
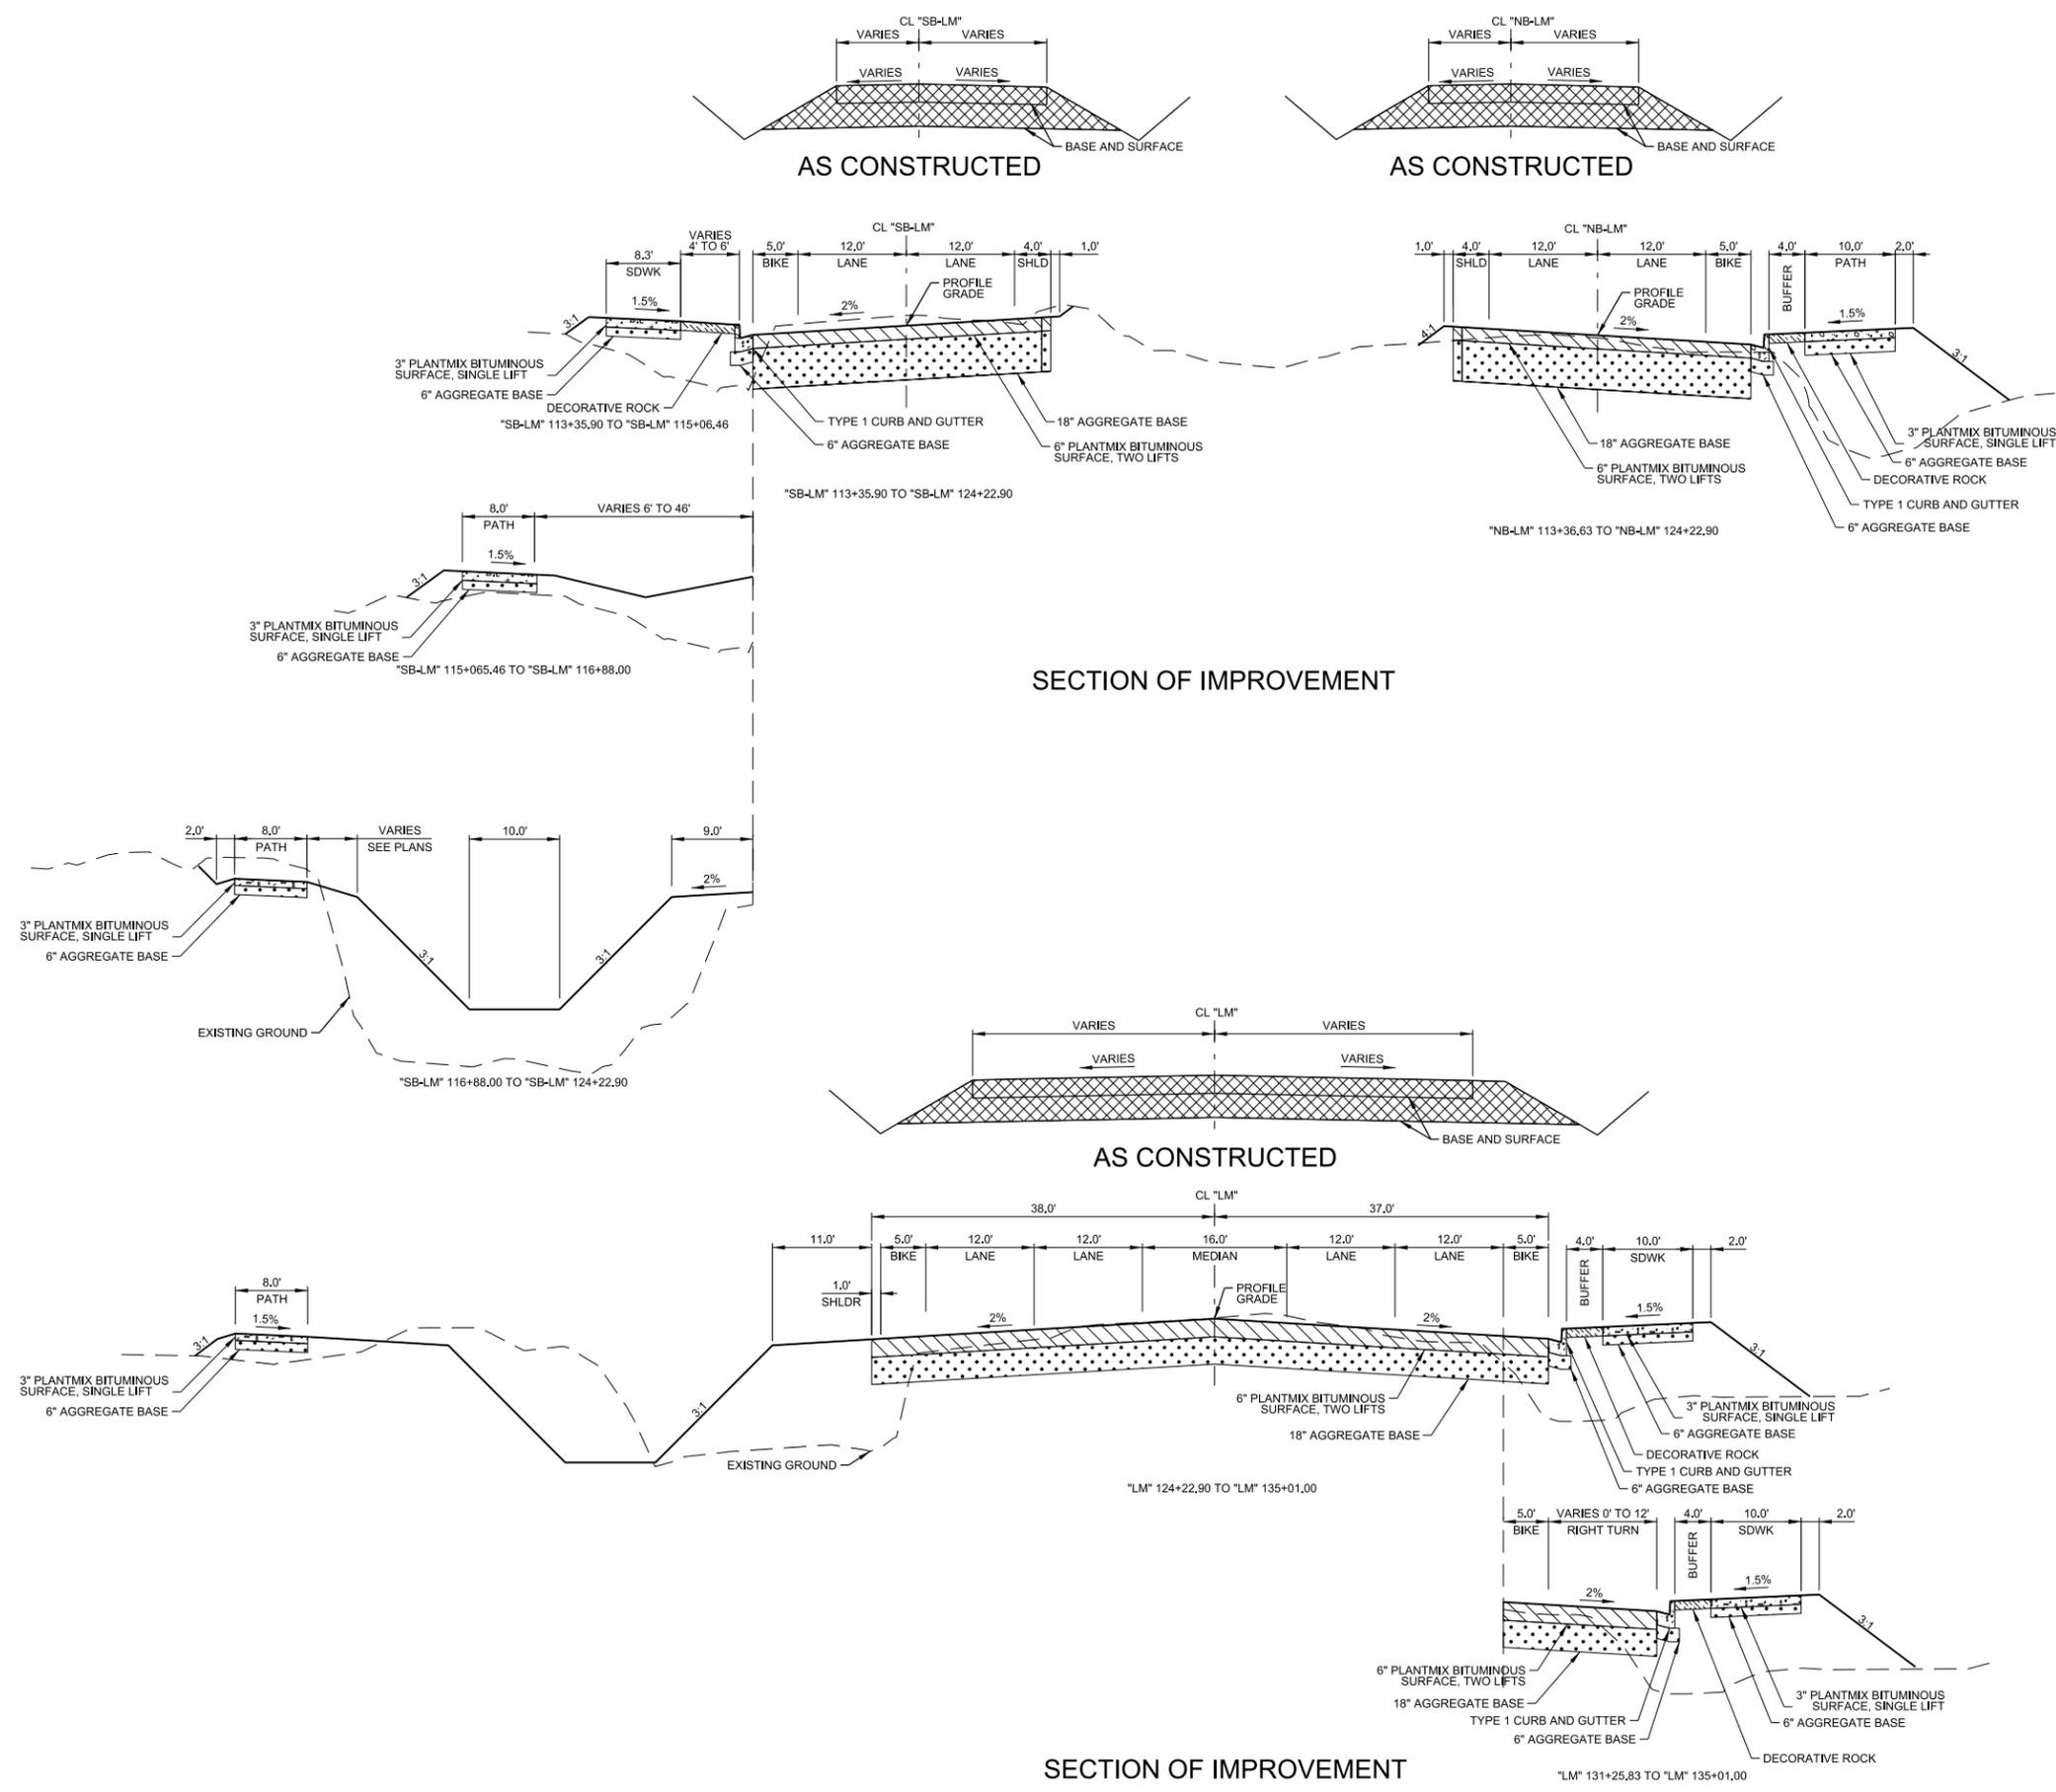


LEGEND

-  LIMITS OF REMOVAL
SEE REMOVAL PLANS FOR LOCATION
-  CONCRETE
-  PLANTMIX BITUMINOUS
SURFACE, TYPE 2
-  DECORATIVE ROCK,
SEE LANDSCAPING SHEETS
-  AGGREGATE BASE

- NOTES:
1. INTERSECTIONS AND DRIVEWAYS NOT SHOWN. REFER TO ROADWAY SHEETS FOR IMPROVEMENT LIMITS.
 2. SEE ROADWAY PLAN AND PROFILE FOR CROSS SLOPE INFORMATION.
 3. ALL FILL PLACED ON EXISTING ROADWAY SIDE SLOPES STEEPER THAN 5H:1V (HORIZONTAL TO VERTICAL) SHALL BE KEYED INTO EXISTING MATERIALS IN EQUIPMENT-WIDE BENCHES. THE MAXIMUM VERTICAL SEPARATION BETWEEN BENCHES SHALL BE 4 FEET.
 4. ALL NEW SLOPES TO BE SEEDDED WITH NATIVE SEED MIX. SEE LANDSCAPING SHEETS.

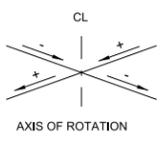

**30%
PRELIMINARY**

NO.	DATE	DR	CHK	REVISION	BY	APVD
		J HUDSON	S PARTINGTON			K STANSBURY

Jacobs
50 WEST LIBERTY STREET, SUITE 205
RENO, NV 89501
PH (775) 329-7300

REGIONAL TRANSPORTATION COMMISSION OF WASHOE COUNTY
LEIMON DRIVE SEG. 2: FLEETWOOD DRIVE TO RAMSEY WAY
TYPICAL SECTIONS




NO SCALE
VERIFY SCALE
BAR IS ONE INCH ON ORIGINAL DRAWING.
DATE AUGUST 2022
PROJ W7Y31300
DWG TYP-01
SHEET 4 of 128

REUSE OF DOCUMENTS: THE DOCUMENT, AND THE IDEAS AND DESIGNS INCORPORATED HEREIN, AS AN INSTRUMENT OF PROFESSIONAL SERVICE, IS THE PROPERTY OF JACOBS AND IS NOT TO BE USED, IN WHOLE OR IN PART, FOR ANY OTHER PROJECT WITHOUT THE WRITTEN AUTHORIZATION OF JACOBS. © JACOBS 2020. ALL RIGHTS RESERVED.

LEGEND

-  LIMITS OF REMOVAL
SEE REMOVAL PLANS FOR LOCATION
-  CONCRETE
-  PLANTMIX BITUMINOUS
SURFACE, TYPE 2
-  DECORATIVE ROCK,
SEE LANDSCAPING SHEETS
-  AGGREGATE BASE

- NOTES:**
1. INTERSECTIONS AND DRIVEWAYS NOT SHOWN. REFER TO ROADWAY SHEETS FOR IMPROVEMENT LIMITS.
 2. SEE ROADWAY PLAN AND PROFILE FOR CROSS SLOPE INFORMATION.
 3. ALL FILL PLACED ON EXISTING ROADWAY SIDE SLOPES STEEPER THAN 5H:1V (HORIZONTAL TO VERTICAL) SHALL BE KEYED INTO EXISTING MATERIALS IN EQUIPMENT-WIDE BENCHES. THE MAXIMUM VERTICAL SEPARATION BETWEEN BENCHES SHALL BE 4 FEET.
 4. ALL NEW SLOPES TO BE SEEDED WITH NATIVE SEED MIX. SEE LANDSCAPING SHEETS.

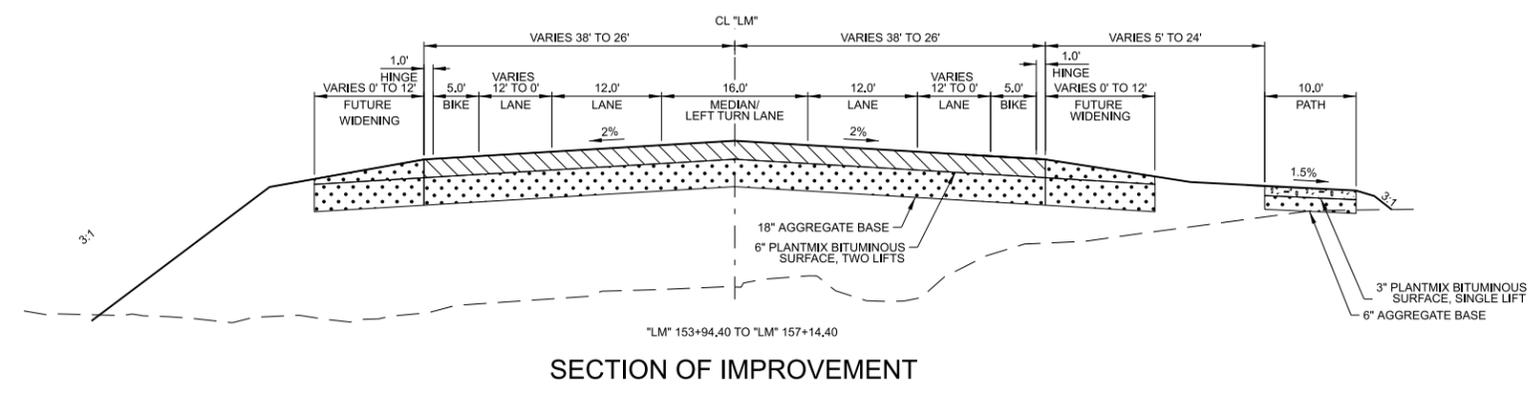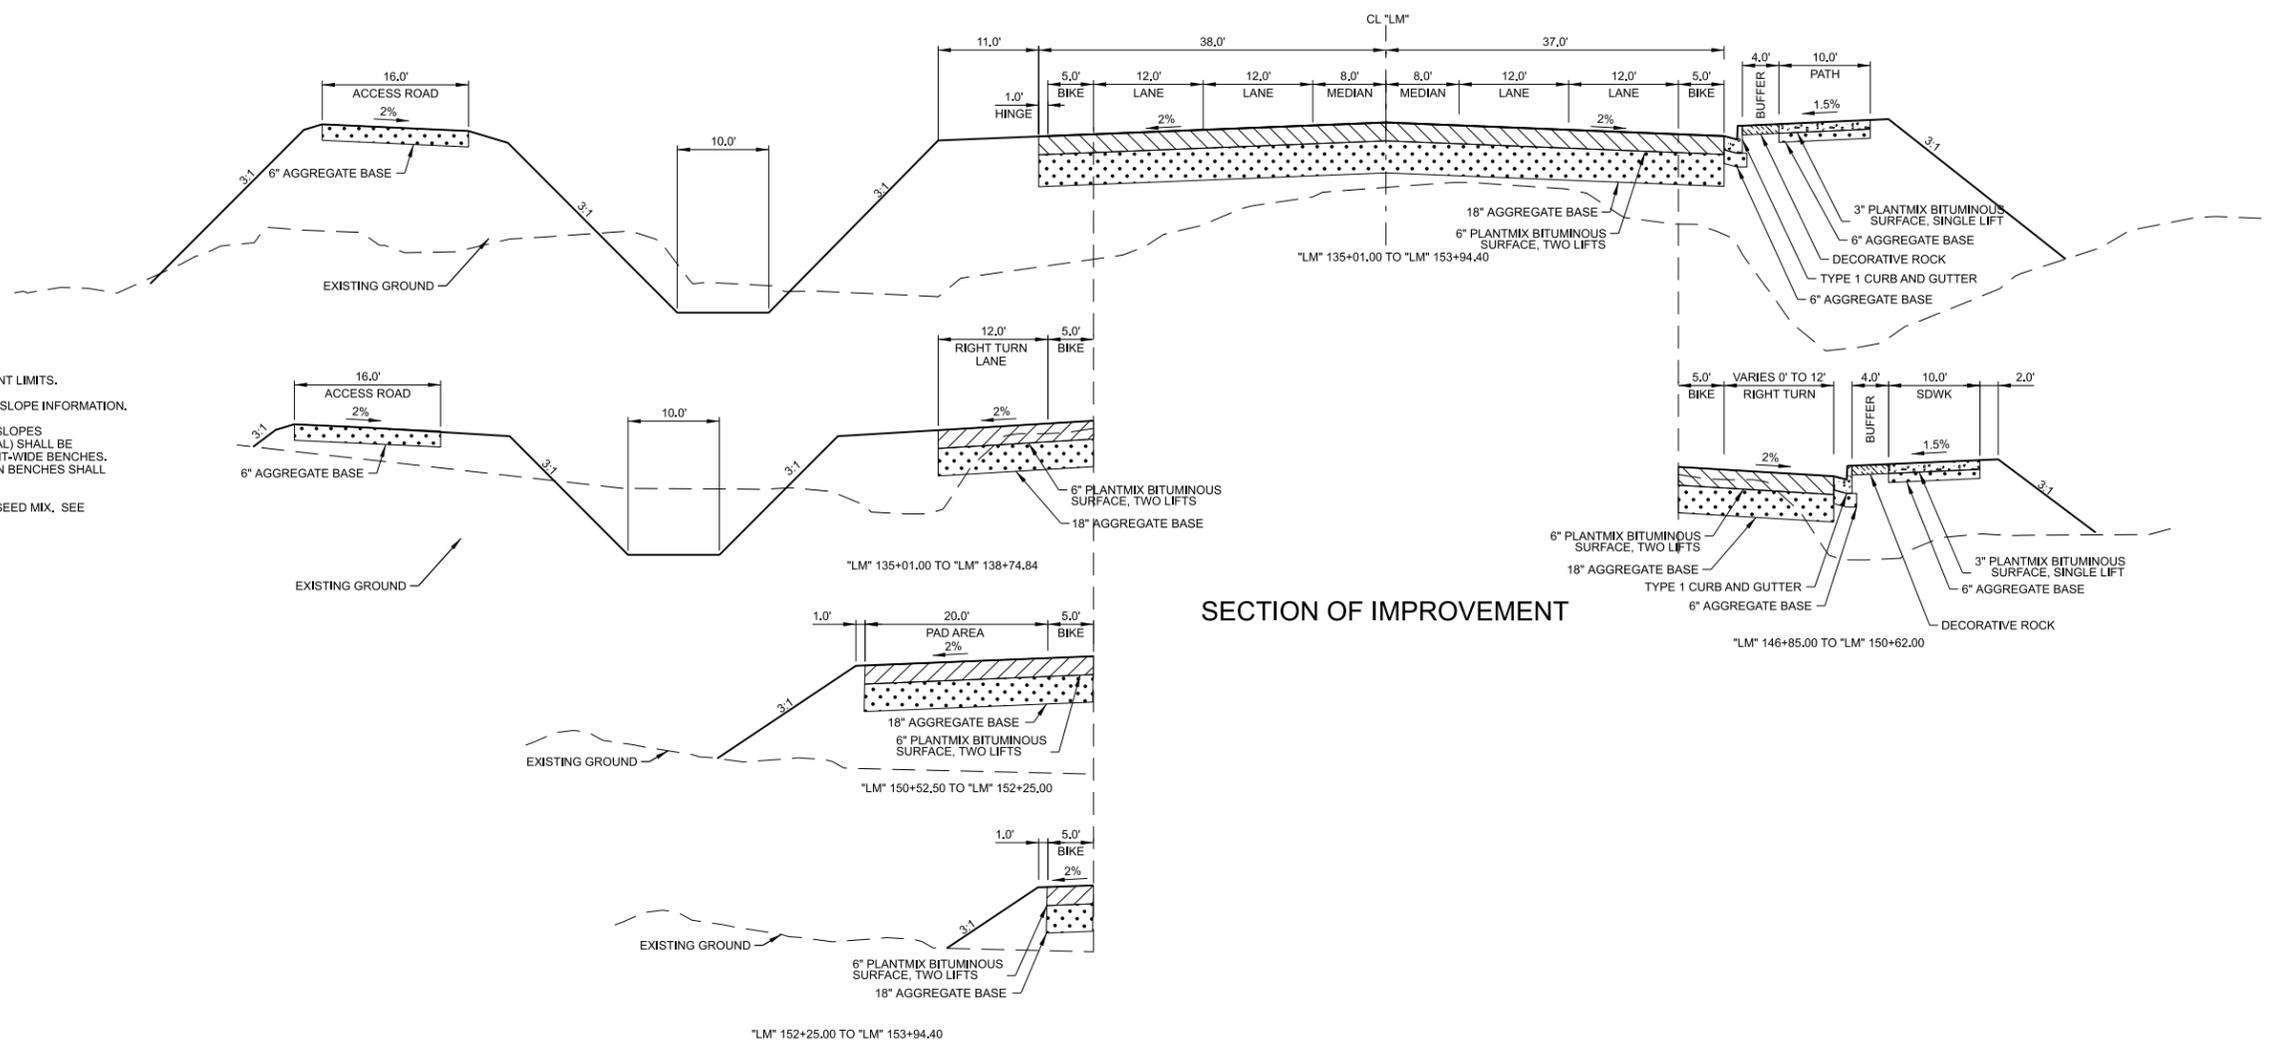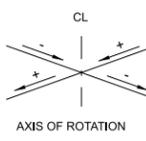

**30%
PRELIMINARY**

NO.	DATE	DR	CHK	BY	APVD
		J. HUDSON	S. SPARTINGTON		K. STANSBURY

REGIONAL TRANSPORTATION COMMISSION OF WASHOE COUNTY
LEIMON DRIVE SEG. 2: FLEETWOOD DRIVE TO RAMSEY WAY

Jacobs
50 WEST LIBERTY STREET, SUITE 205
RENO, NV 89501
PH (775) 329-7300

TYPICAL SECTIONS

NO SCALE
VERIFY SCALE
BAR IS ONE INCH ON ORIGINAL DRAWING.




DATE	AUGUST 2022
PROJ	W7Y31300
DWG	TYP-02
SHEET	5 of 128

REUSE OF DOCUMENTS: THE DOCUMENT, AND THE IDEAS AND DESIGNS INCORPORATED HEREIN, AS AN INSTRUMENT OF PROFESSIONAL SERVICE, IS THE PROPERTY OF JACOBS AND IS NOT TO BE USED, IN WHOLE OR IN PART, FOR ANY OTHER PROJECT WITHOUT THE WRITTEN AUTHORIZATION OF JACOBS. © JACOBS 2020. ALL RIGHTS RESERVED.

LEGEND

-  LIMITS OF REMOVAL
SEE REMOVAL PLANS FOR LOCATION
-  CONCRETE
-  PLANTMIX BITUMINOUS
SURFACE, TYPE 2
-  DECORATIVE ROCK,
SEE LANDSCAPING SHEETS
-  AGGREGATE BASE

- NOTES:
1. INTERSECTIONS AND DRIVEWAYS NOT SHOWN. REFER TO ROADWAY SHEETS FOR IMPROVEMENT LIMITS.
 2. SEE ROADWAY PLAN AND PROFILE FOR CROSS SLOPE INFORMATION.
 3. ALL FILL PLACED ON EXISTING ROADWAY SIDE SLOPES STEEPER THAN 5H:1V (HORIZONTAL TO VERTICAL) SHALL BE KEYED INTO EXISTING MATERIALS IN EQUIPMENT-WIDE BENCHES. THE MAXIMUM VERTICAL SEPARATION BETWEEN BENCHES SHALL BE 4 FEET.
 4. ALL NEW SLOPES TO BE SEEDED WITH NATIVE SEED MIX, SEE LANDSCAPING SHEETS.

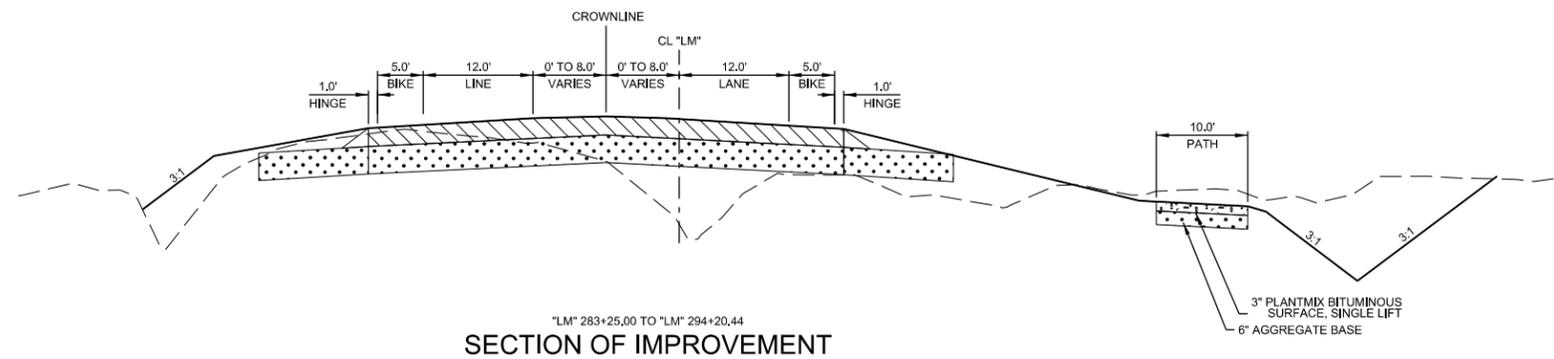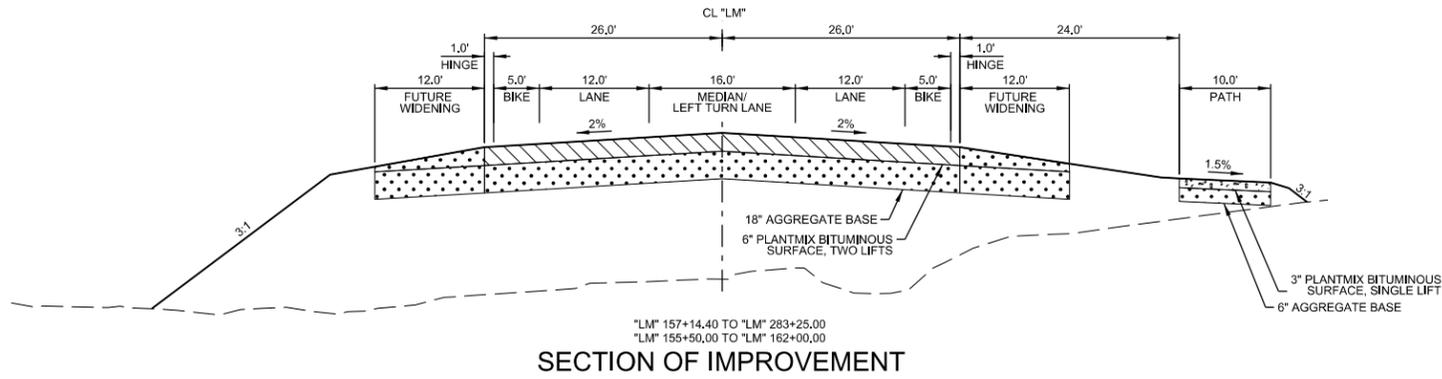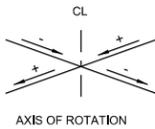

30%
PRELIMINARY

NO.	DATE	DR	REVISION	BY
		J HUDSON	CHK	APVD
		S PARTINGTON		APVD
				K STANSBURY

REGIONAL TRANSPORTATION COMMISSION OF WASHOE COUNTY
LEMMON DRIVE SEG. 2: FLEETWOOD DRIVE TO RAMSEY WAY
Jacobs
50 WEST LIBERTY STREET, SUITE 205
RENO, NV 89501
PH (775) 329-7300

TYPICAL SECTIONS

NO SCALE
VERIFY SCALE
BAR IS ONE INCH ON ORIGINAL DRAWING.

DATE	AUGUST 2022
PROJ	W7Y31300
DWG	TYP-03
SHEET	6 of 128



RE/USE OF DOCUMENTS: THIS DOCUMENT, AND THE IDEAS AND DESIGNS INCORPORATED HEREIN, AS AN INSTRUMENT OF PROFESSIONAL SERVICE, IS THE PROPERTY OF JACOBS AND IS NOT TO BE USED, IN WHOLE OR IN PART, FOR ANY OTHER PROJECT WITHOUT THE WRITTEN AUTHORIZATION OF JACOBS. © JACOBS 2020. ALL RIGHTS RESERVED.

LEGEND


- LIMITS OF REMOVAL
SEE REMOVAL PLANS FOR LOCATION
- CONCRETE
- PLANTMIX BITUMINOUS
SURFACE, TYPE 2
- DECORATIVE ROCK,
SEE LANDSCAPING SHEETS
- AGGREGATE BASE

NOTES:


- INTERSECTIONS AND DRIVEWAYS NOT SHOWN.
REFER TO ROADWAY SHEETS FOR IMPROVEMENT LIMITS.
- SEE ROADWAY PLAN AND PROFILE FOR CROSS SLOPE INFORMATION.
- ALL FILL PLACED ON EXISTING ROADWAY SIDE SLOPES
STEEPER THAN 5H:1V (HORIZONTAL TO VERTICAL) SHALL BE
KEYED INTO EXISTING MATERIALS IN EQUIPMENT-WIDE BENCHES.
THE MAXIMUM VERTICAL SEPARATION BETWEEN BENCHES SHALL
BE 4 FEET.
- ALL NEW SLOPES TO BE SEEDED WITH NATIVE SEED MIX. SEE
LANDSCAPING SHEETS.

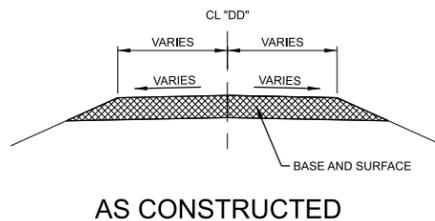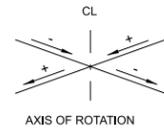


AS CONSTRUCTED

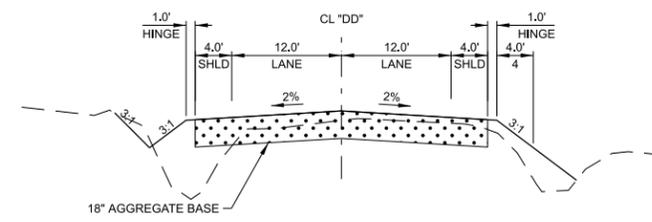


SECTION OF IMPROVEMENT

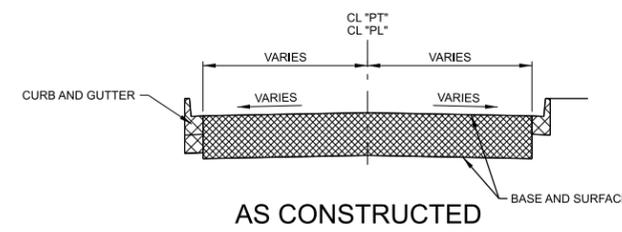


AS CONSTRUCTED

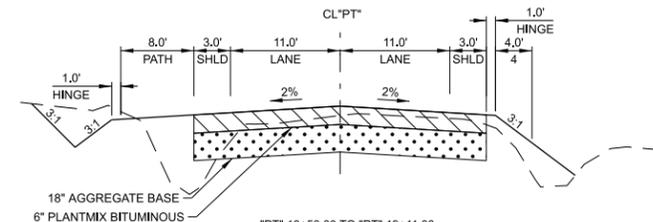


SECTION OF IMPROVEMENT

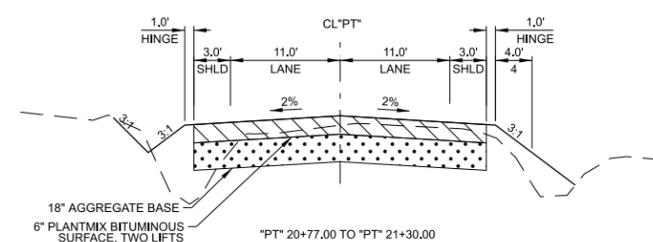


SECTION OF IMPROVEMENT

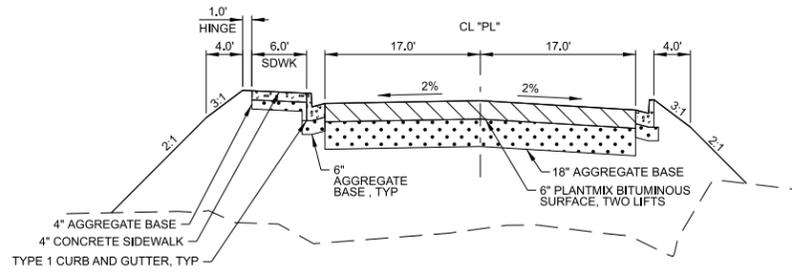


SECTION OF IMPROVEMENT

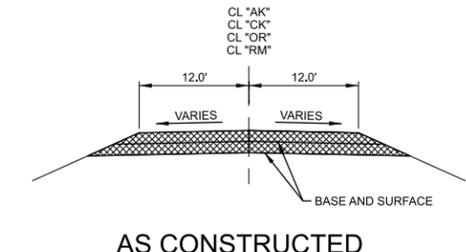


AS CONSTRUCTED

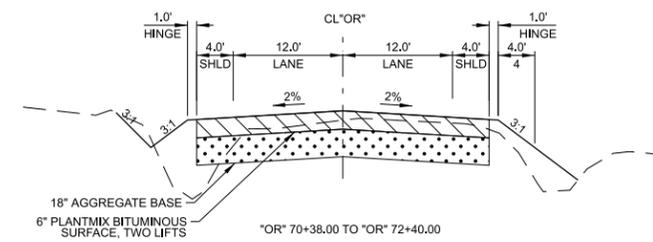

SECTION OF IMPROVEMENT

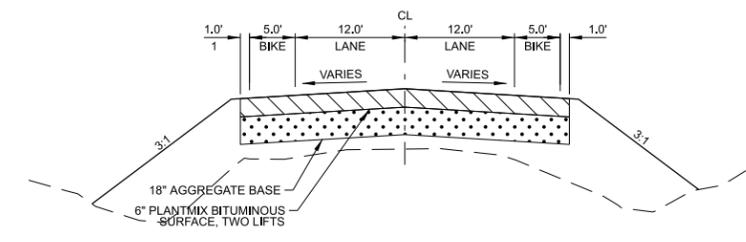

SECTION OF IMPROVEMENT

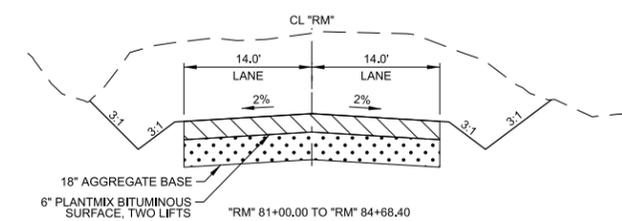

SECTION OF IMPROVEMENT

30%
PRELIMINARY

NO.	DATE	DR	REVISION	BY
		J HUDSON	CHK	APVD
		S PARTINGTON		
				K STANSBURY

REGIONAL TRANSPORTATION COMMISSION OF WASHOE COUNTY

Jacobs
 50 WEST LIBERTY STREET, SUITE 205
 RENO, NV 89501
 PH (775) 329-7300

LEIMON DRIVE SEG. 2: FLEETWOOD DRIVE TO RAMSEY WAY
TYPICAL SECTIONS

NO SCALE
VERIFY SCALE
BAR IS ONE INCH ON ORIGINAL DRAWING.
DATE AUGUST 2022
PROJ W7Y31300
DWG TYP-04
SHEET 7 of 128

REUSE OF DOCUMENTS: THE DOCUMENT, AND THE IDEAS AND DESIGNS INCORPORATED HEREIN, AS AN INSTRUMENT OF PROFESSIONAL SERVICE, IS THE PROPERTY OF JACOBS AND IS NOT TO BE USED, IN WHOLE OR IN PART, FOR ANY OTHER PROJECT WITHOUT THE WRITTEN AUTHORIZATION OF JACOBS. © JACOBS 2020. ALL RIGHTS RESERVED.

A
B
C
D



30%
PRELIMINARY

NO.	DATE	DR	CHK	BY	APVD
		J HUDSON	S PARTINGTON		K STANSBURY

REGIONAL TRANSPORTATION COMMISSION OF WASHOE COUNTY

Jacobs
50 WEST LIBERTY STREET, SUITE 205
RENO, NV 89501
PH (775) 329-7300

LEMMON DRIVE SEG. 2: FLEETWOOD DRIVE TO RAMSEY WAY
SURVEY CONTROL AND RIGHT OF WAY PLAN
"LM" 140+50.00 TO "LM" 154+50.00

1"=50'

VERIFY SCALE
BAR IS ONE INCH ON ORIGINAL DRAWING.

DATE	AUGUST 2022
PROJ	W7Y31300
DWG	RW-02
SHEET	9 of 128

REUSE OF DOCUMENTS: THE DOCUMENT, AND THE IDEAS AND DESIGNS INCORPORATED HEREIN, AS AN INSTRUMENT OF PROFESSIONAL SERVICE, IS THE PROPERTY OF JACOBS AND IS NOT TO BE USED, IN WHOLE OR IN PART, FOR ANY OTHER PROJECT WITHOUT THE WRITTEN AUTHORIZATION OF JACOBS. © JACOBS 2020. ALL RIGHTS RESERVED.



30%
PRELIMINARY

NO.	DATE	DR	CHK	BY
		J HUDSON	S PARTINGTON	K STANSBURY

REGIONAL TRANSPORTATION COMMISSION OF WASHOE COUNTY

LEMMON DRIVE SEG. 2: FLEETWOOD DRIVE TO RAISEY WAY

Jacobs
50 WEST LIBERTY STREET, SUITE 205
RENO, NV 89501
PH (775) 329-7300

SURVEY CONTROL AND
RIGHT OF WAY PLAN
"LM" 169+00.00 TO "LM" 183+00.00

1"=50'

VERIFY SCALE
BAR IS ONE INCH ON ORIGINAL DRAWING.

DATE	AUGUST 2022
PROJ	W7Y31300
DWG	RW-04
SHEET	11 of 128

REUSE OF DOCUMENTS: THIS DOCUMENT, AND THE IDEAS AND DESIGNS INCORPORATED HEREIN, AS AN INSTRUMENT OF PROFESSIONAL SERVICE, IS THE PROPERTY OF JACOBS AND IS NOT TO BE USED, IN WHOLE OR IN PART, FOR ANY OTHER PROJECT WITHOUT THE WRITTEN AUTHORIZATION OF JACOBS. © JACOBS 2020. ALL RIGHTS RESERVED.



**30%
PRELIMINARY**

NO.	DATE	DR	CHK	BY	APVD
		J HUDSON	S PARTINGTON		K STANSBURY


Jacobs
 50 WEST LIBERTY STREET, SUITE 205
 RENO, NV 89501
 PH (775) 329-7300

REGIONAL TRANSPORTATION COMMISSION OF WASHOE COUNTY
 LEMMON DRIVE SEG. 2: FLEETWOOD DRIVE TO RAMSEY WAY
 SURVEY CONTROL AND
 RIGHT OF WAY PLAN
 "LM" 183+00.00 TO "LM" 197+00.00

DATE	AUGUST 2022
PROJ	W7Y31300
DWG	RW-05
SHEET	12 of 128

1"=50'
 VERIFY SCALE
 BAR IS ONE INCH ON ORIGINAL DRAWING.

REUSE OF DOCUMENTS: THE DOCUMENT, AND THE IDEAS AND DESIGNS INCORPORATED HEREIN, AS AN INSTRUMENT OF PROFESSIONAL SERVICE, IS THE PROPERTY OF JACOBS AND IS NOT TO BE USED, IN WHOLE OR IN PART, FOR ANY OTHER PROJECT WITHOUT THE WRITTEN AUTHORIZATION OF JACOBS. © JACOBS 2020. ALL RIGHTS RESERVED.

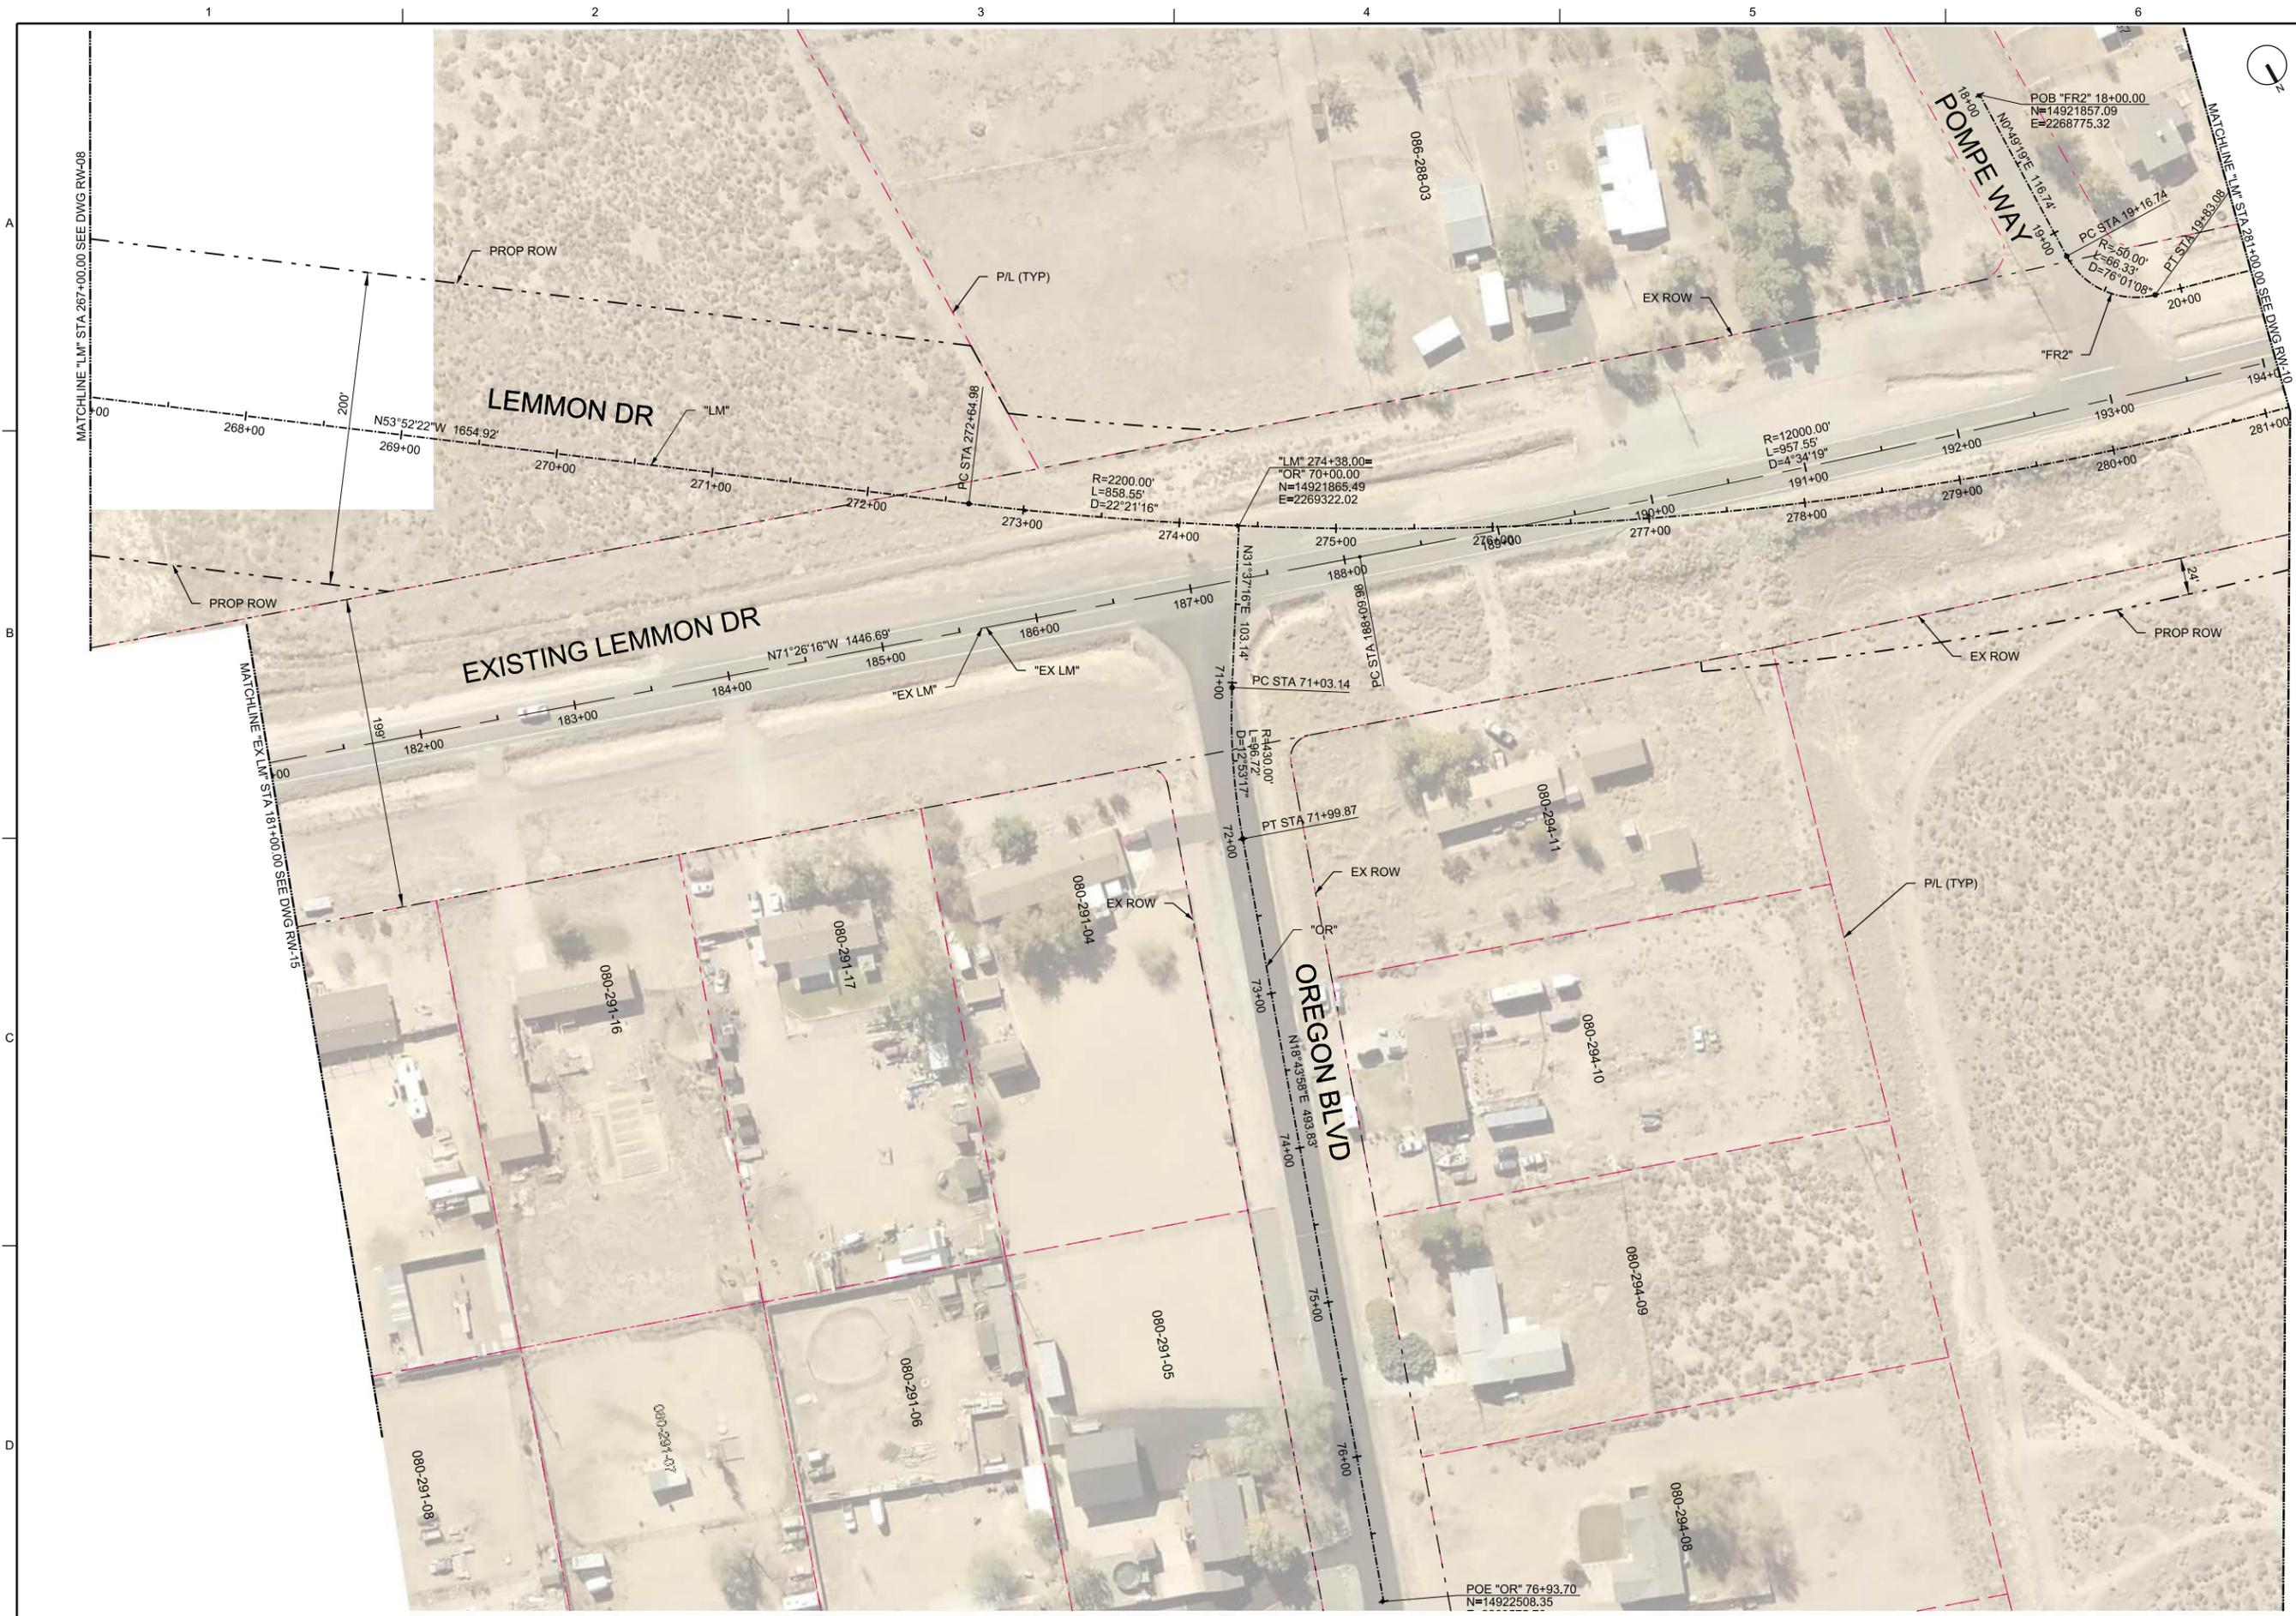

REGIONAL TRANSPORTATION COMMISSION OF WASHOE COUNTY

LEMMON DRIVE SEG. 2: FLEETWOOD DRIVE TO RAISEY WAY
Jacobs
 50 WEST LIBERTY STREET, SUITE 205
 RENO, NV 89501
 PH (775) 329-7300


SURVEY CONTROL AND RIGHT OF WAY PLAN
 "LM" 267+00.00 TO "LM" 281+00.00

1"=50'	
VERIFY SCALE	
BAR IS ONE INCH ON ORIGINAL DRAWING.	
DATE	AUGUST 2022
PROJ	W7Y31300
DWG	RW-09
SHEET	16 of 128

NO.		DATE		DSGN		J HUDSON		DR		S PARTINGTON		CHK		APVD		BY		APVD		K STANSBURY	
REVISION																					

30% PRELIMINARY

REUSE OF DOCUMENTS: THE DOCUMENT, AND THE IDEAS AND DESIGNS INCORPORATED HEREIN, AS AN INSTRUMENT OF PROFESSIONAL SERVICE, IS THE PROPERTY OF JACOBS AND IS NOT TO BE USED, IN WHOLE OR IN PART, FOR ANY OTHER PROJECT WITHOUT THE WRITTEN AUTHORIZATION OF JACOBS. © JACOBS 2020. ALL RIGHTS RESERVED.

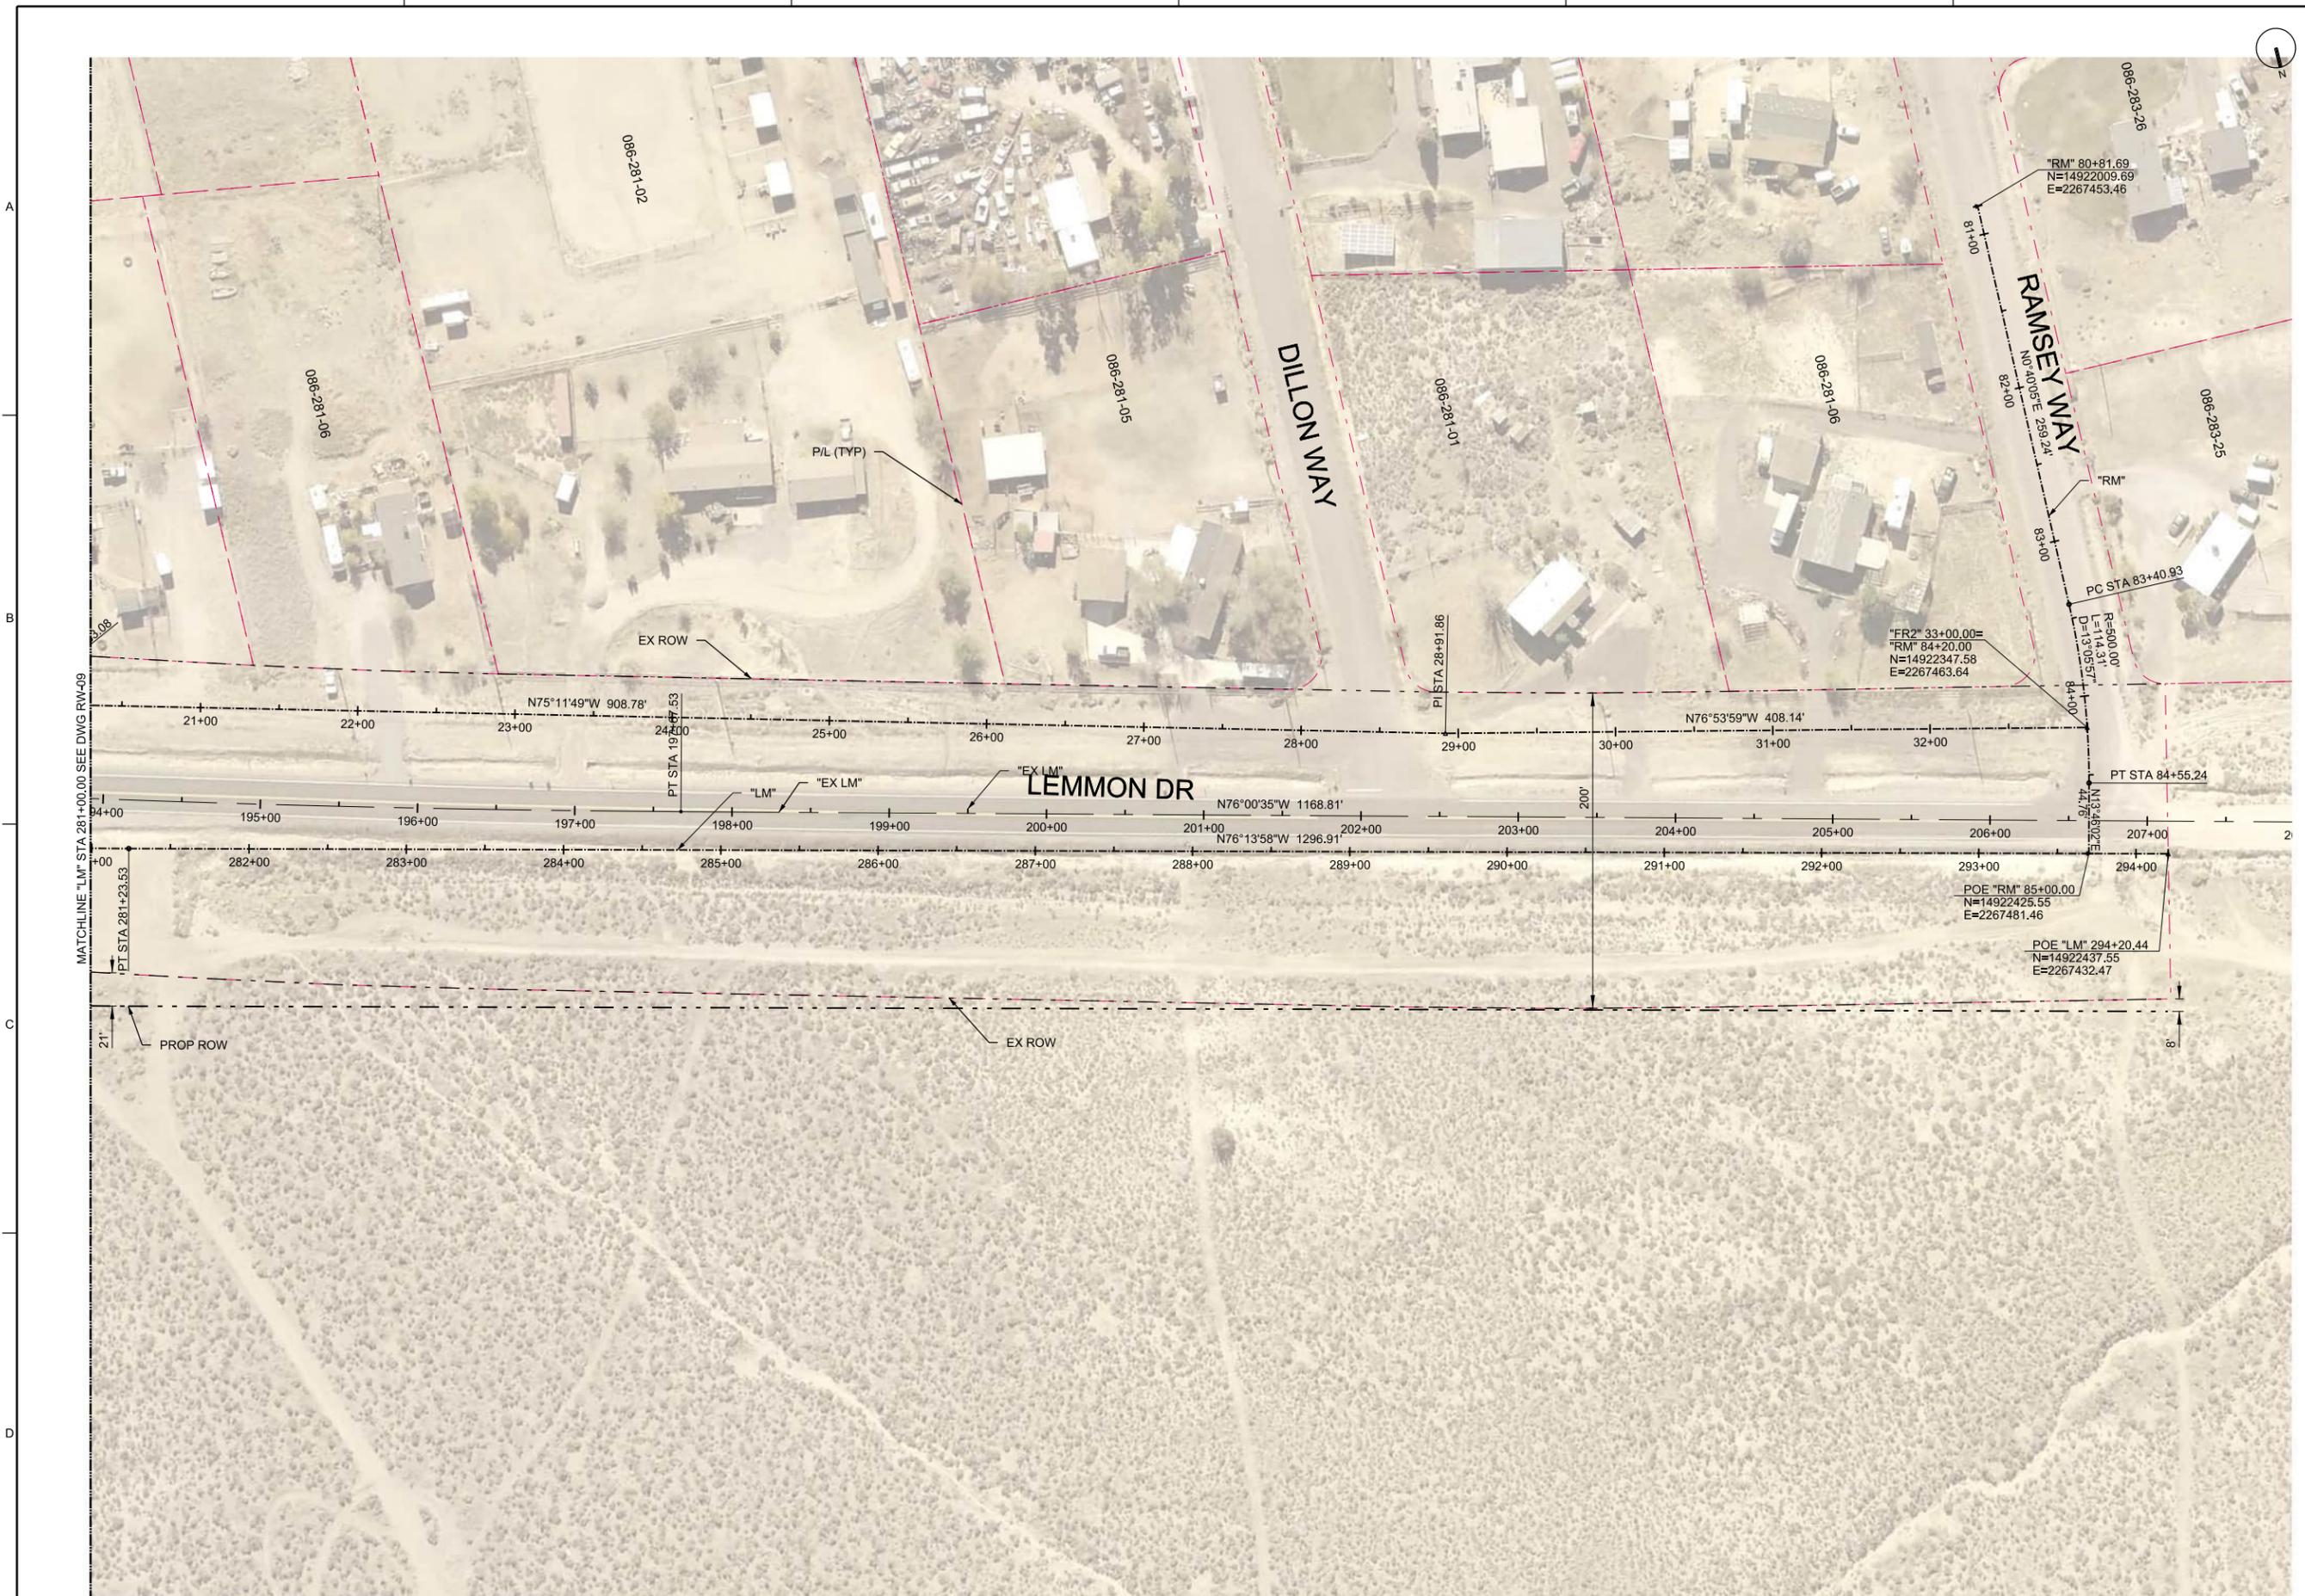

30%
PRELIMINARY

NO.	DATE	DR	CHK	BY	APVD
		J HUDSON	S PARTINGTON		K STANSBURY

REGIONAL TRANSPORTATION COMMISSION OF WASHOE COUNTY

Jacobs
50 WEST LIBERTY STREET, SUITE 205
RENO, NV 89501
PH (775) 329-7300

LEMMON DRIVE SEG. 2: FLEETWOOD DRIVE TO RAMSEY WAY

SURVEY CONTROL AND RIGHT OF WAY PLAN

"LM" 281+00.00 TO "LM" 294+20.44

1"=50'

VERIFY SCALE

BAR IS ONE INCH ON ORIGINAL DRAWING.

DATE	AUGUST 2022
PROJ	W7Y31300
DWG	RW-10
SHEET	17 of 128

REUSE OF DOCUMENTS: THE DOCUMENT, AND THE IDEAS AND DESIGNS INCORPORATED HEREIN, AS AN INSTRUMENT OF PROFESSIONAL SERVICE, IS THE PROPERTY OF JACOBS AND IS NOT TO BE USED, IN WHOLE OR IN PART, FOR ANY OTHER PROJECT WITHOUT THE WRITTEN AUTHORIZATION OF JACOBS. © JACOBS 2020. ALL RIGHTS RESERVED.



30%
PRELIMINARY

NO.	DATE	DR	CHK	BY	APVD
		J HUDSON	S PARTINGTON	K STANSBURY	

REGIONAL TRANSPORTATION COMMISSION OF WASHOE COUNTY

Jacobs
50 WEST LIBERTY STREET, SUITE 205
RENO, NV 89501
PH (775) 329-7300

LEMMON DRIVE SEG. 2: FLEETWOOD DRIVE TO RAMSEY WAY

SURVEY CONTROL AND RIGHT OF WAY PLAN


"CK" 62+50.00 TO "CK" 90+00.00

1"=50'

VERIFY SCALE
BAR IS ONE INCH ON ORIGINAL DRAWING.

DATE	AUGUST 2022
PROJ	W7Y31300
DWG	RW-11
SHEET	18 of 128

REUSE OF DOCUMENTS: THE DOCUMENT, AND THE IDEAS AND DESIGNS INCORPORATED HEREIN, AS AN INSTRUMENT OF PROFESSIONAL SERVICE, IS THE PROPERTY OF JACOBS AND IS NOT TO BE USED, IN WHOLE OR IN PART, FOR ANY OTHER PROJECT WITHOUT THE WRITTEN AUTHORIZATION OF JACOBS. © JACOBS 2020. ALL RIGHTS RESERVED.

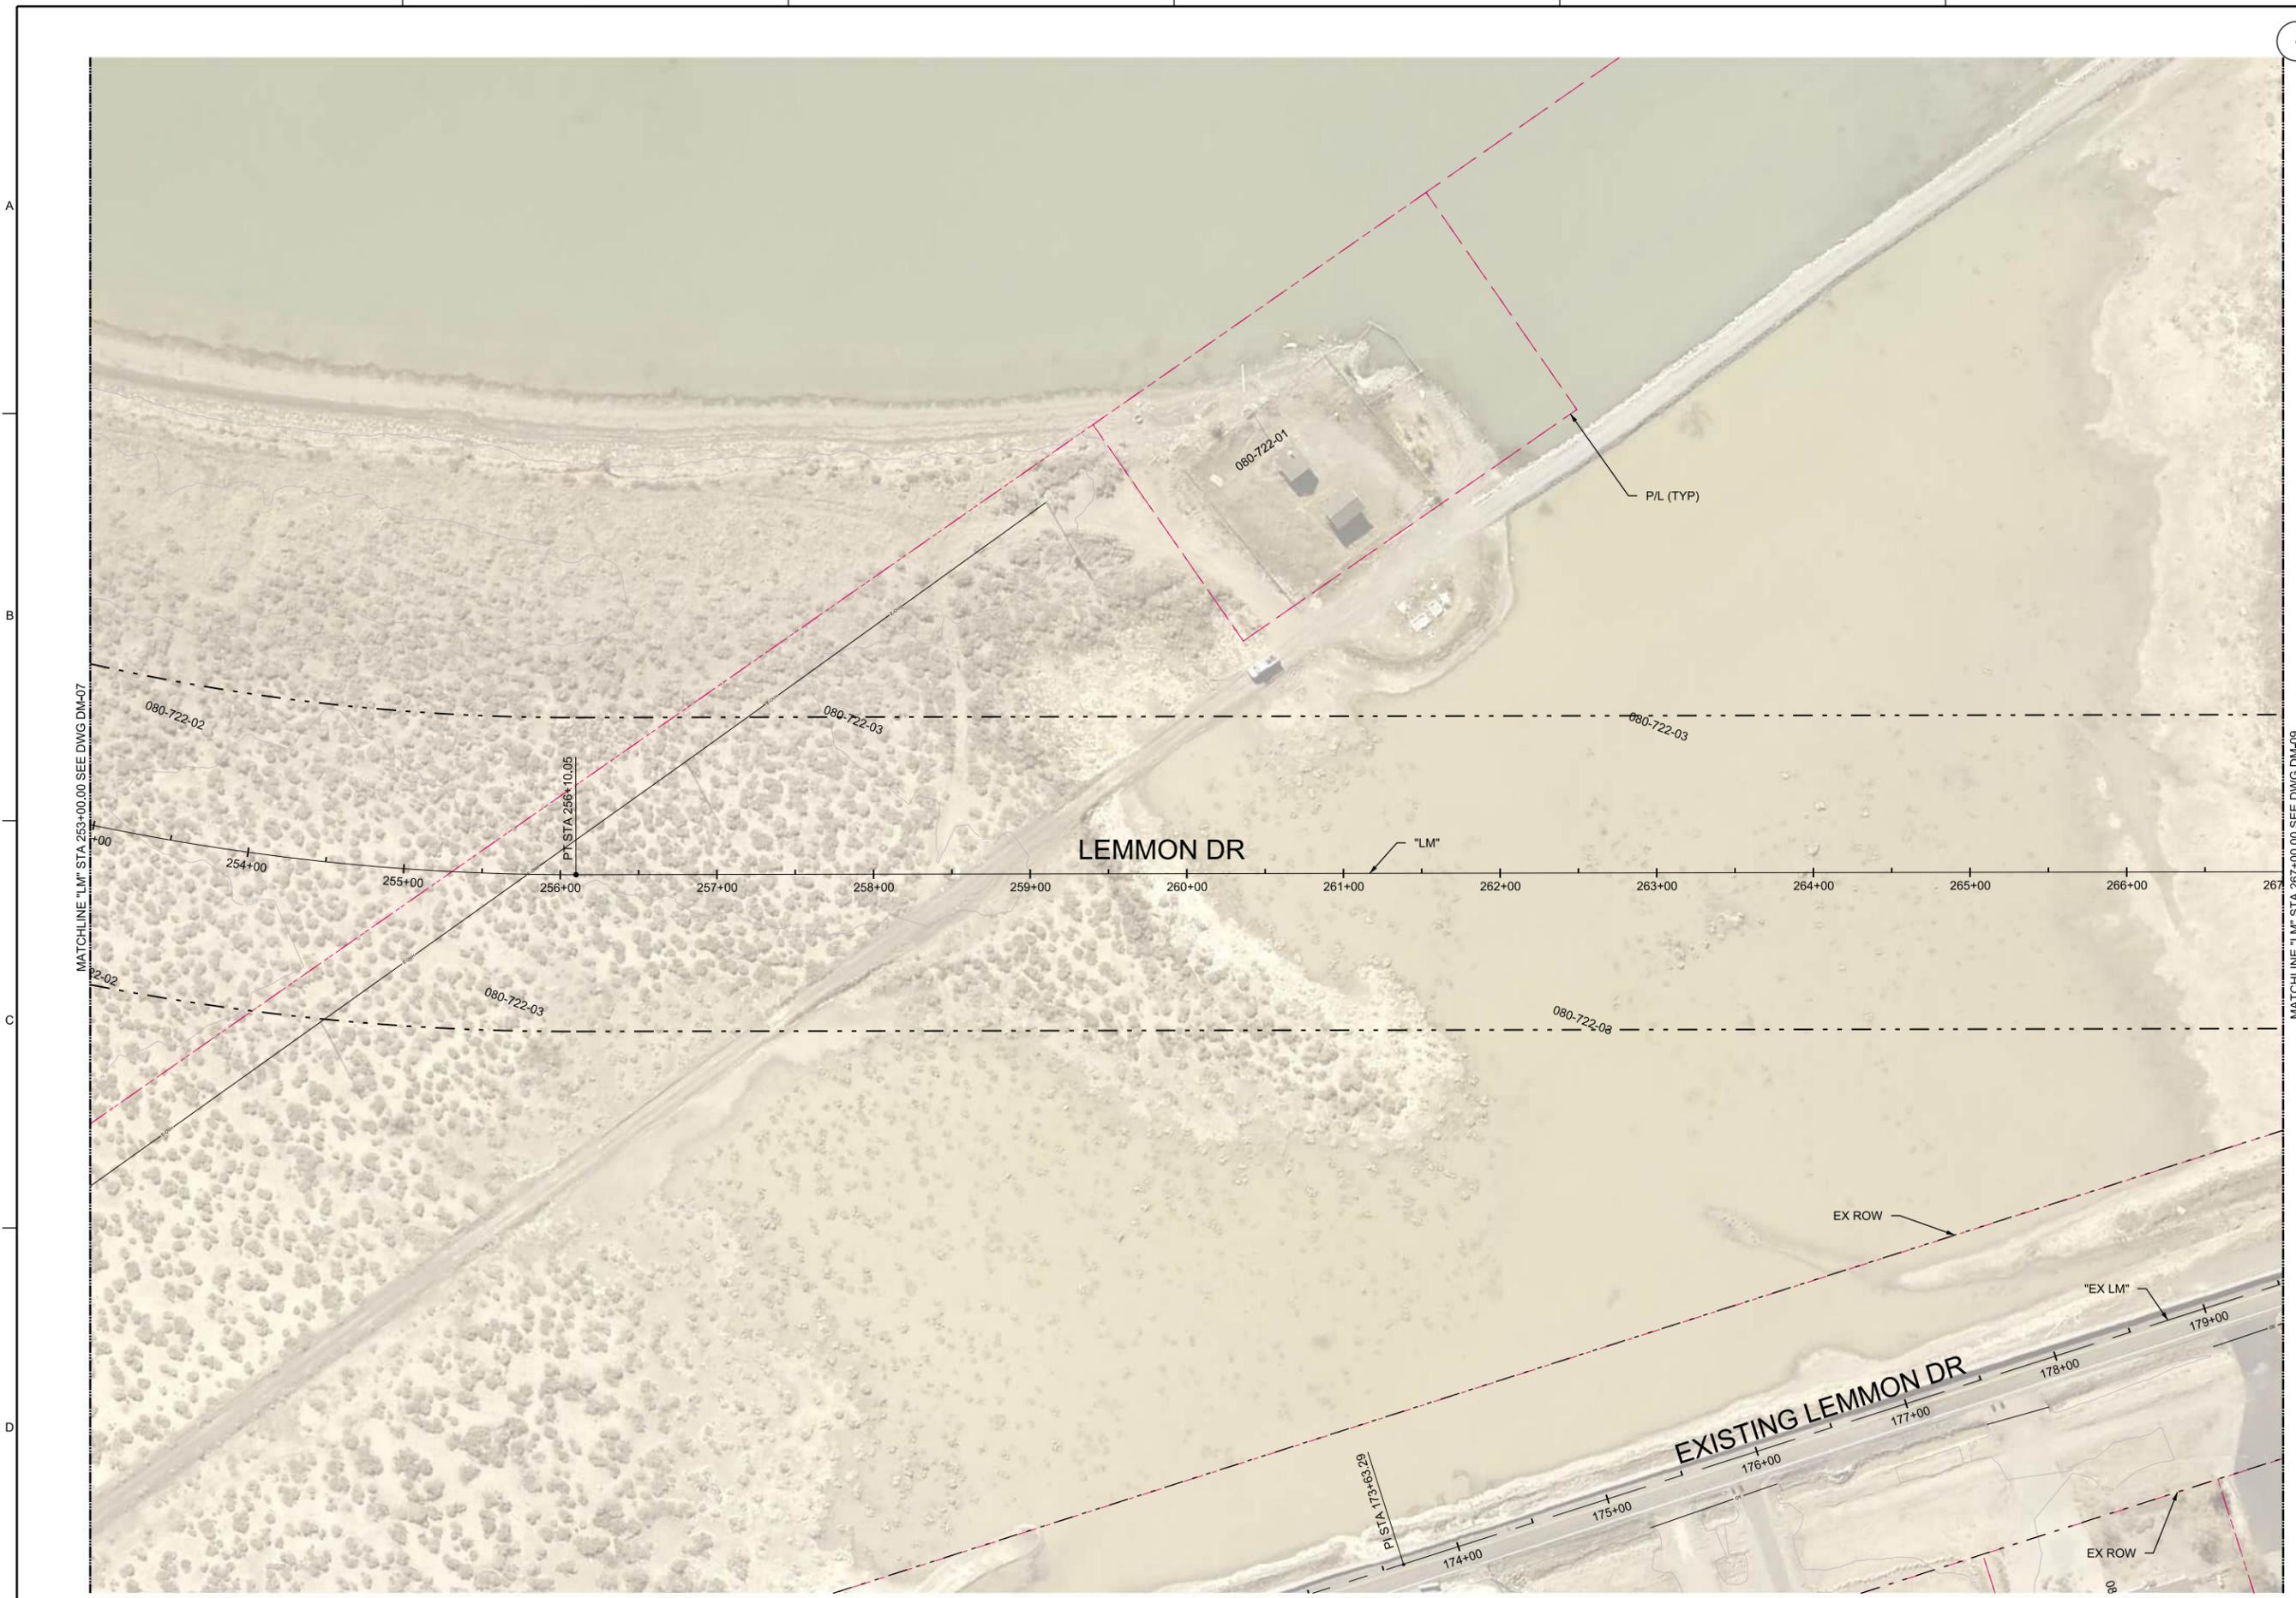

30%
PRELIMINARY

NO.	DATE	REVISION	CHK	DR	APVD	BY	APVD
				J HUDSON	S PARTINGTON		K STANSBURY

REGIONAL TRANSPORTATION COMMISSION OF WASHOE COUNTY

Jacobs
50 WEST LIBERTY STREET, SUITE 205
RENO, NV 89501
PH (775) 329-7300




LEMMON DRIVE SEG. 2: FLEETWOOD DRIVE TO RAMISEY WAY
REMOVAL PLAN
"LM" 253+00.00 TO "LM" 267+00.00

1"=50'	
VERIFY SCALE	
BAR IS ONE INCH ON ORIGINAL DRAWING.	
DATE	AUGUST 2022
PROJ	W7Y31300
DWG	DM-08
SHEET	30 of 128

RE/USE OF DOCUMENTS: THE DOCUMENT, AND THE IDEAS AND DESIGNS INCORPORATED HEREIN, AS AN INSTRUMENT OF PROFESSIONAL SERVICE, IS THE PROPERTY OF JACOBS AND IS NOT TO BE USED, IN WHOLE OR IN PART, FOR ANY OTHER PROJECT WITHOUT THE WRITTEN AUTHORIZATION OF JACOBS. © JACOBS 2020. ALL RIGHTS RESERVED.

LEGEND

 LIMITS OF REMOVAL OF COMPOSITE SURFACE (APPROX 10" DEPTH)

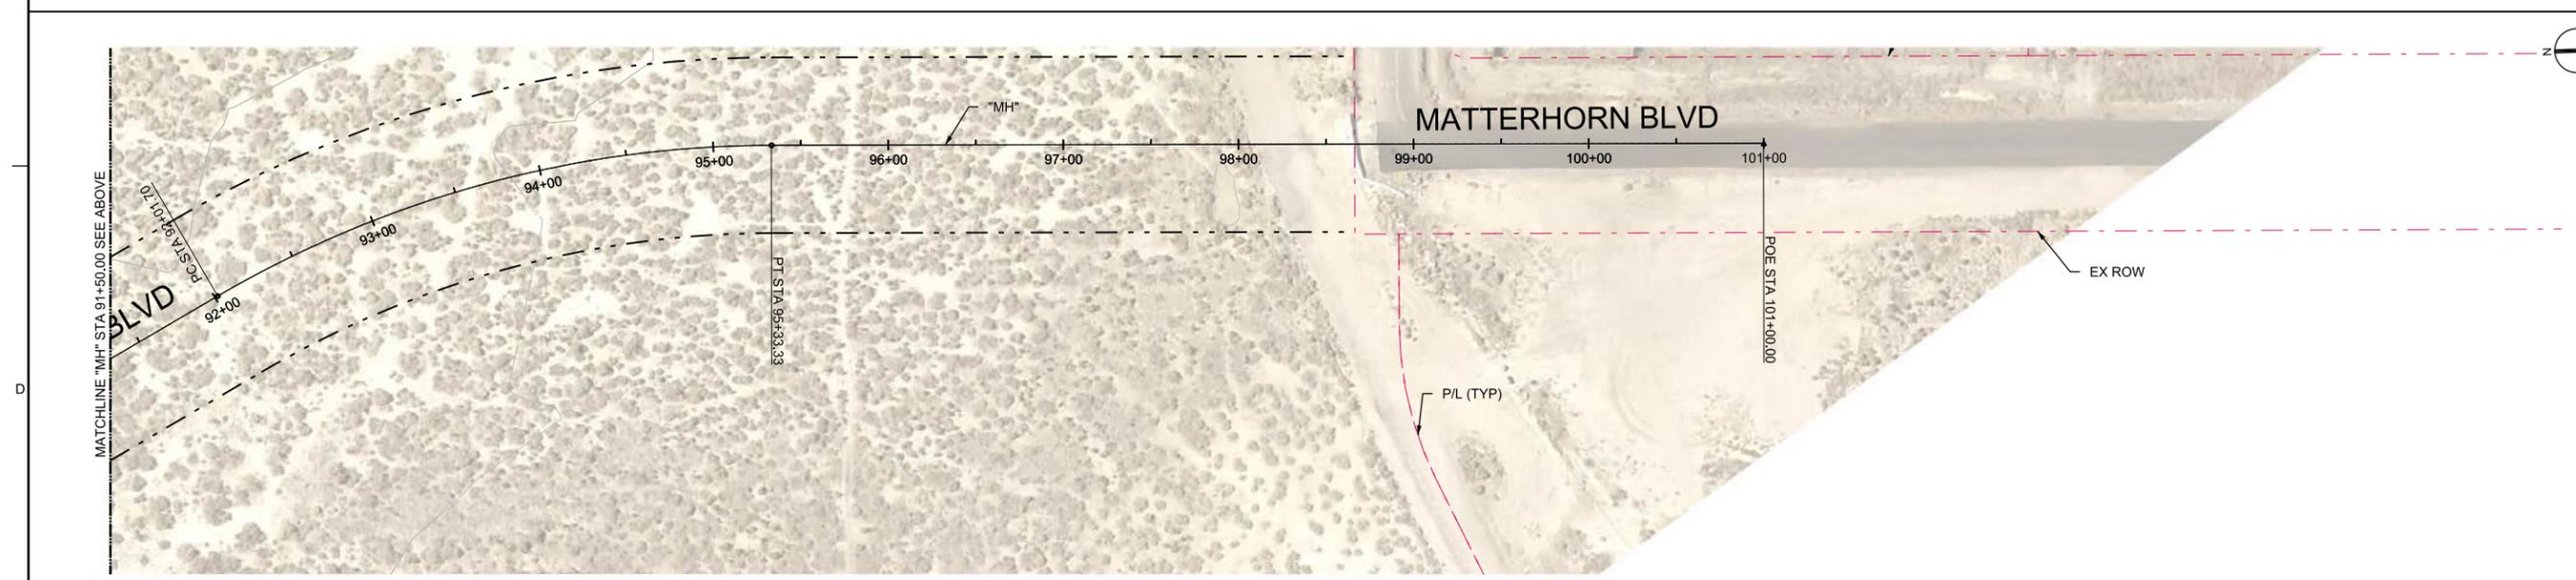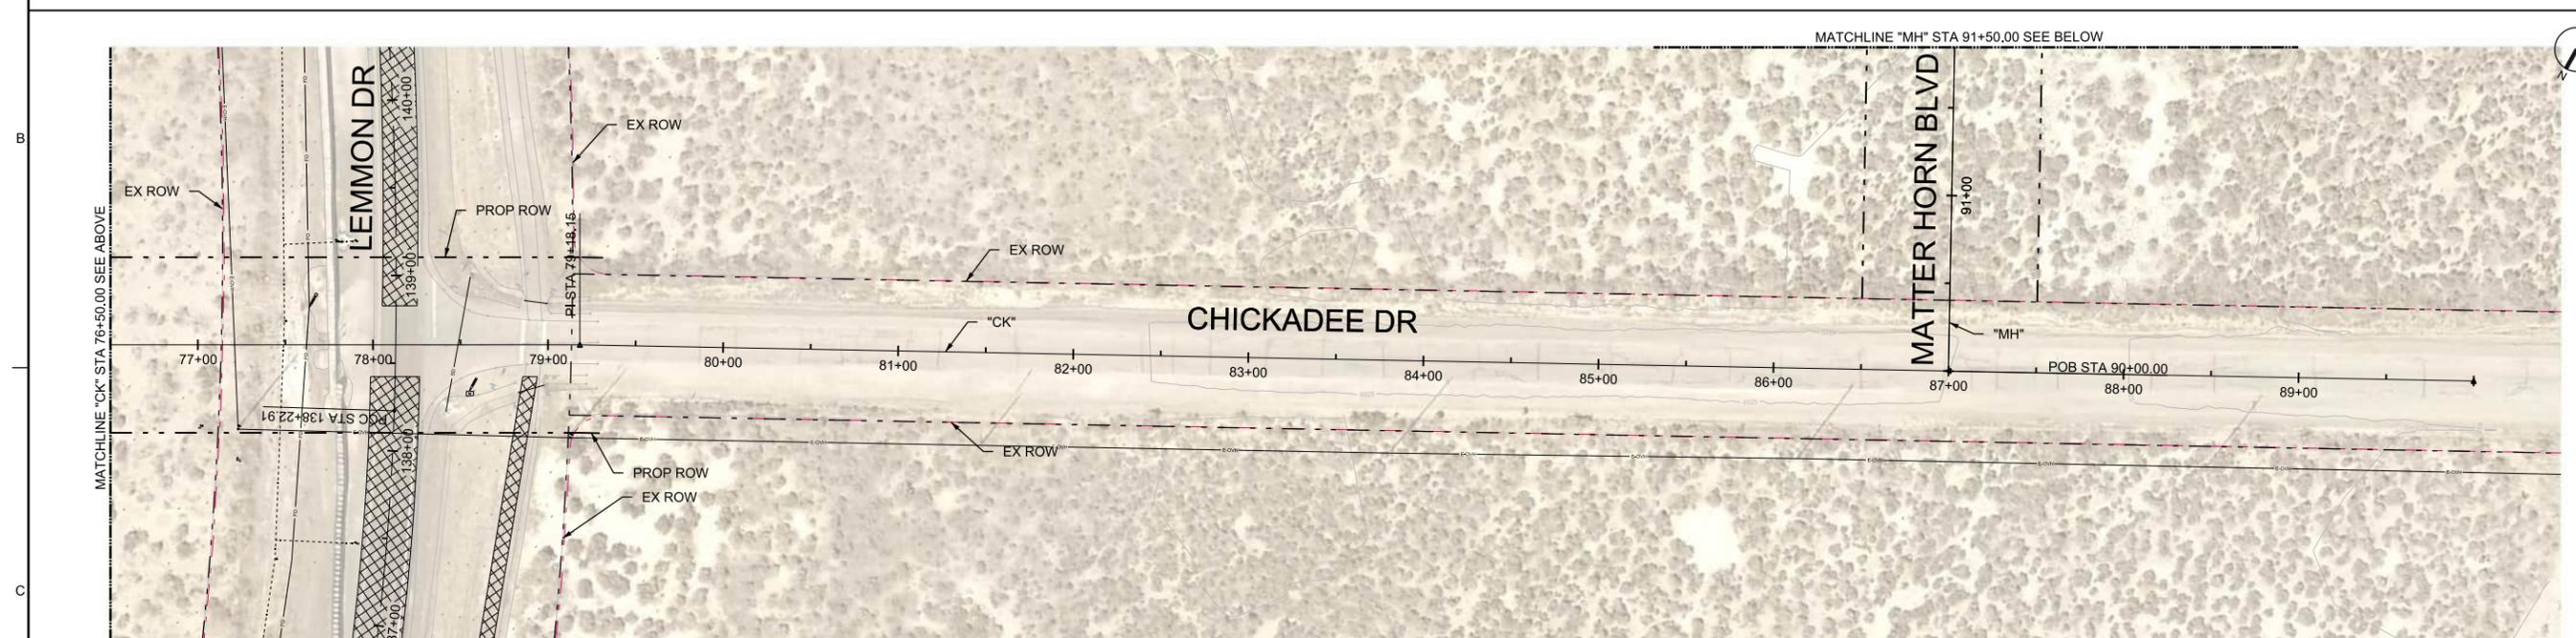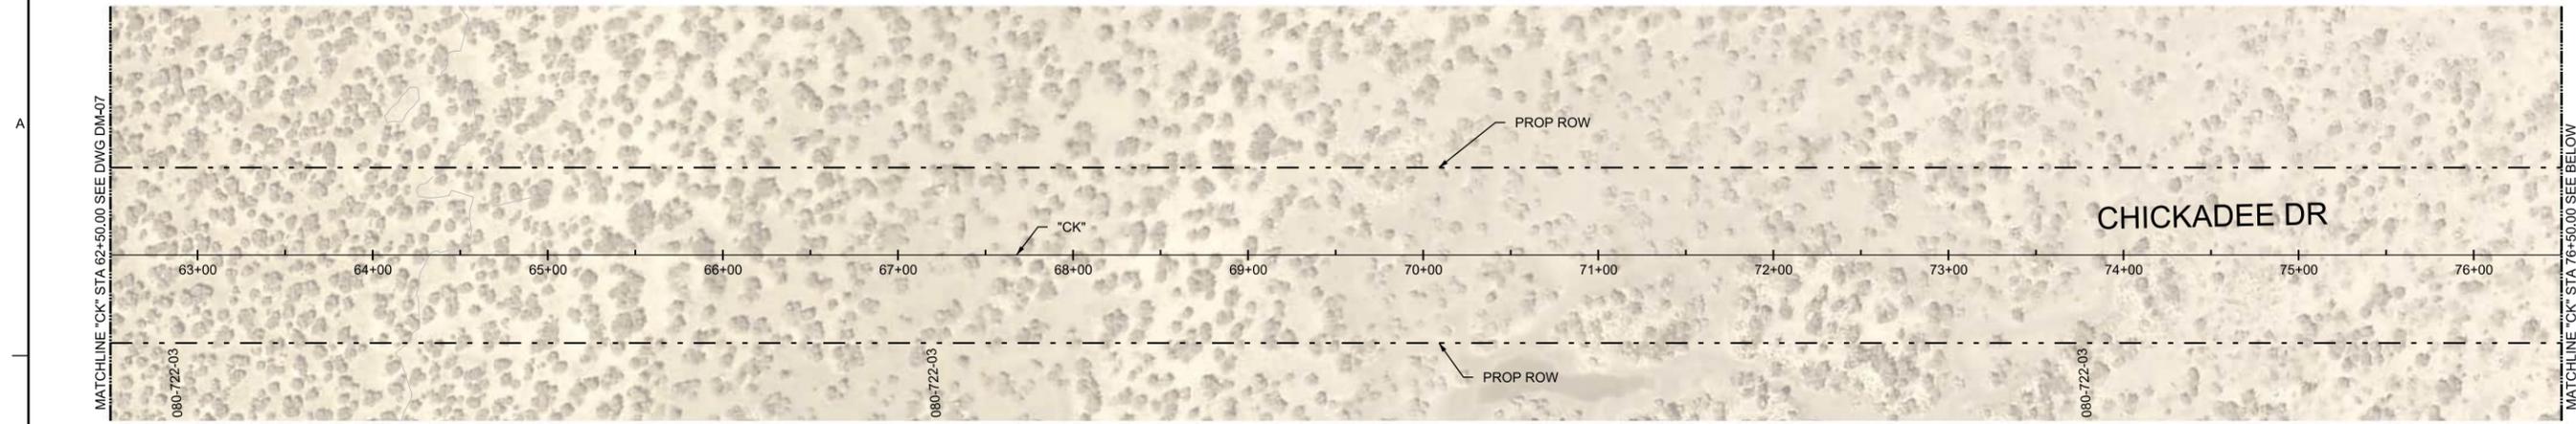

**30%
PRELIMINARY**

NO.	DATE	DR	CHK	BY	APVD
		J HUDSON	S PARTINGTON	K STANSBURY	

REGIONAL TRANSPORTATION COMMISSION OF WASHOE COUNTY

Jacobs
50 WEST LIBERTY STREET, SUITE 205
RENO, NV 89501
PH (775) 329-7300

LEMMON DRIVE SEG. 2: FLEETWOOD DRIVE TO RAMISEY WAY
REMOVAL PLAN
"CK" 62+50.00 TO "CK" 76+50.00
"MH" 90+00.00 TO "MH" 101+00.00

1"=50'



VERIFY SCALE
BAR IS ONE INCH ON ORIGINAL DRAWING.

DATE	AUGUST 2022
PROJ	W7Y31300
DWG	DM-11
SHEET	33 of 128

REUSE OF DOCUMENTS: THE DOCUMENT, AND THE IDEAS AND DESIGNS INCORPORATED HEREIN, AS AN INSTRUMENT OF PROFESSIONAL SERVICE, IS THE PROPERTY OF JACOBS AND IS NOT TO BE USED, IN WHOLE OR IN PART, FOR ANY OTHER PROJECT WITHOUT THE WRITTEN AUTHORIZATION OF JACOBS. © JACOBS 2020. ALL RIGHTS RESERVED.

LEGEND

 LIMITS OF REMOVAL OF COMPOSITE SURFACE (APPROX 10" DEPTH)

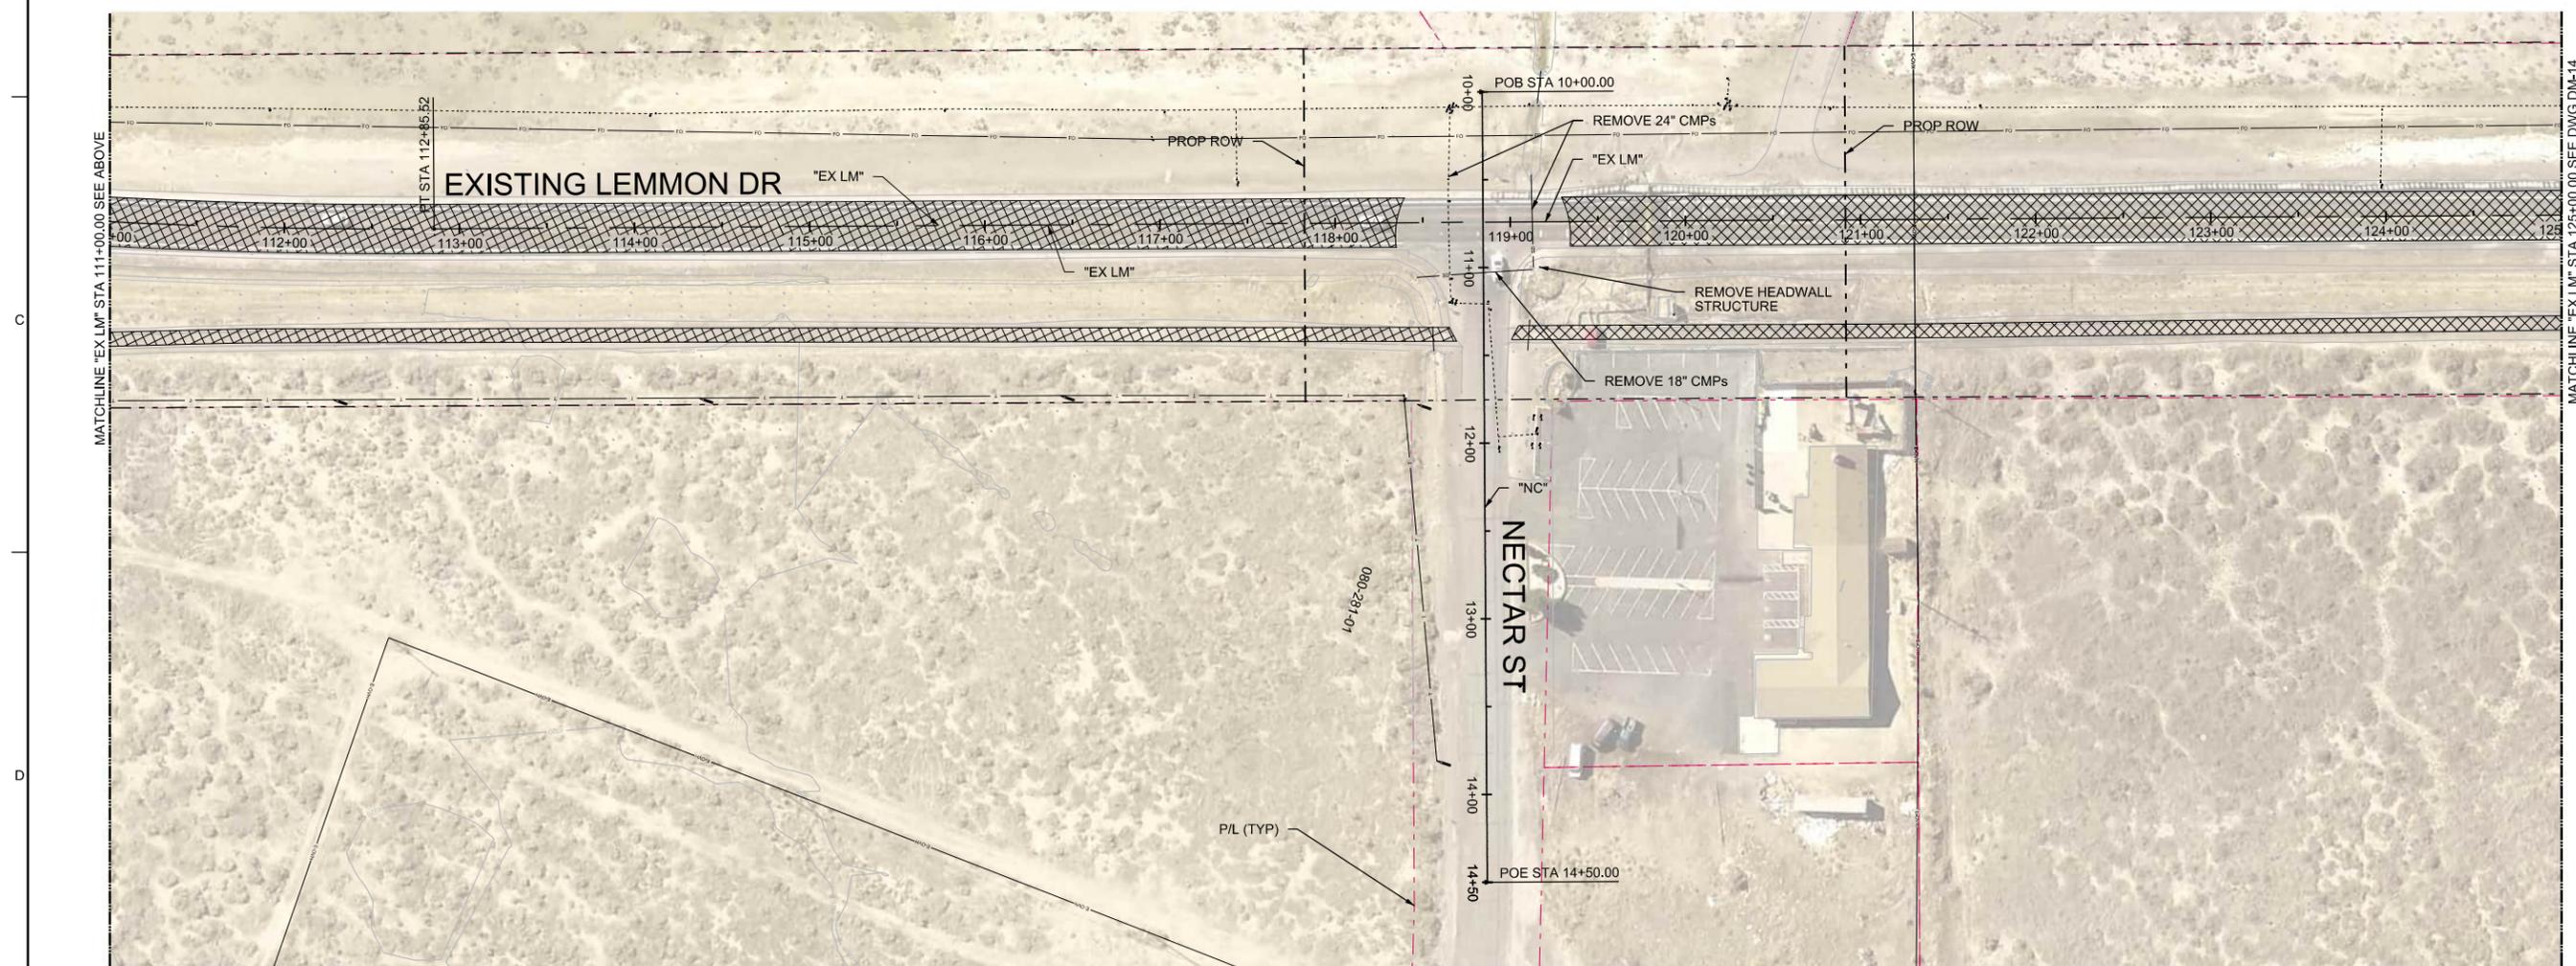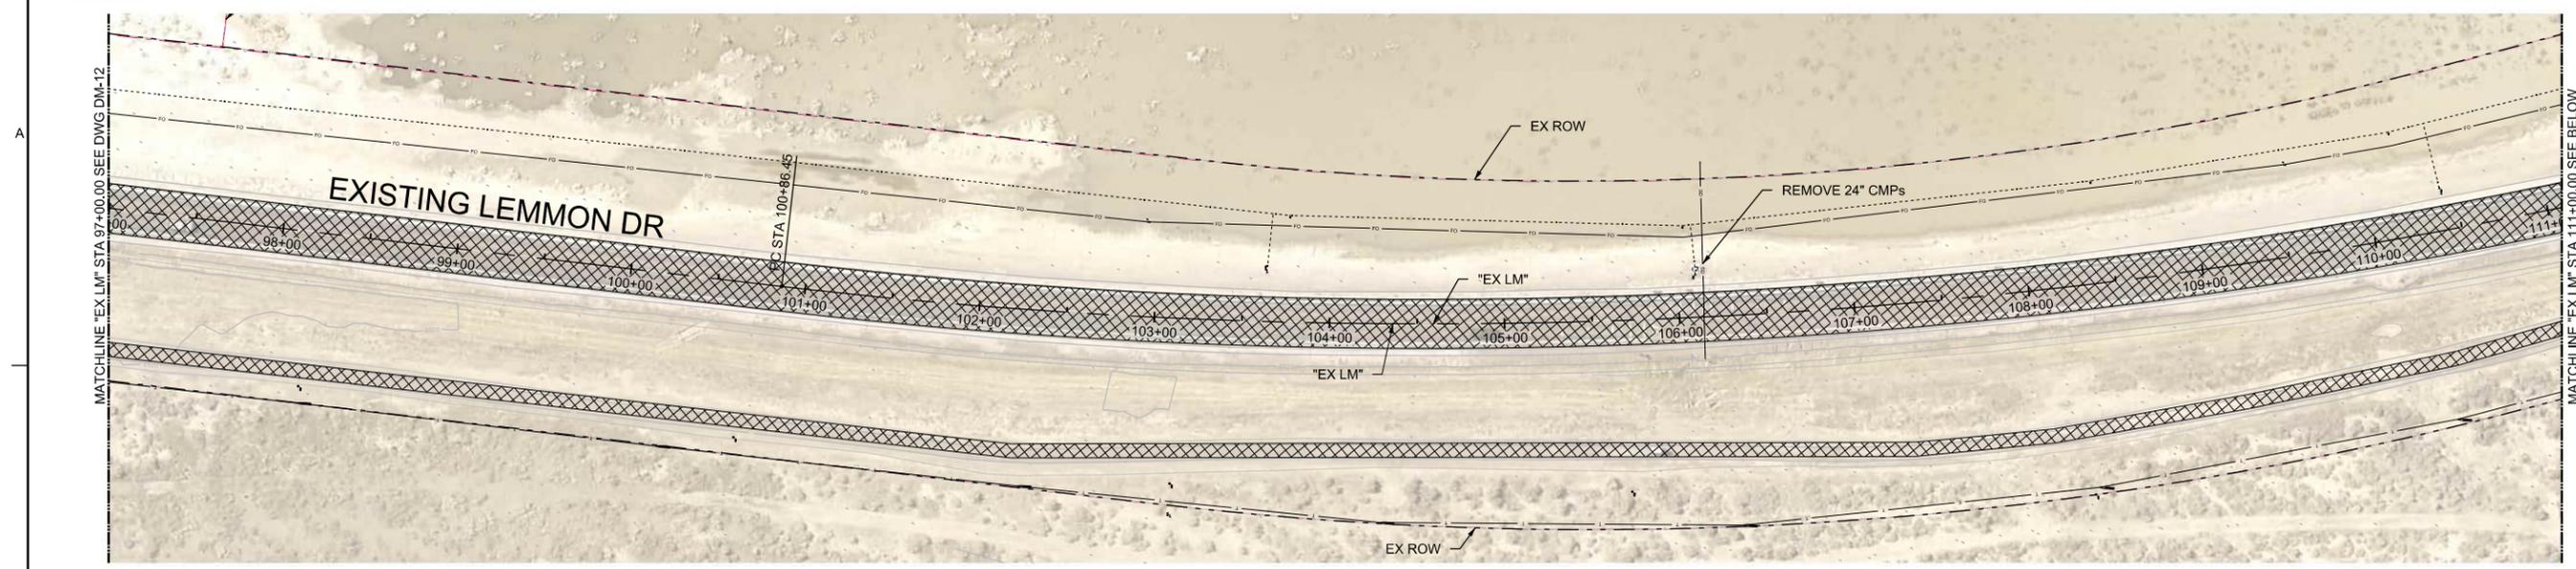

**30%
PRELIMINARY**

NO.	DATE	REVISION	CHK	DR	DSGN
				J HUDSON	S PARTINGTON
				APVD	K STANSBURY

REGIONAL TRANSPORTATION COMMISSION OF WASHOE COUNTY

Jacobs
50 WEST LIBERTY STREET, SUITE 205
RENO, NV 89501
PH (775) 329-7300

LEMMON DRIVE SEG. 2: FLEETWOOD DRIVE TO RAMISEY WAY
REMOVAL PLAN
"EX LM" 97+00 TO "EX LM" 125+00


1"=50'	
VERIFY SCALE	
BAR IS ONE INCH ON ORIGINAL DRAWING.	
DATE	AUGUST 2022
PROJ	W7Y31300
DWG	DM-13
SHEET	35 of 128

REUSE OF DOCUMENTS: THIS DOCUMENT, AND THE IDEAS AND DESIGNS INCORPORATED HEREIN, AS AN INSTRUMENT OF PROFESSIONAL SERVICE, IS THE PROPERTY OF JACOBS AND IS NOT TO BE USED, IN WHOLE OR IN PART, FOR ANY OTHER PROJECT WITHOUT THE WRITTEN AUTHORIZATION OF JACOBS. © JACOBS 2020. ALL RIGHTS RESERVED.


GENERAL NOTE:
1. FOR DRAINAGE AND UTILITIES, SEE DRAINAGE AND UTILITIES PLANS.

CONSTRUCTION NOTES:


- 1 CONSTRUCT TYPE 1 CURB AND GUTTER PER COR R-109
- 2 CONSTRUCT CONCRETE RAMP
- 3 CONSTRUCT EDGE OF PAVEMENT (EOP)
- 4 CONSTRUCT ASPHALT PATHWAY, SEE TYPICAL SECTIONS
- 6 CONSTRUCT BOLLARD
- 7 CONSTRUCT GUARDRAIL

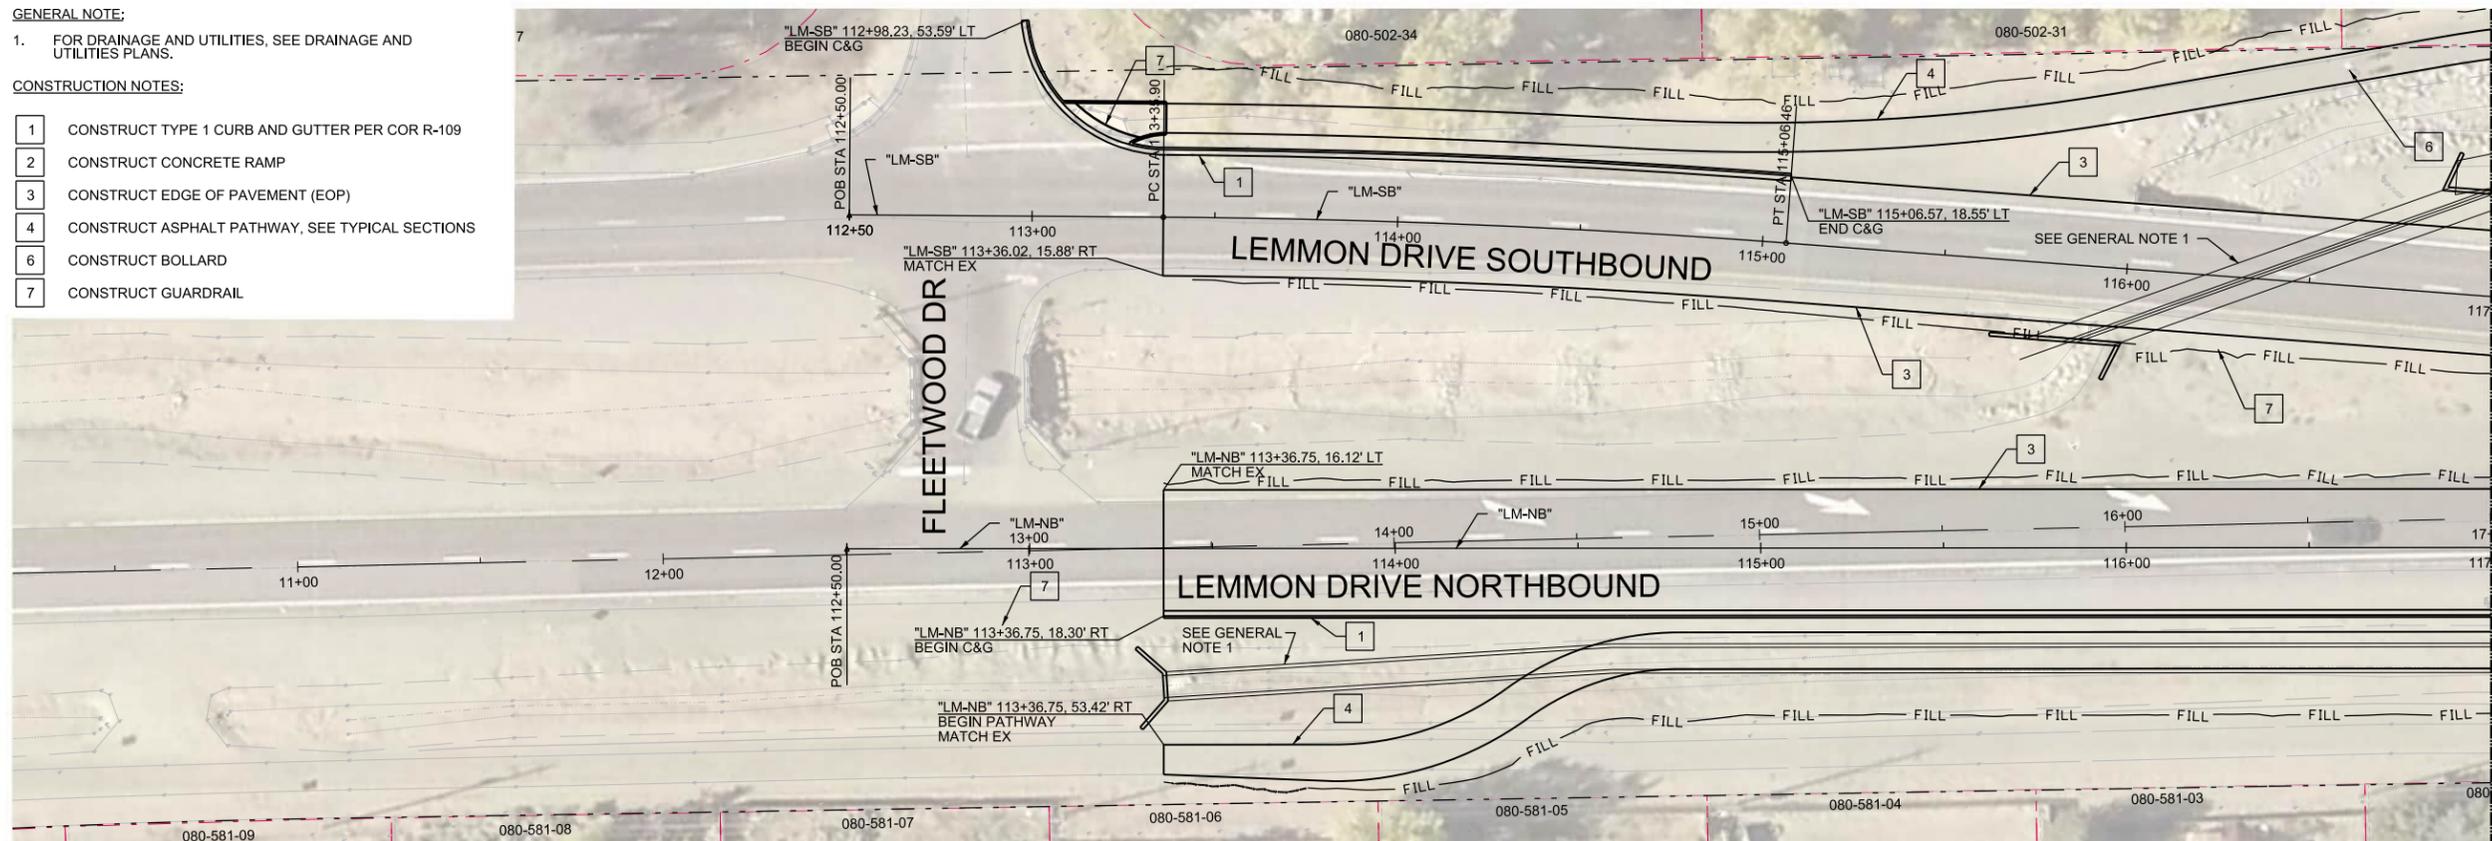

PLAN

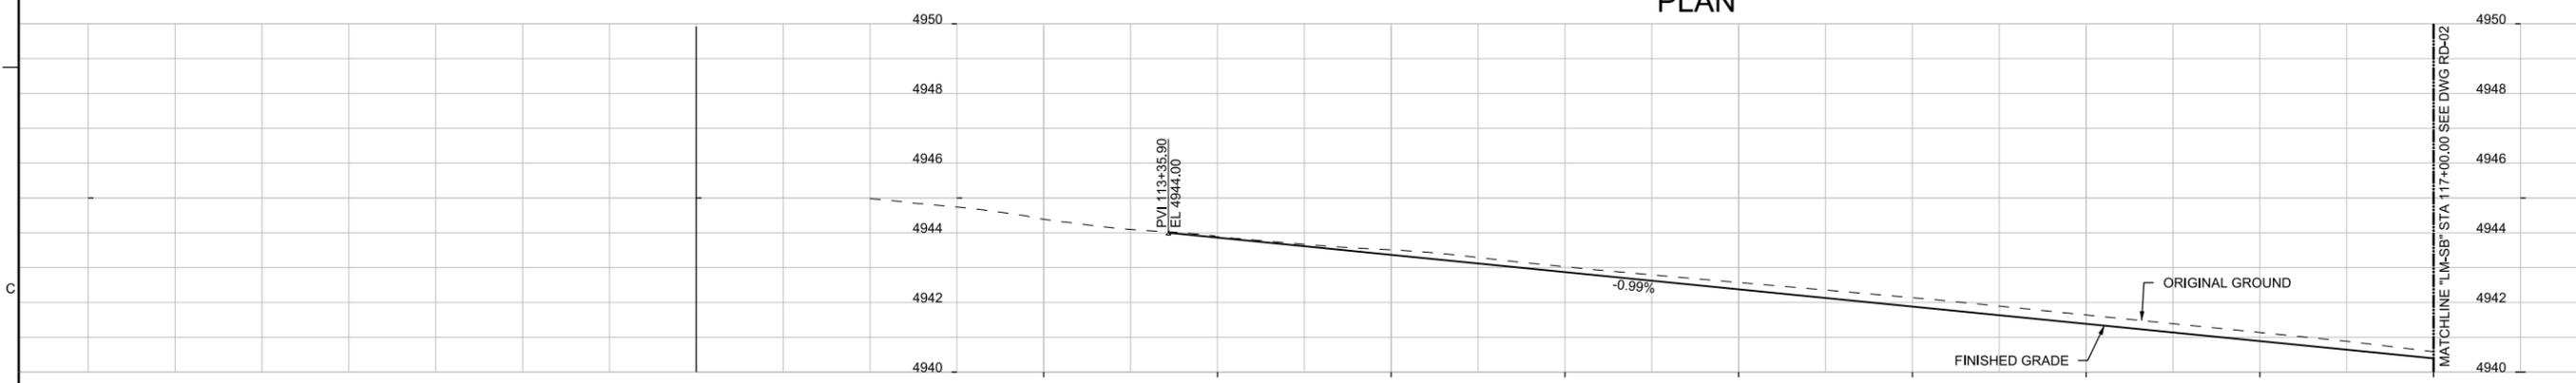

"LM-SB" LEMMON DRIVE PROFILE

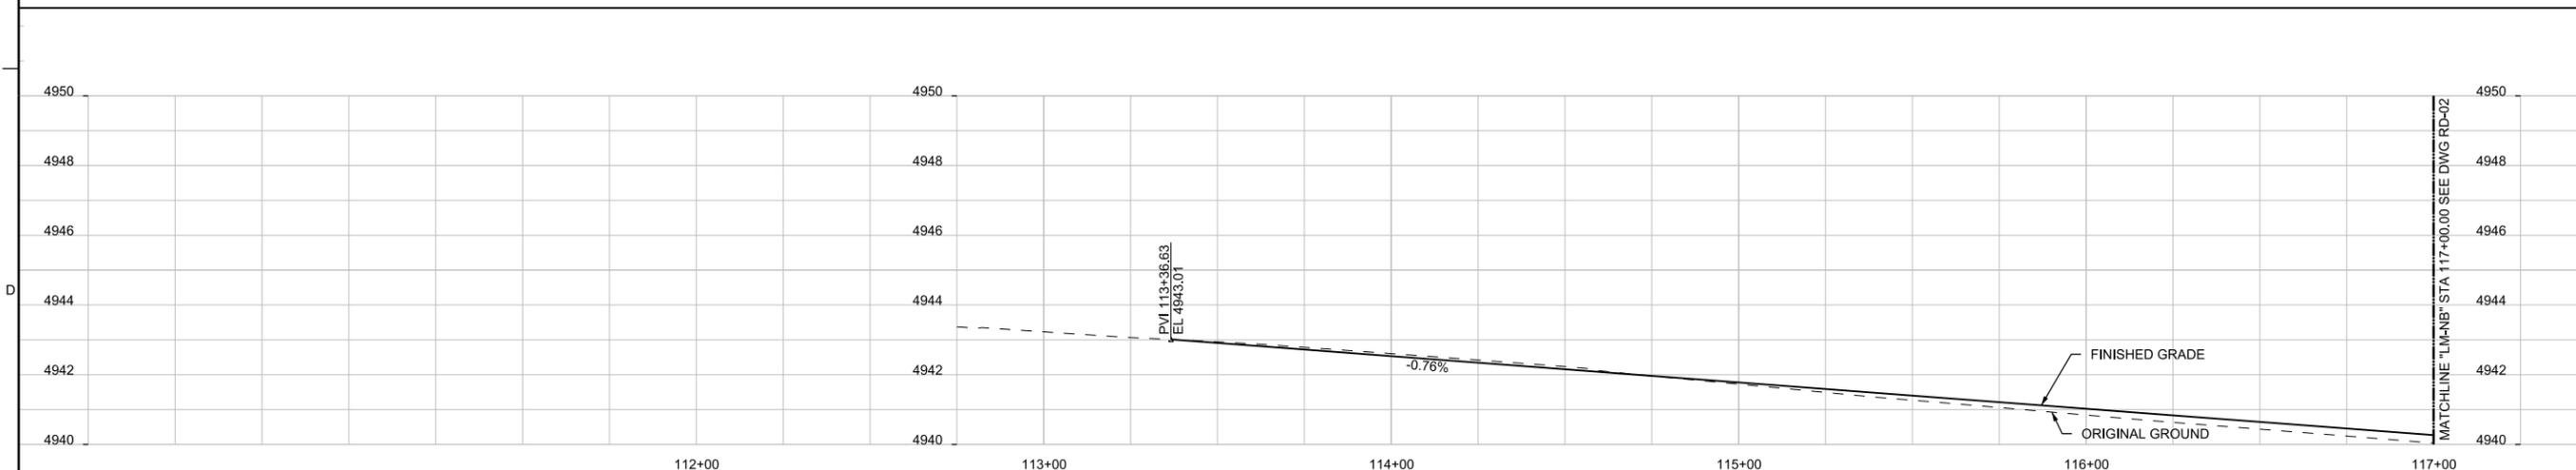

"LM-NB" LEMMON DRIVE PROFILE

30%
PRELIMINARY

NO.	DATE	REVISION	CHK	DR	APVD	BY	APVD

REGIONAL TRANSPORTATION COMMISSION OF WASHOE COUNTY


Jacobs
50 WEST LIBERTY STREET, SUITE 205
RENO, NV 89501
PH (775) 329-7300

LEMMON DRIVE SEG. 2: FLEETWOOD DRIVE TO RAMSEY WAY
ROADWAY PLAN AND PROFILE
"LM-SB" 112+50 TO "LM-SB" 117+00

1"=25'


VERIFY SCALE
BAR IS ONE INCH ON ORIGINAL DRAWING.

DATE	AUGUST 2022
PROJ	W7Y31300
DWG	RD-01
SHEET	38 of 128

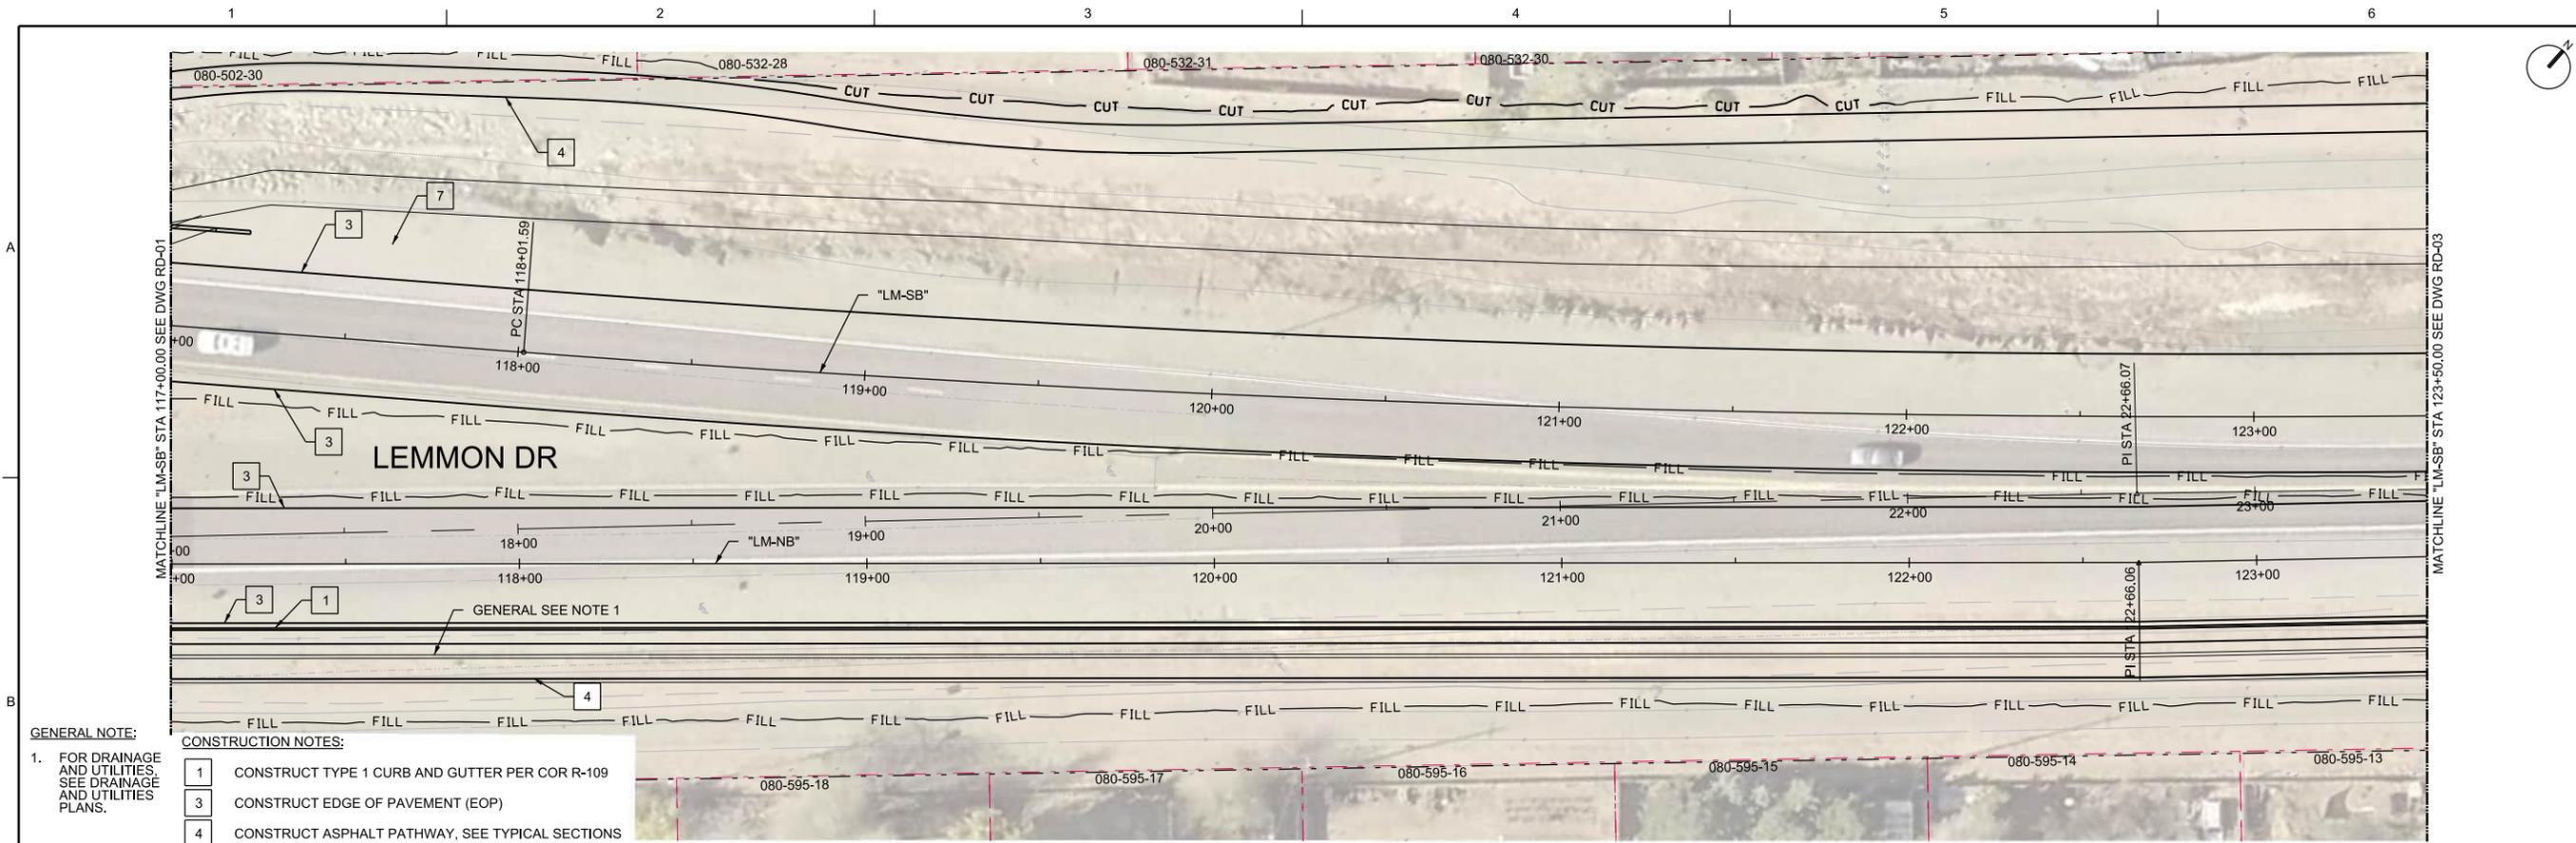


- GENERAL NOTE:**
1. FOR DRAINAGE AND UTILITIES, SEE DRAINAGE AND UTILITIES PLANS.
- CONSTRUCTION NOTES:**
- 1 CONSTRUCT TYPE 1 CURB AND GUTTER PER COR R-109
 - 3 CONSTRUCT EDGE OF PAVEMENT (EOP)
 - 4 CONSTRUCT ASPHALT PATHWAY, SEE TYPICAL SECTIONS
 - 7 CONSTRUCT GUARDRAIL

PLAN

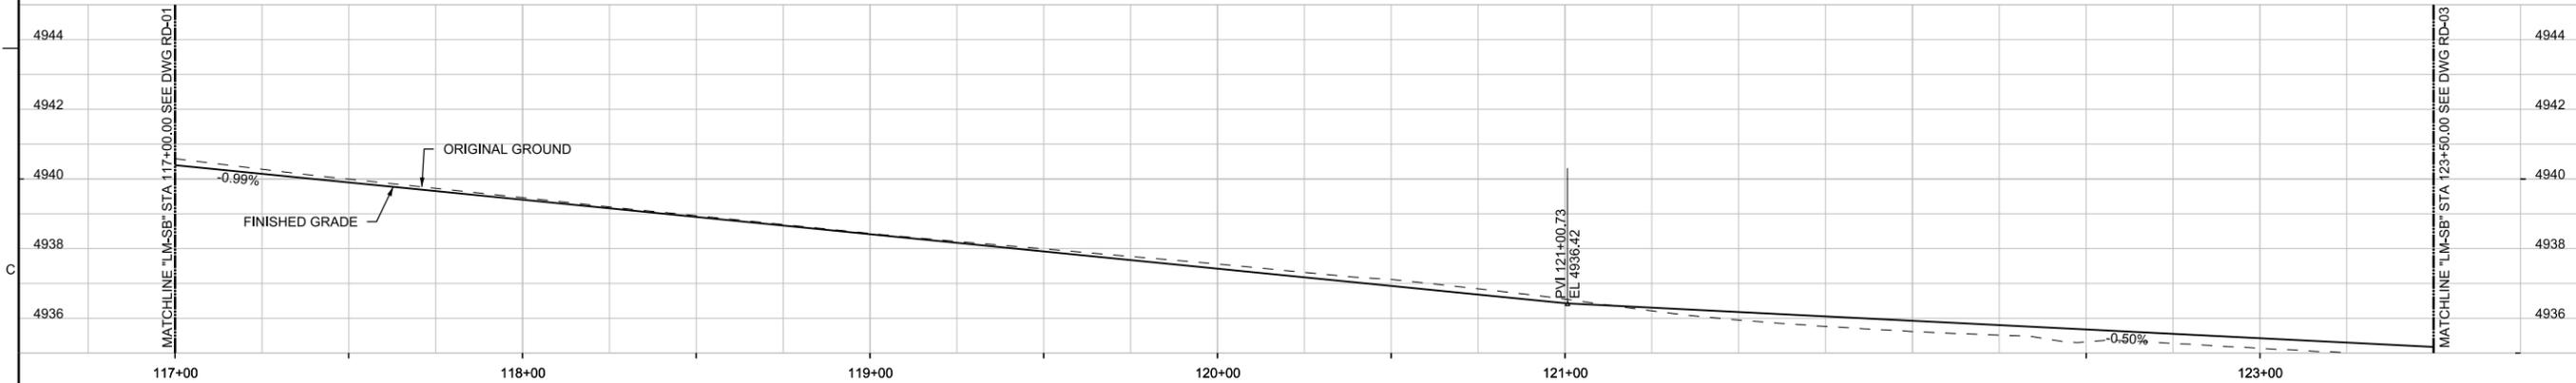

"LM-SB" LEMMON DRIVE PROFILE

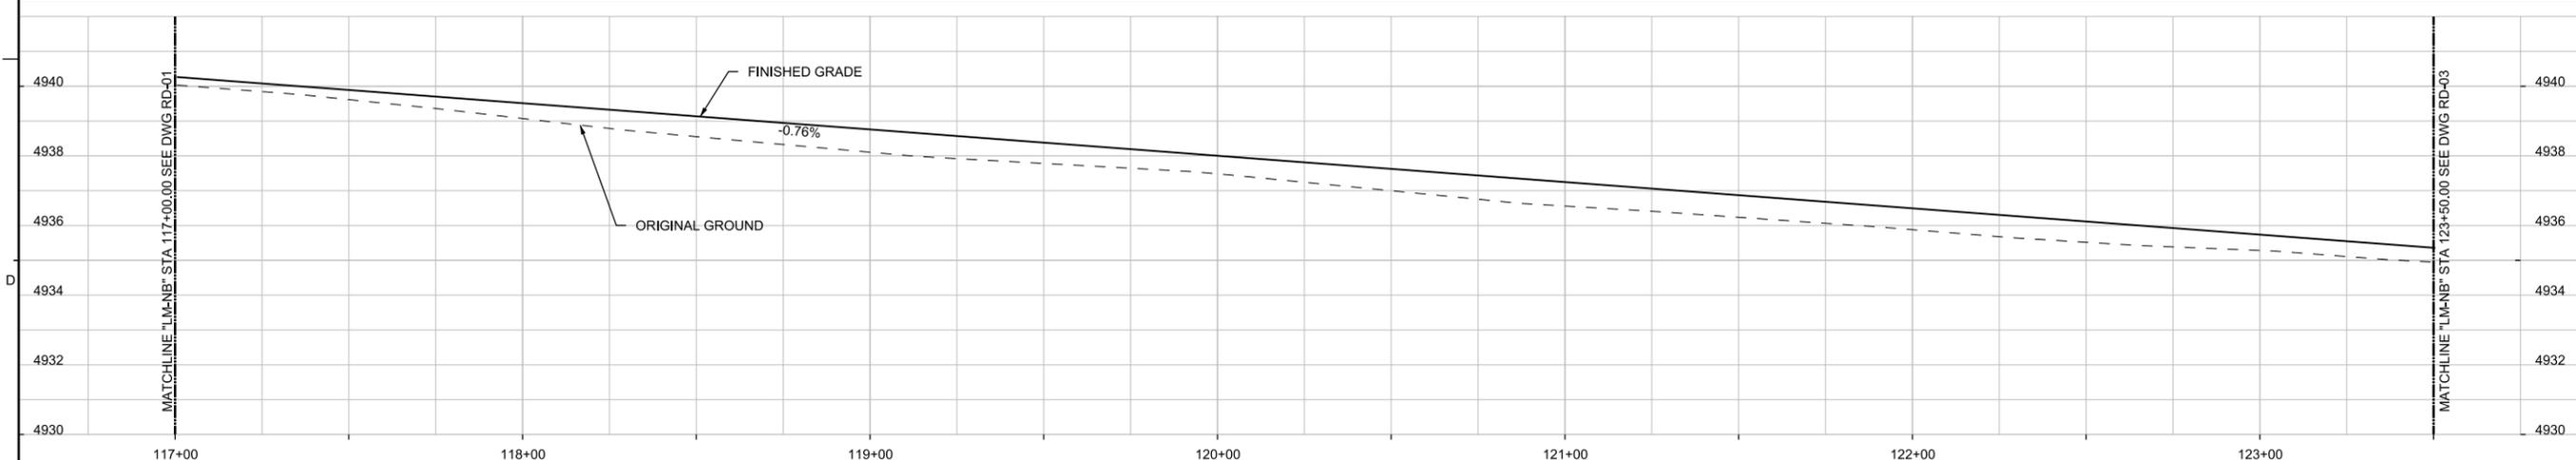

"LM-NB" LEMMON DRIVE PROFILE

30% PRELIMINARY


NO.	DATE	DR	REVISION	BY	APVD
		J HUDSON		S PARTINGTON	
					K STANSBURY

JACOBS
50 WEST LIBERTY STREET, SUITE 205
RENO, NV 89501
PH (775) 329-7300

REGIONAL TRANSPORTATION COMMISSION OF WASHOE COUNTY
LEMMON DRIVE SEG. 2: FLEETWOOD DRIVE TO RAMSEY WAY
ROADWAY PLAN AND PROFILE
"LM-SB" 117+00 TO "LM-SB" 123+50


1"=25'
VERIFY SCALE
BAR IS ONE INCH ON ORIGINAL DRAWING.

DATE	AUGUST 2022
PROJ	W7Y31300
DWG	RD-02
SHEET	39 of 128

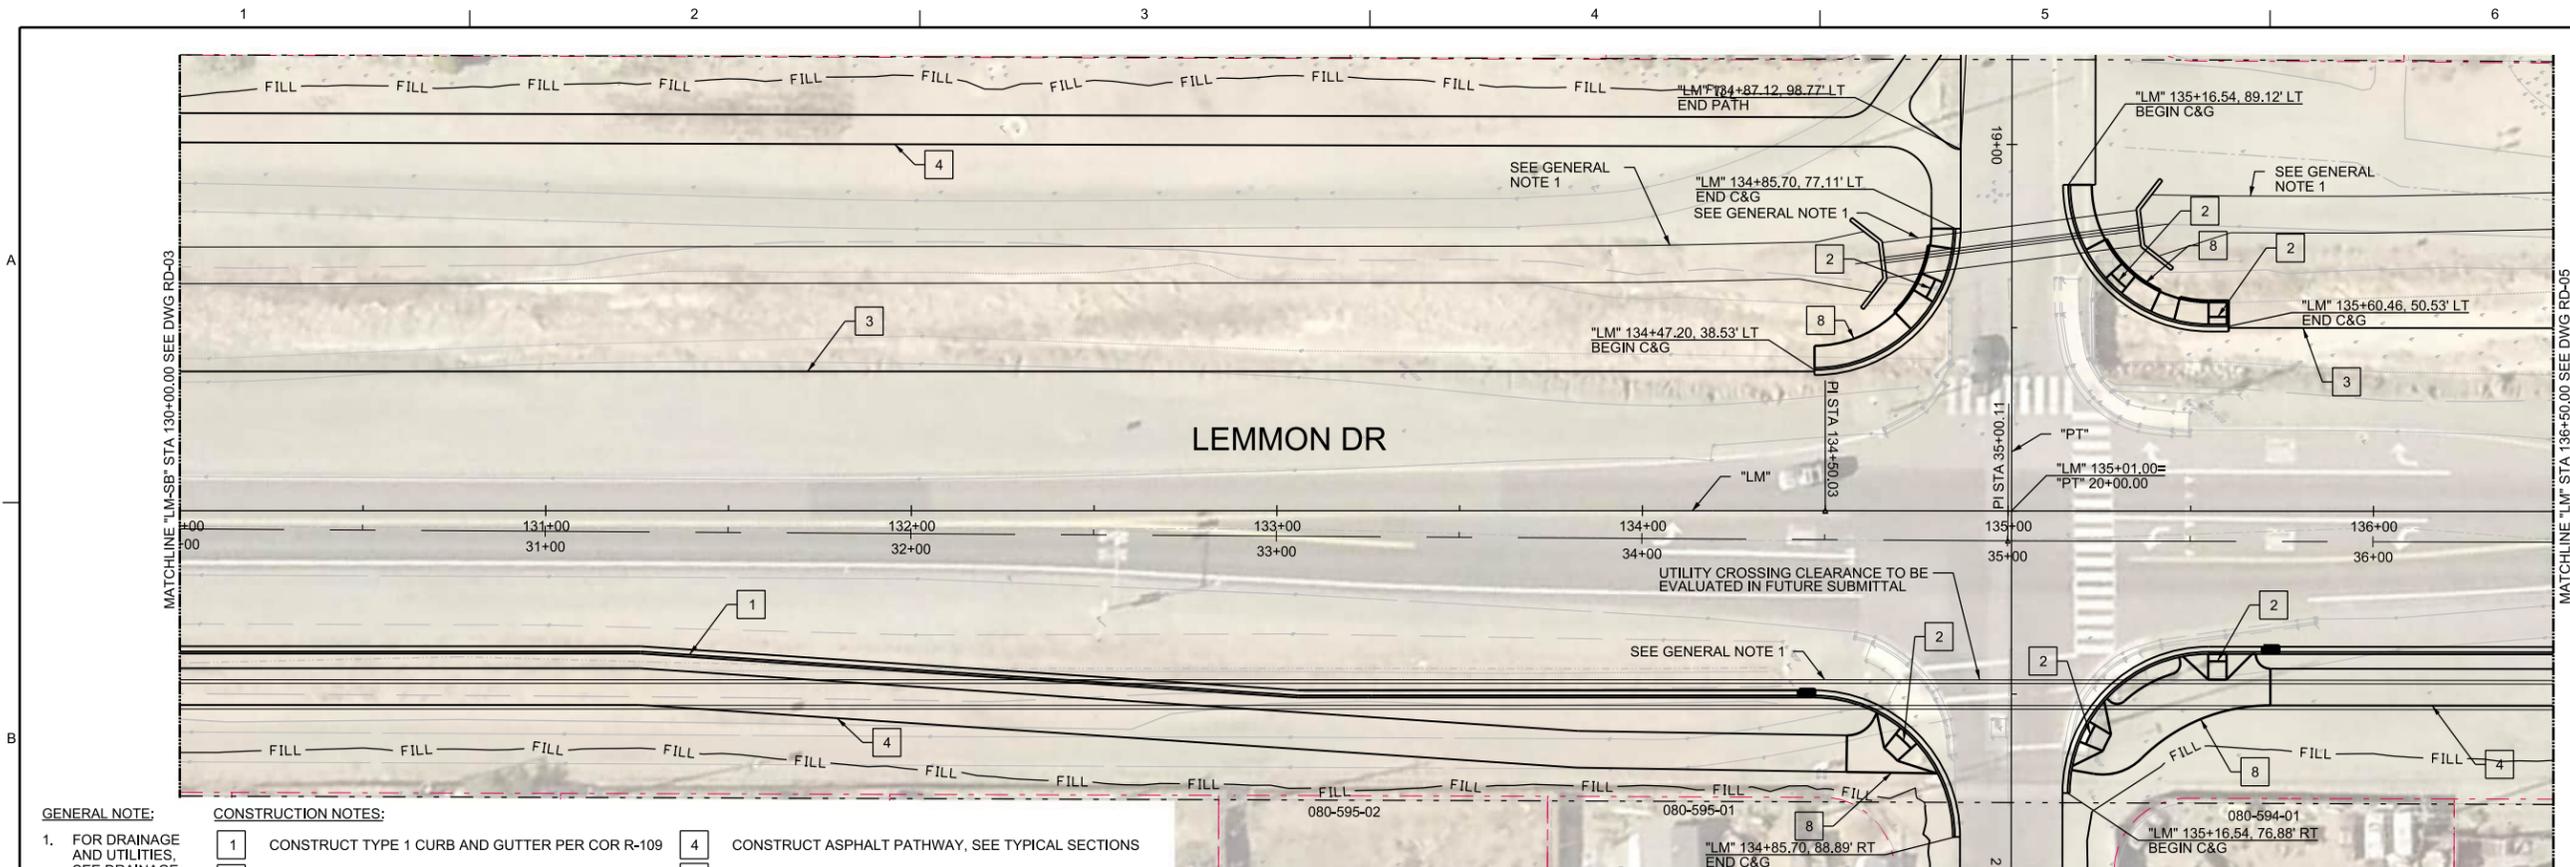

PLAN

- GENERAL NOTE:**
 1. FOR DRAINAGE AND UTILITIES, SEE DRAINAGE AND UTILITIES PLANS.
- CONSTRUCTION NOTES:**
- | | | | |
|---|--|---|---|
| 1 | CONSTRUCT TYPE 1 CURB AND GUTTER PER COR R-109 | 4 | CONSTRUCT ASPHALT PATHWAY, SEE TYPICAL SECTIONS |
| 2 | CONSTRUCT CONCRETE RAMP | 8 | CONSTRUCT SIDEWALK |
| 3 | CONSTRUCT EDGE OF PAVEMENT (EOP) | | |

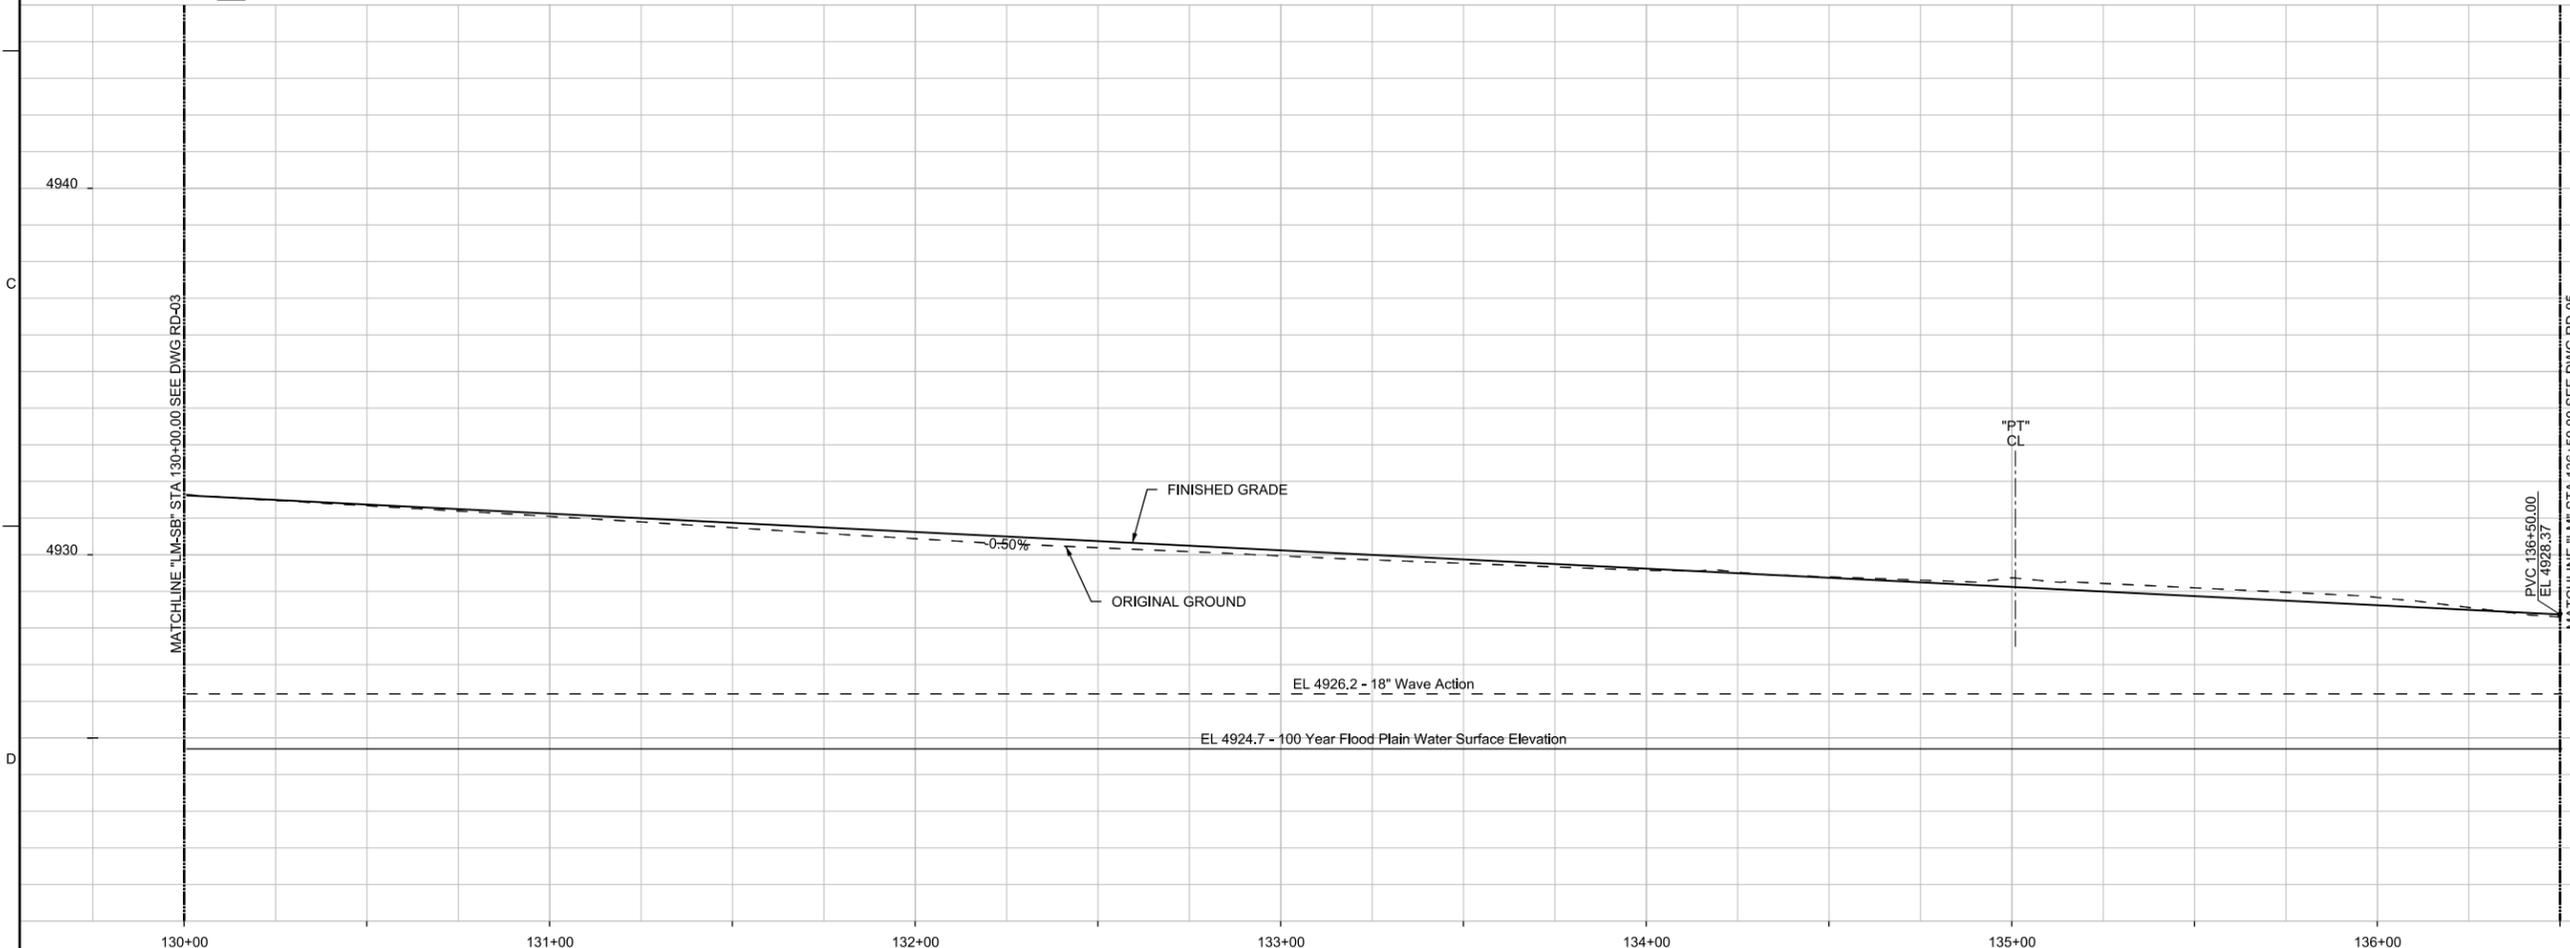

"LM" PROFILE

30%
PRELIMINARY

NO.	DATE	DR	REVISION	BY
		J HUDSON		
		S PARTINGTON		
		CHK		
		APVD		
		K STANSBURY		

REGIONAL TRANSPORTATION COMMISSION OF WASHOE COUNTY


Jacobs
 50 WEST LIBERTY STREET, SUITE 205
 RENO, NV 89501
 PH (775) 329-7300

LEMMON DRIVE SEG. 2: FLEETWOOD DRIVE TO RAMSEY WAY
 ROADWAY PLAN AND PROFILE
 "LM" 130+00 TO "LM" 136+50

1"=25'


VERIFY SCALE
 BAR IS ONE INCH ON ORIGINAL DRAWING.

DATE	AUGUST 2022
PROJ	W7Y31300
DWG	RD-04
SHEET	41 of 128

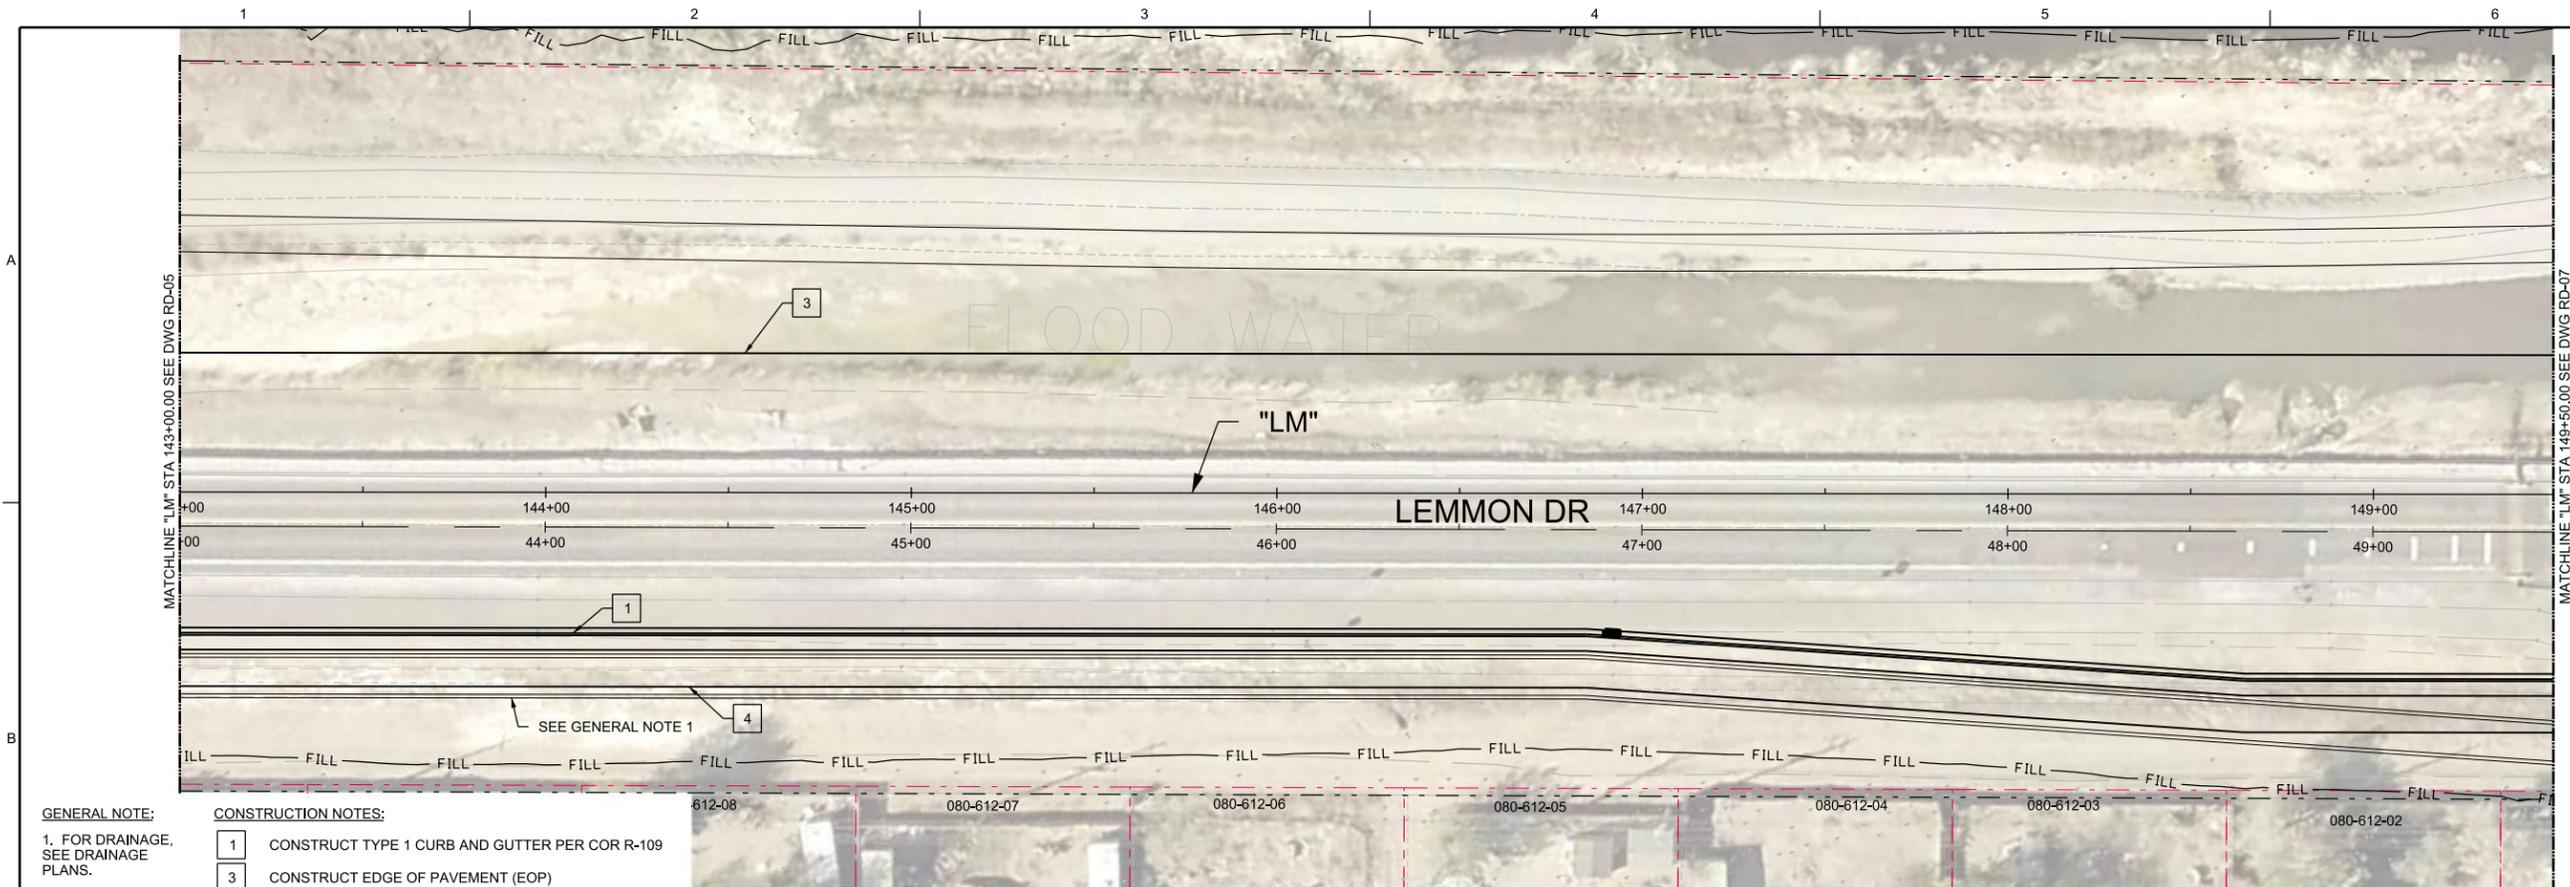

- GENERAL NOTE:**
1. FOR DRAINAGE, SEE DRAINAGE PLANS.
- CONSTRUCTION NOTES:**
- 1 CONSTRUCT TYPE 1 CURB AND GUTTER PER COR R-109
 - 3 CONSTRUCT EDGE OF PAVEMENT (EOP)
 - 4 CONSTRUCT ASPHALT PATHWAY, SEE TYPICAL SECTIONS

PLAN

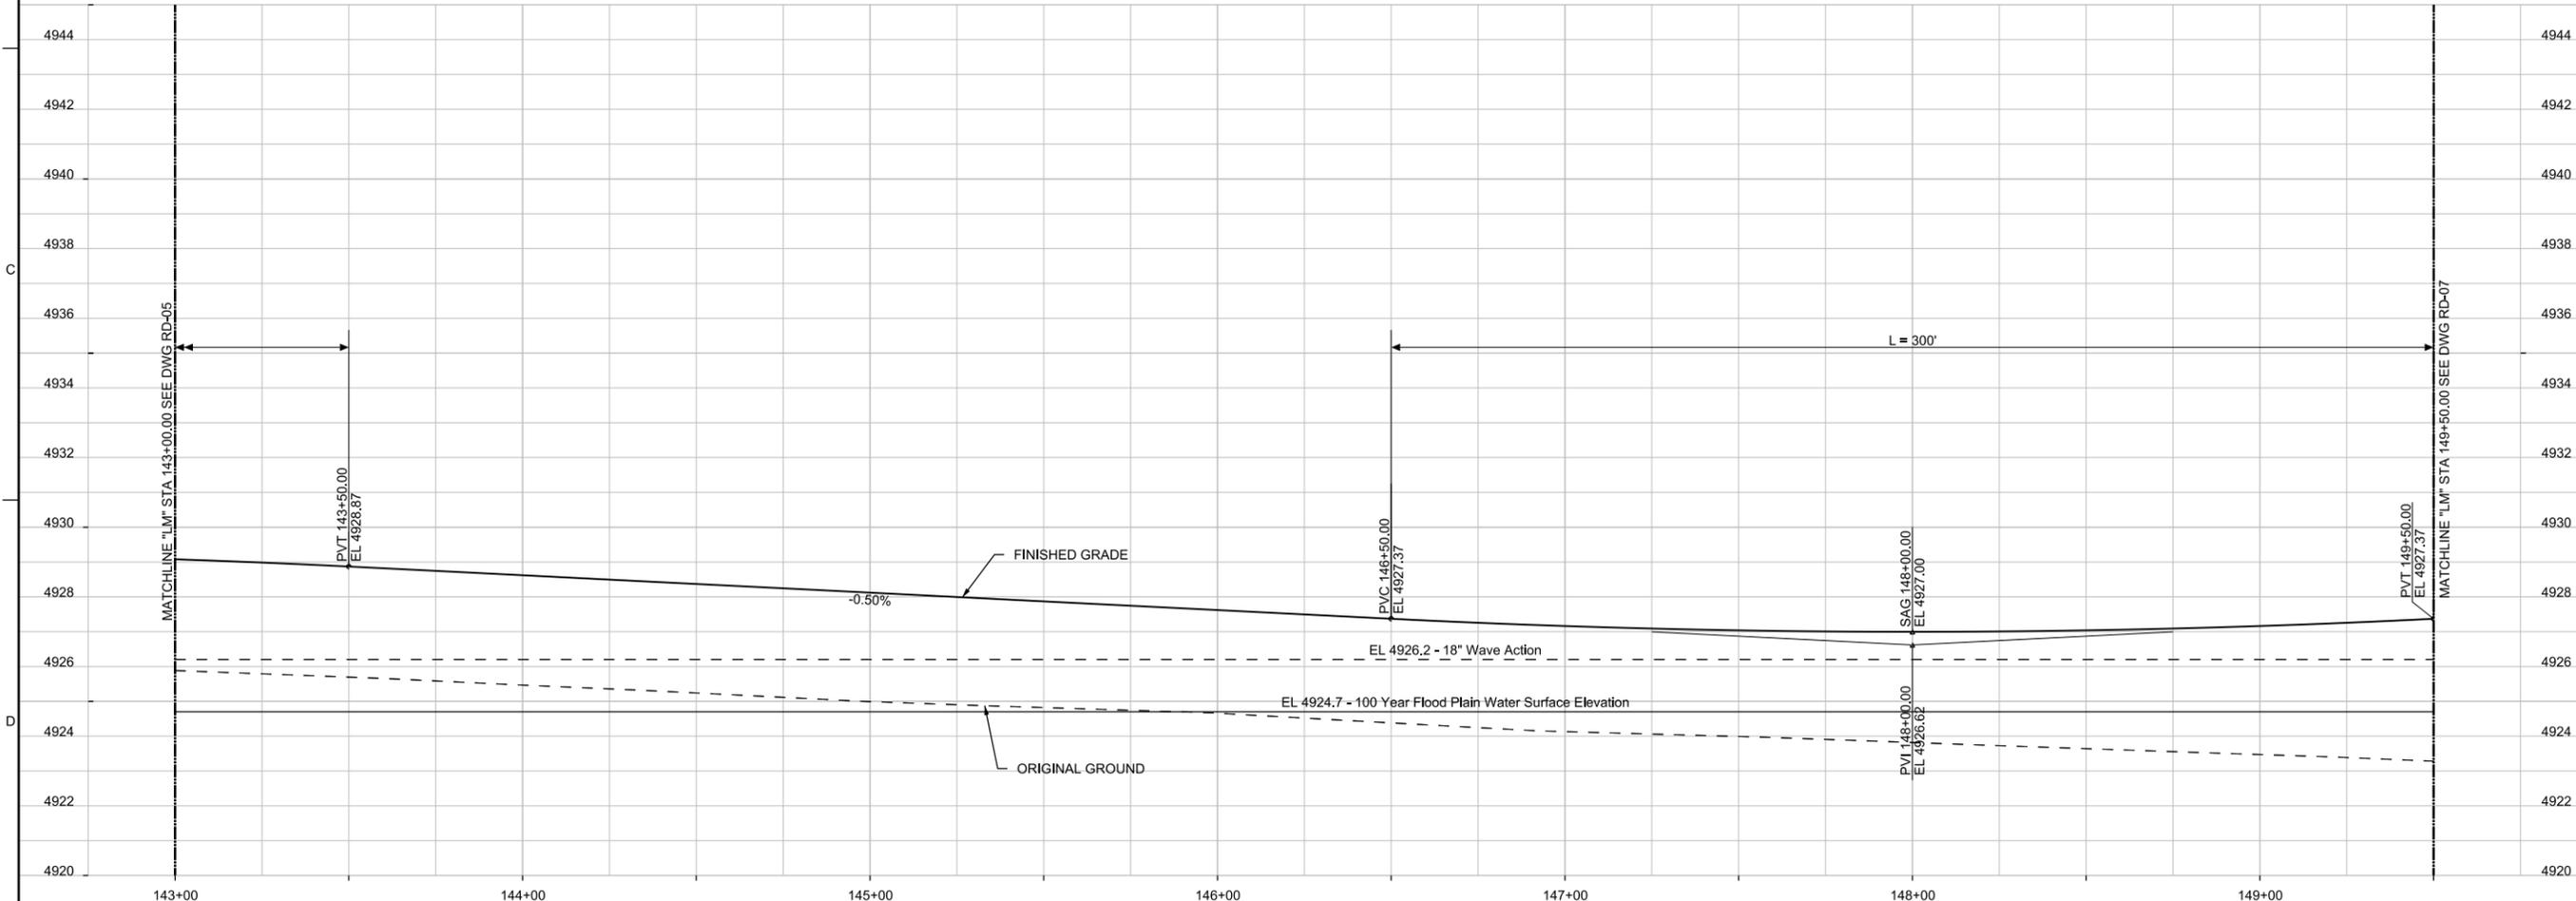

"LM" PROFILE

30%
PRELIMINARY

NO.	DATE	DR	REVISION	BY	APVD
		J HUDSON			
		S PARTINGTON			
		CHK			

REGIONAL TRANSPORTATION COMMISSION OF WASHOE COUNTY

LEMMON DRIVE SEG. 2: FLEETWOOD DRIVE TO RAMISEY WAY

Jacobs
50 WEST LIBERTY STREET, SUITE 205
RENO, NV 89501
PH (775) 329-7300


ROADWAY PLAN AND PROFILE
"LM" 143+00 TO "LM" 149+50

1"=25'
VERIFY SCALE
BAR IS ONE INCH ON ORIGINAL DRAWING.


DATE	AUGUST 2022
PROJ	W7Y31300
DWG	RD-06
SHEET	43 of 128

CONSTRUCTION NOTES:

- 3 CONSTRUCT EDGE OF PAVEMENT (EOP)
- 4 CONSTRUCT ASPHALT PATHWAY, SEE TYPICAL SECTIONS

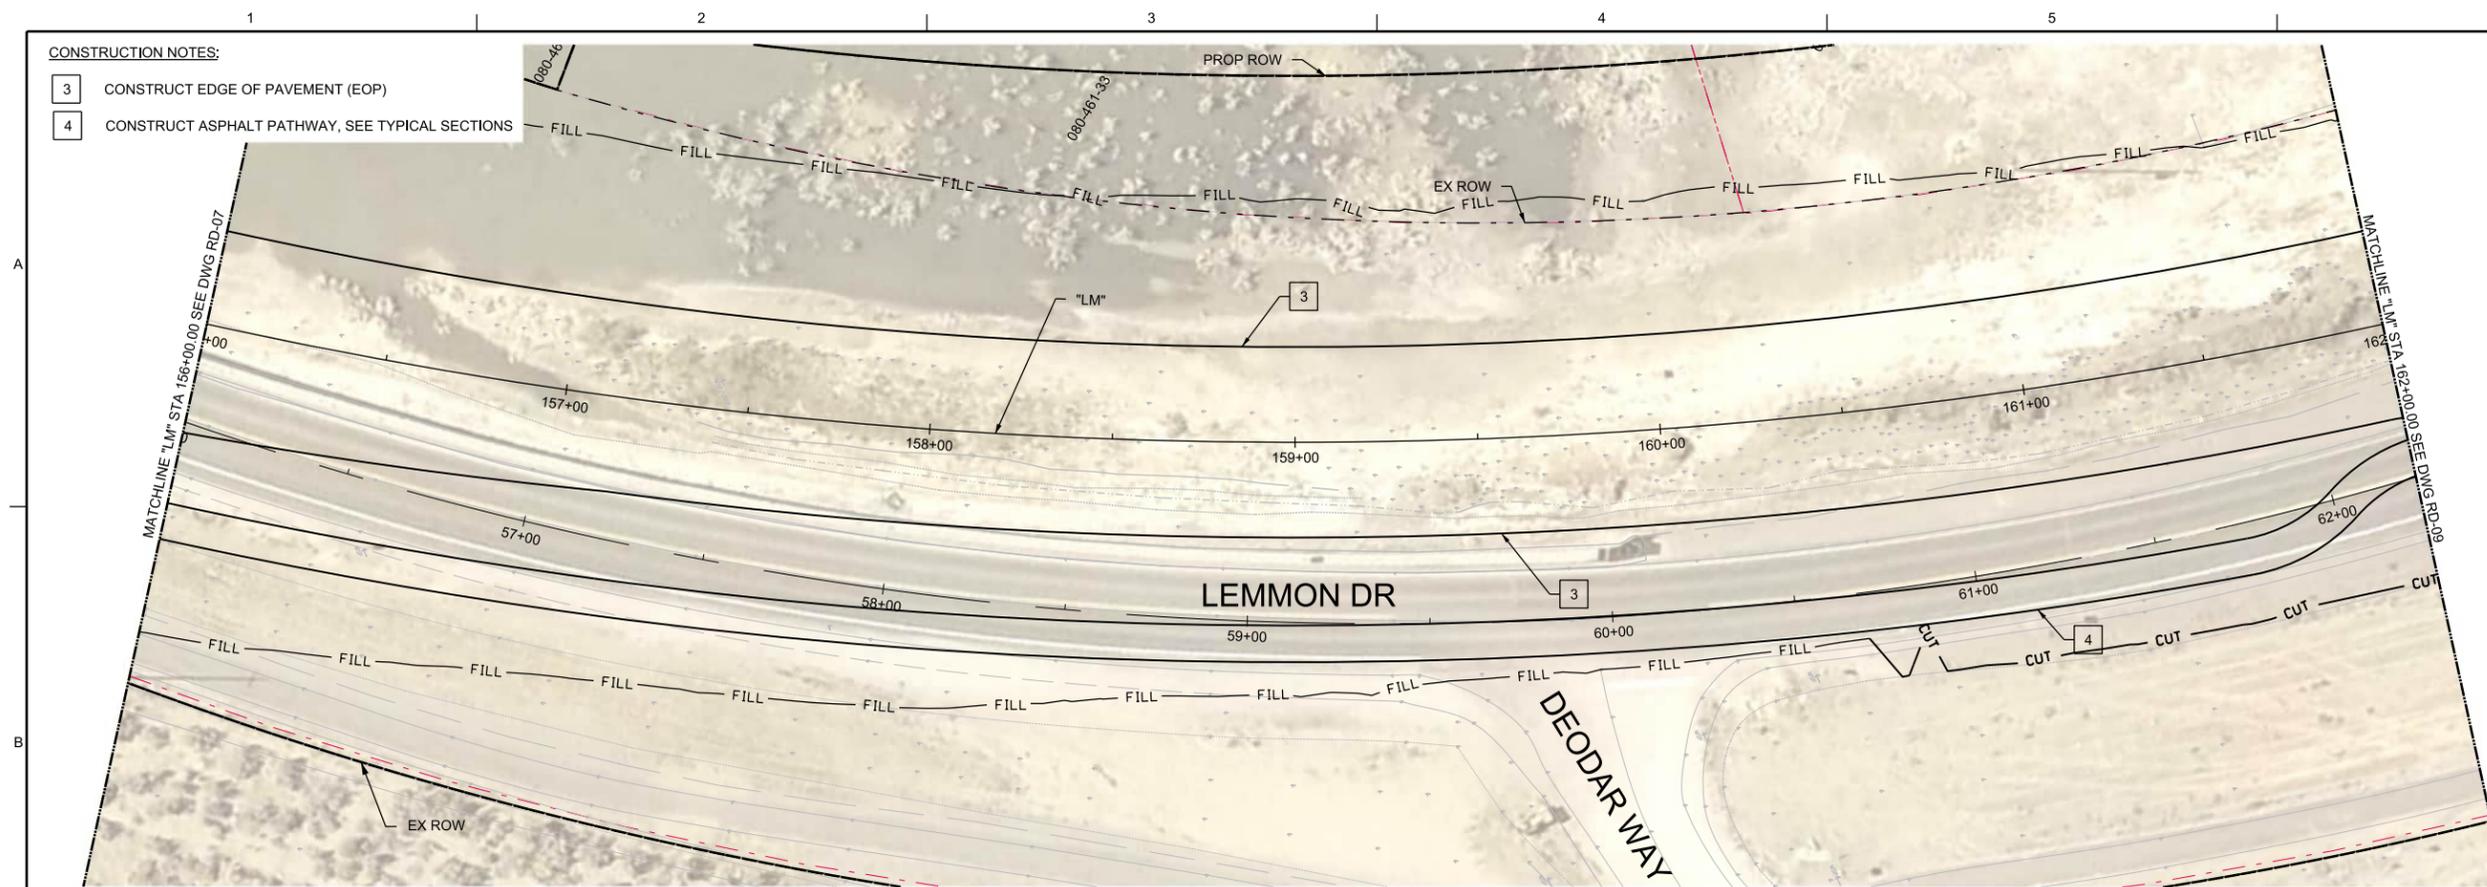

PLAN

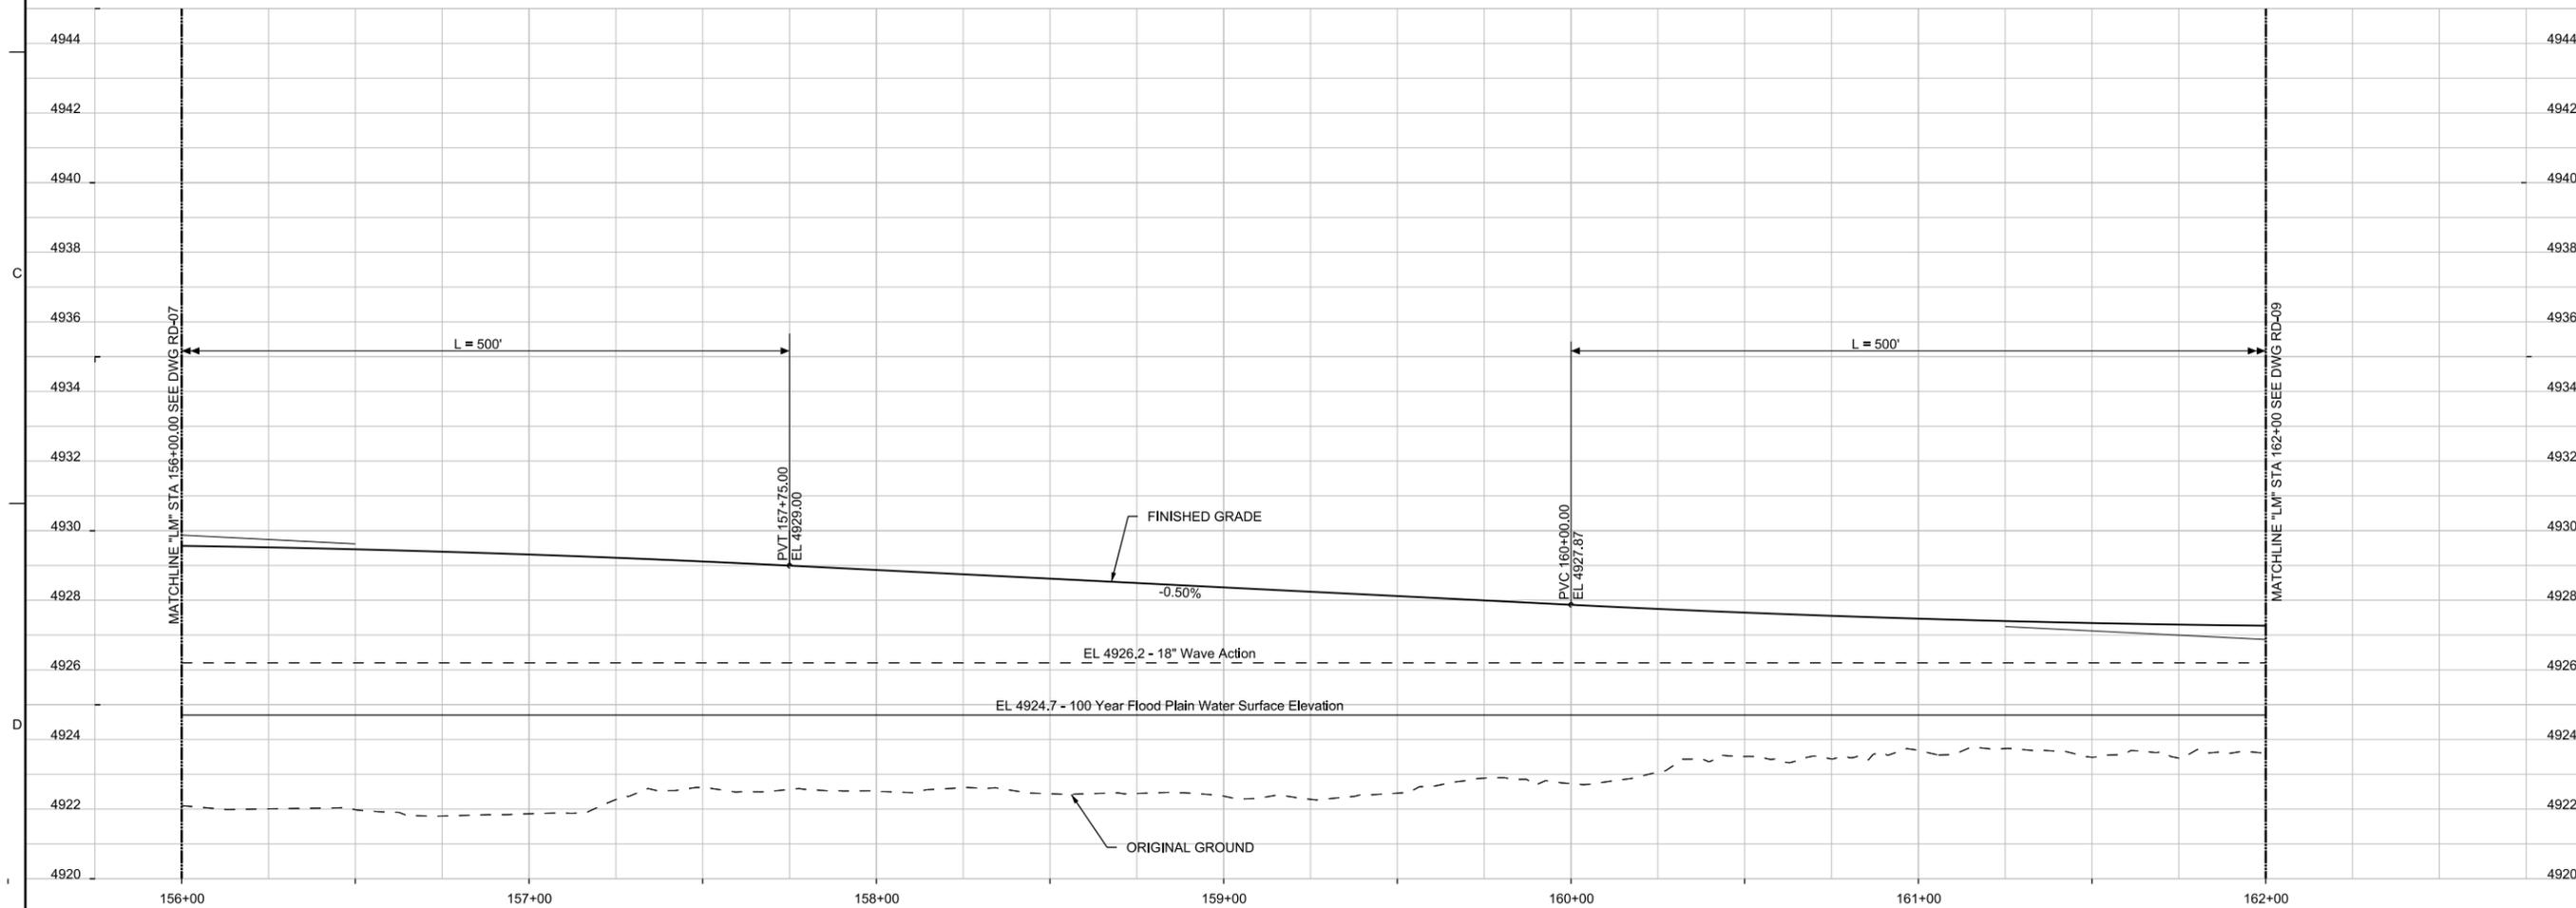

"LM" PROFILE

30%
PRELIMINARY

NO.	DATE	DR	CHK	BY	APVD
		J HUDSON	S PARTINGTON		K STANSBURY

REGIONAL TRANSPORTATION COMMISSION OF WASHOE COUNTY


Jacobs
50 WEST LIBERTY STREET, SUITE 205
RENO, NV 89501
PH (775) 329-7300

LEMMON DRIVE SEG. 2: FLEETWOOD DRIVE TO RAMSEY WAY
ROADWAY PLAN AND PROFILE
"LM" 156+00 TO "LM" 162+00


1"=25'

VERIFY SCALE
BAR IS ONE INCH ON ORIGINAL DRAWING.

DATE	AUGUST 2022
PROJ	W7Y31300
DWG	RD-08
SHEET	45 of 128

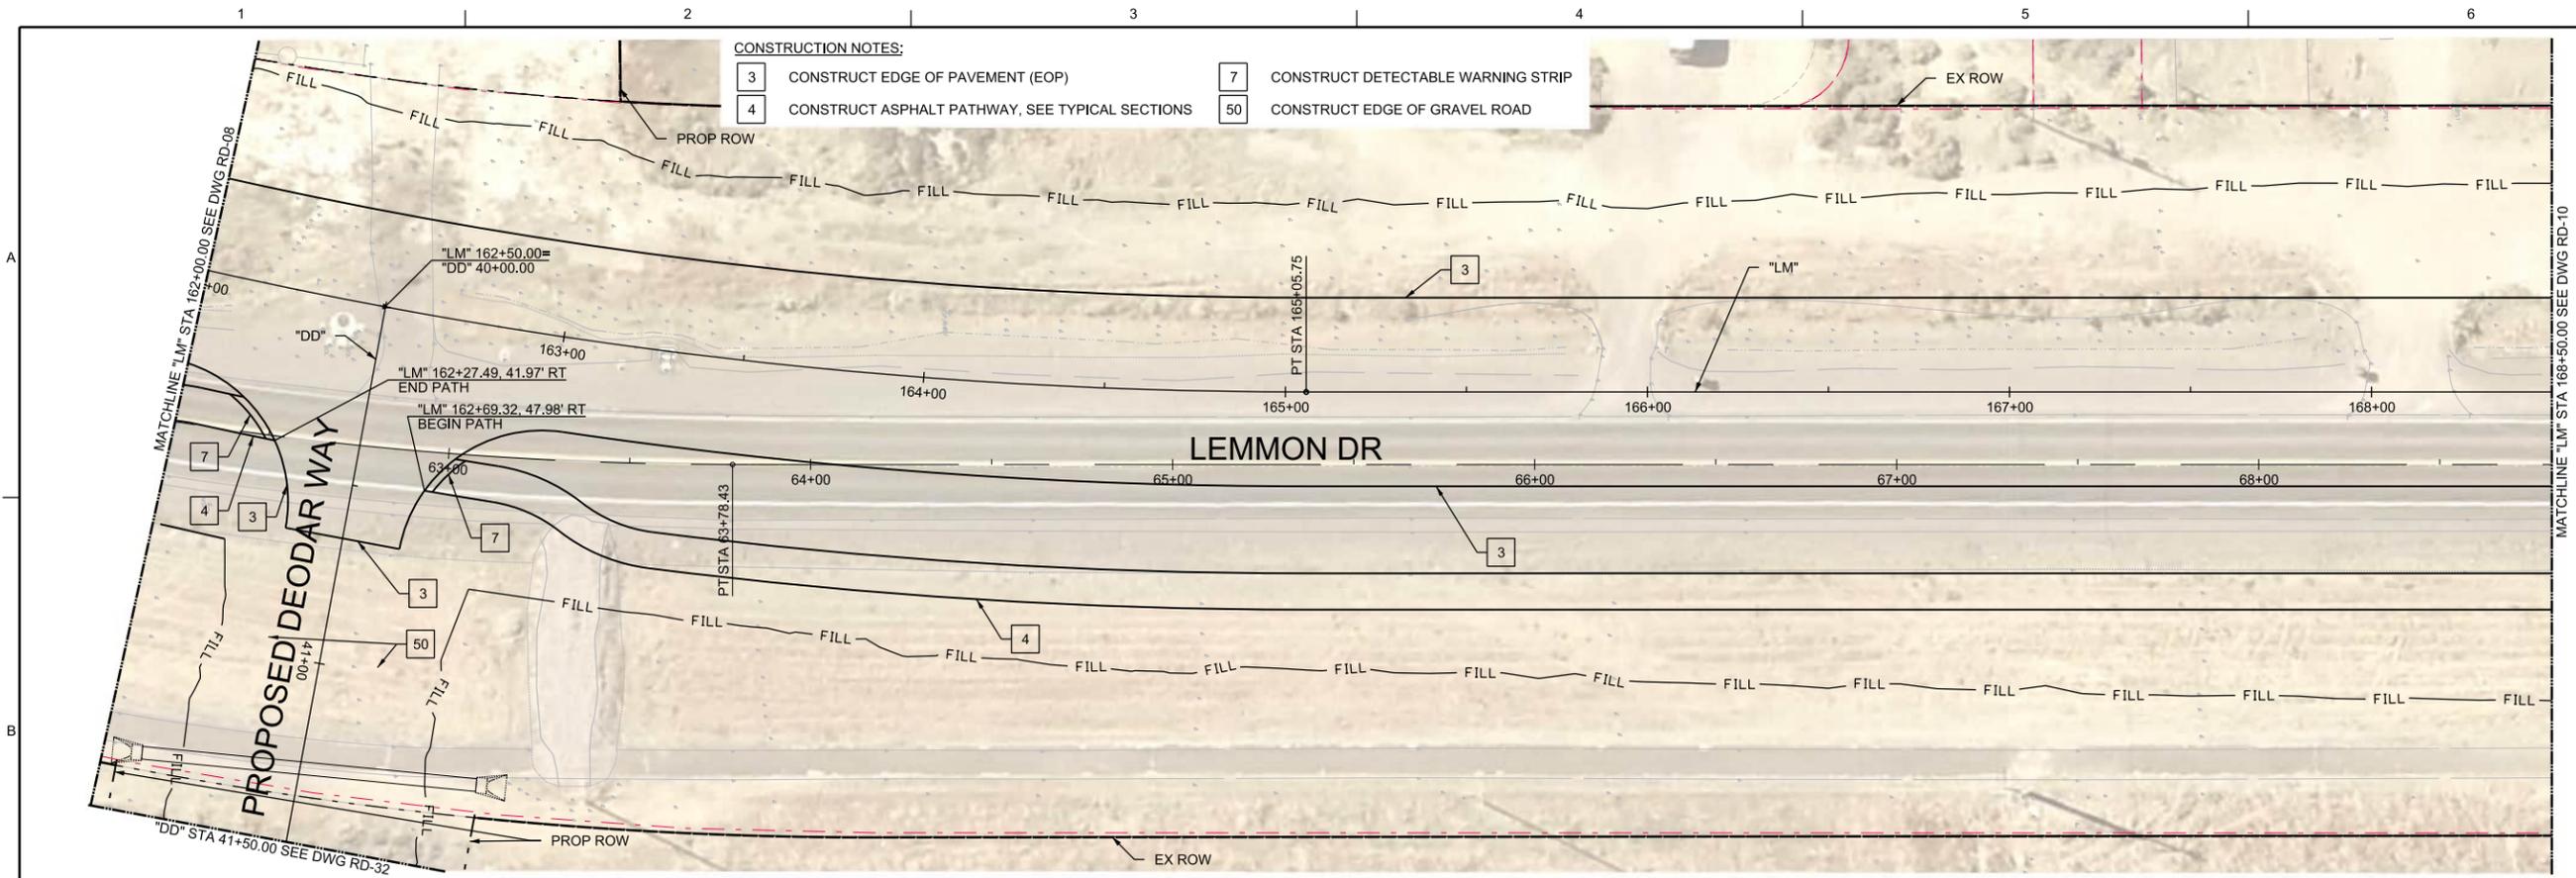

PLAN

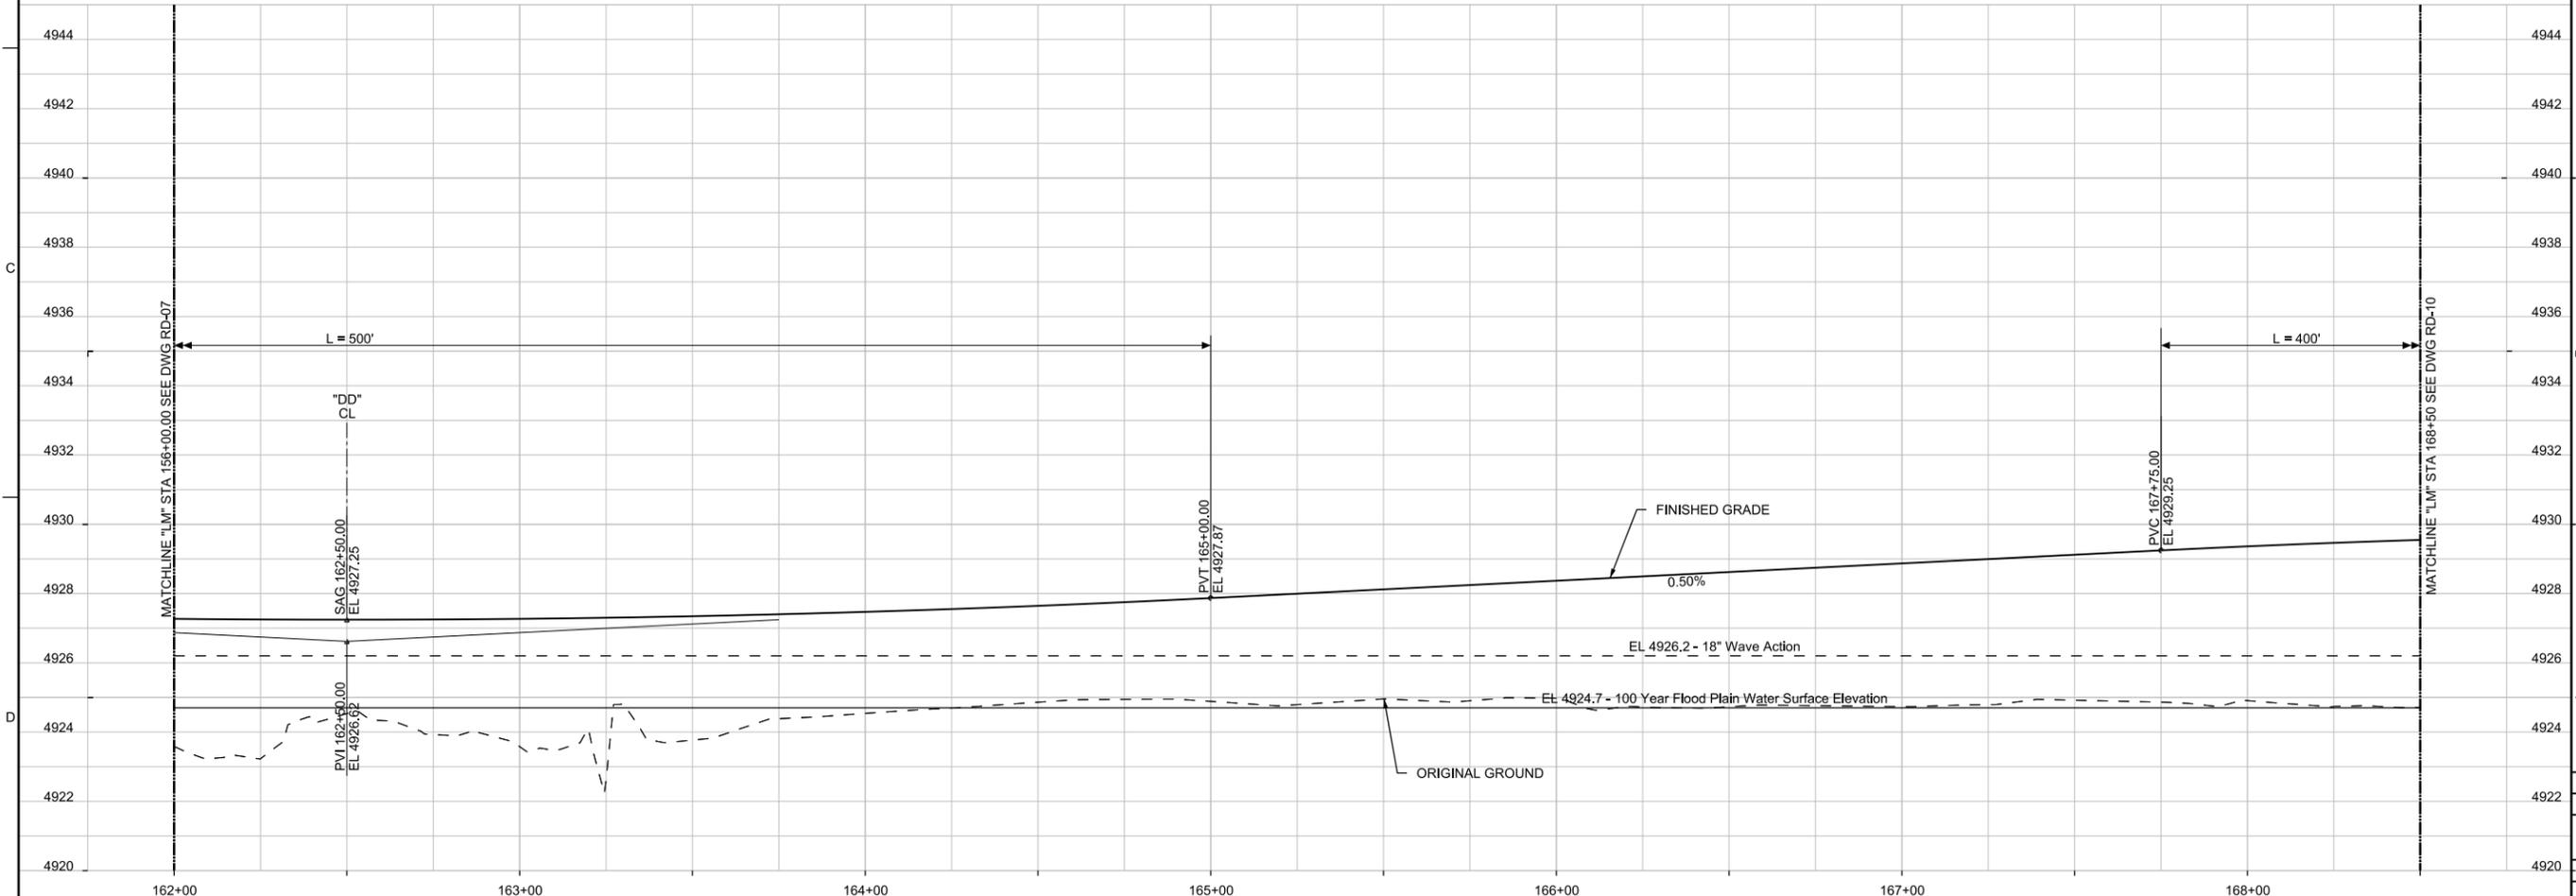

"LM" PROFILE

30%
PRELIMINARY

NO.	DATE	DR	CHK	REVISION	BY	APVD					
DSGN	J HUDSON	S PARTINGTON	K STANSBURY								

REGIONAL TRANSPORTATION COMMISSION OF WASHOE COUNTY

Jacobs
50 WEST LIBERTY STREET, SUITE 205
RENO, NV 89501
PH (775) 329-7300

LEMMON DRIVE SEG. 2: FLEETWOOD DRIVE TO RAMSEY WAY
ROADWAY PLAN AND PROFILE
"LM" 162+00 TO "LM" 168+50


1"=25'
VERIFY SCALE
BAR IS ONE INCH ON ORIGINAL DRAWING.

DATE	AUGUST 2022
PROJ	W7Y31300
DWG	RD-09
SHEET	46 of 128


REUSE OF DOCUMENTS: THE DOCUMENT, AND THE IDEAS AND DESIGNS INCORPORATED HEREIN, AS AN INSTRUMENT OF PROFESSIONAL SERVICE, IS THE PROPERTY OF JACOBS AND IS NOT TO BE USED, IN WHOLE OR IN PART, FOR ANY OTHER PROJECT WITHOUT THE WRITTEN AUTHORIZATION OF JACOBS. © JACOBS 2020. ALL RIGHTS RESERVED.

CONSTRUCTION NOTES:

- 3 CONSTRUCT EDGE OF PAVEMENT (EOP)
- 4 CONSTRUCT ASPHALT PATHWAY, SEE TYPICAL SECTIONS

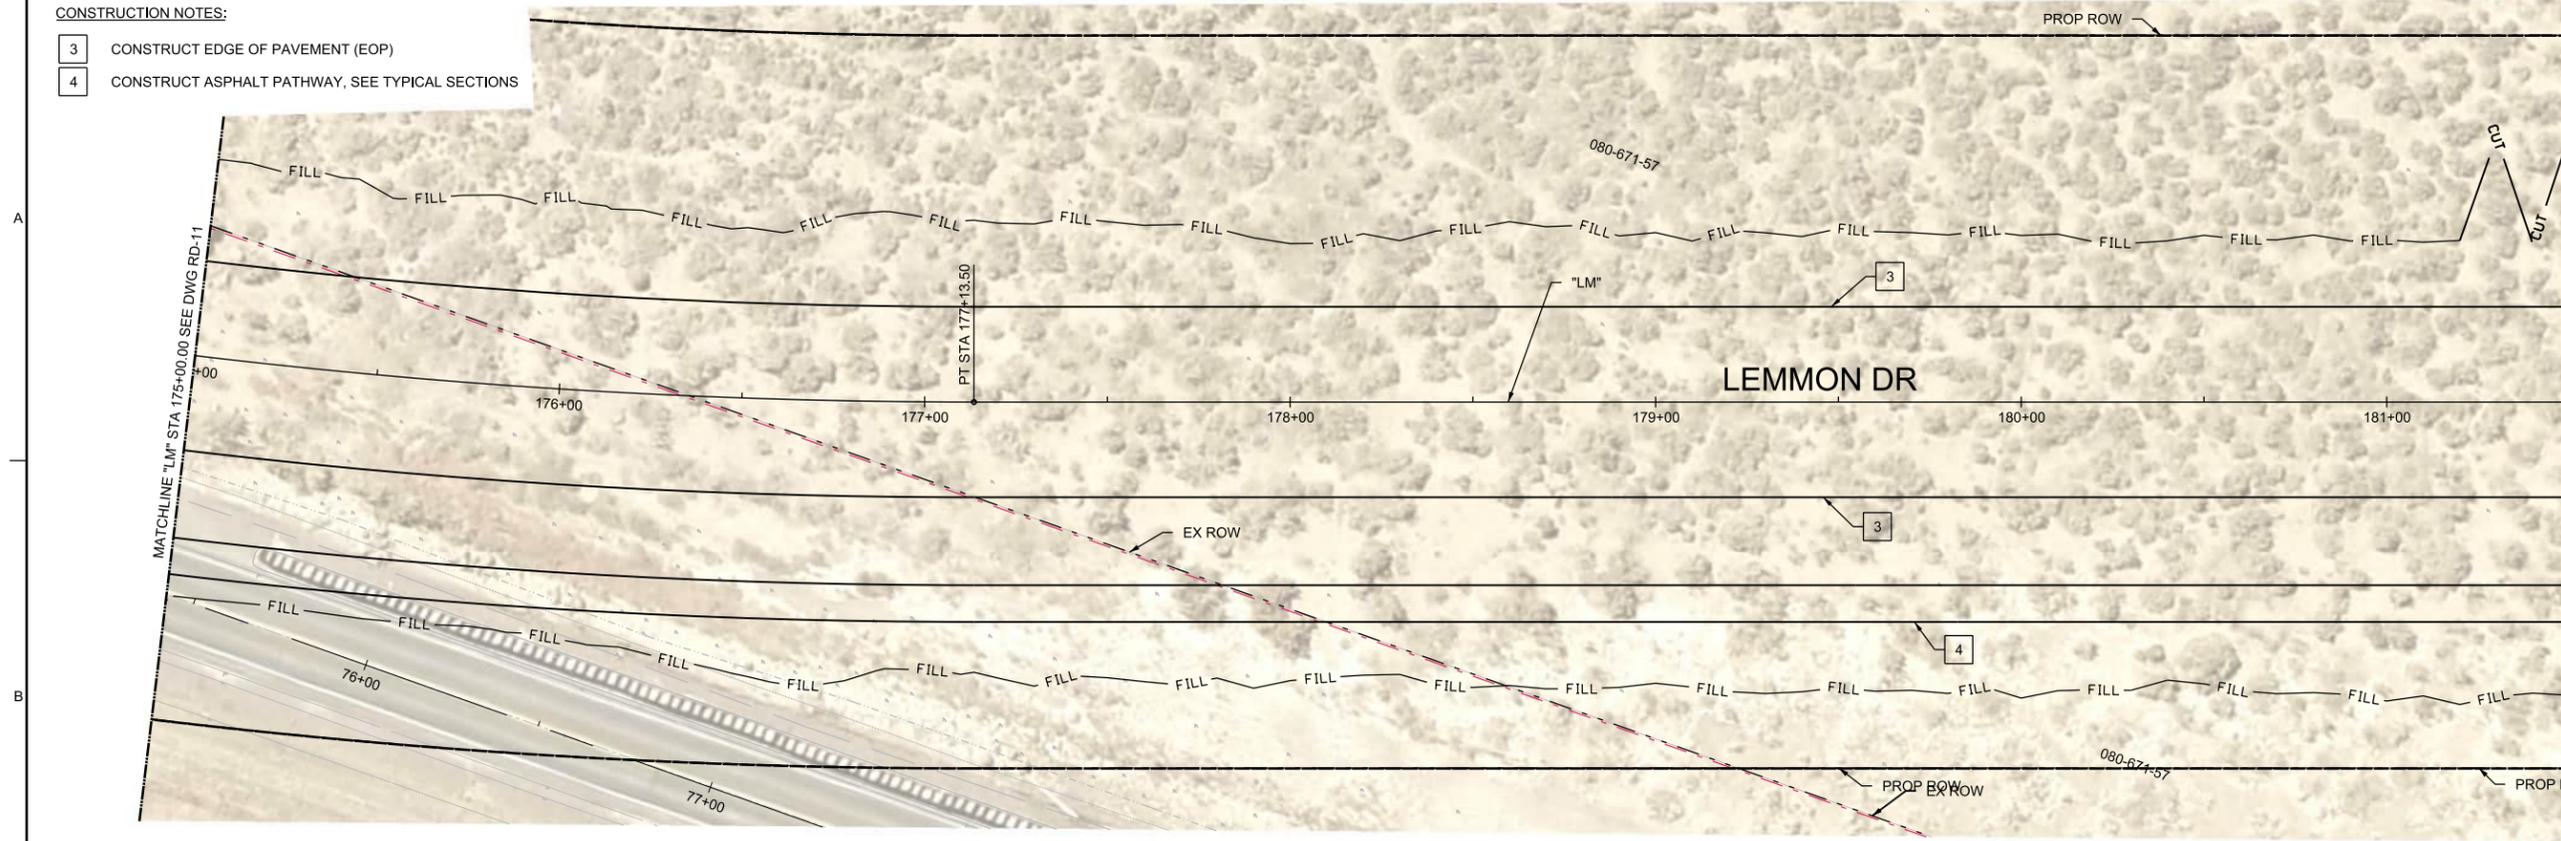

PLAN

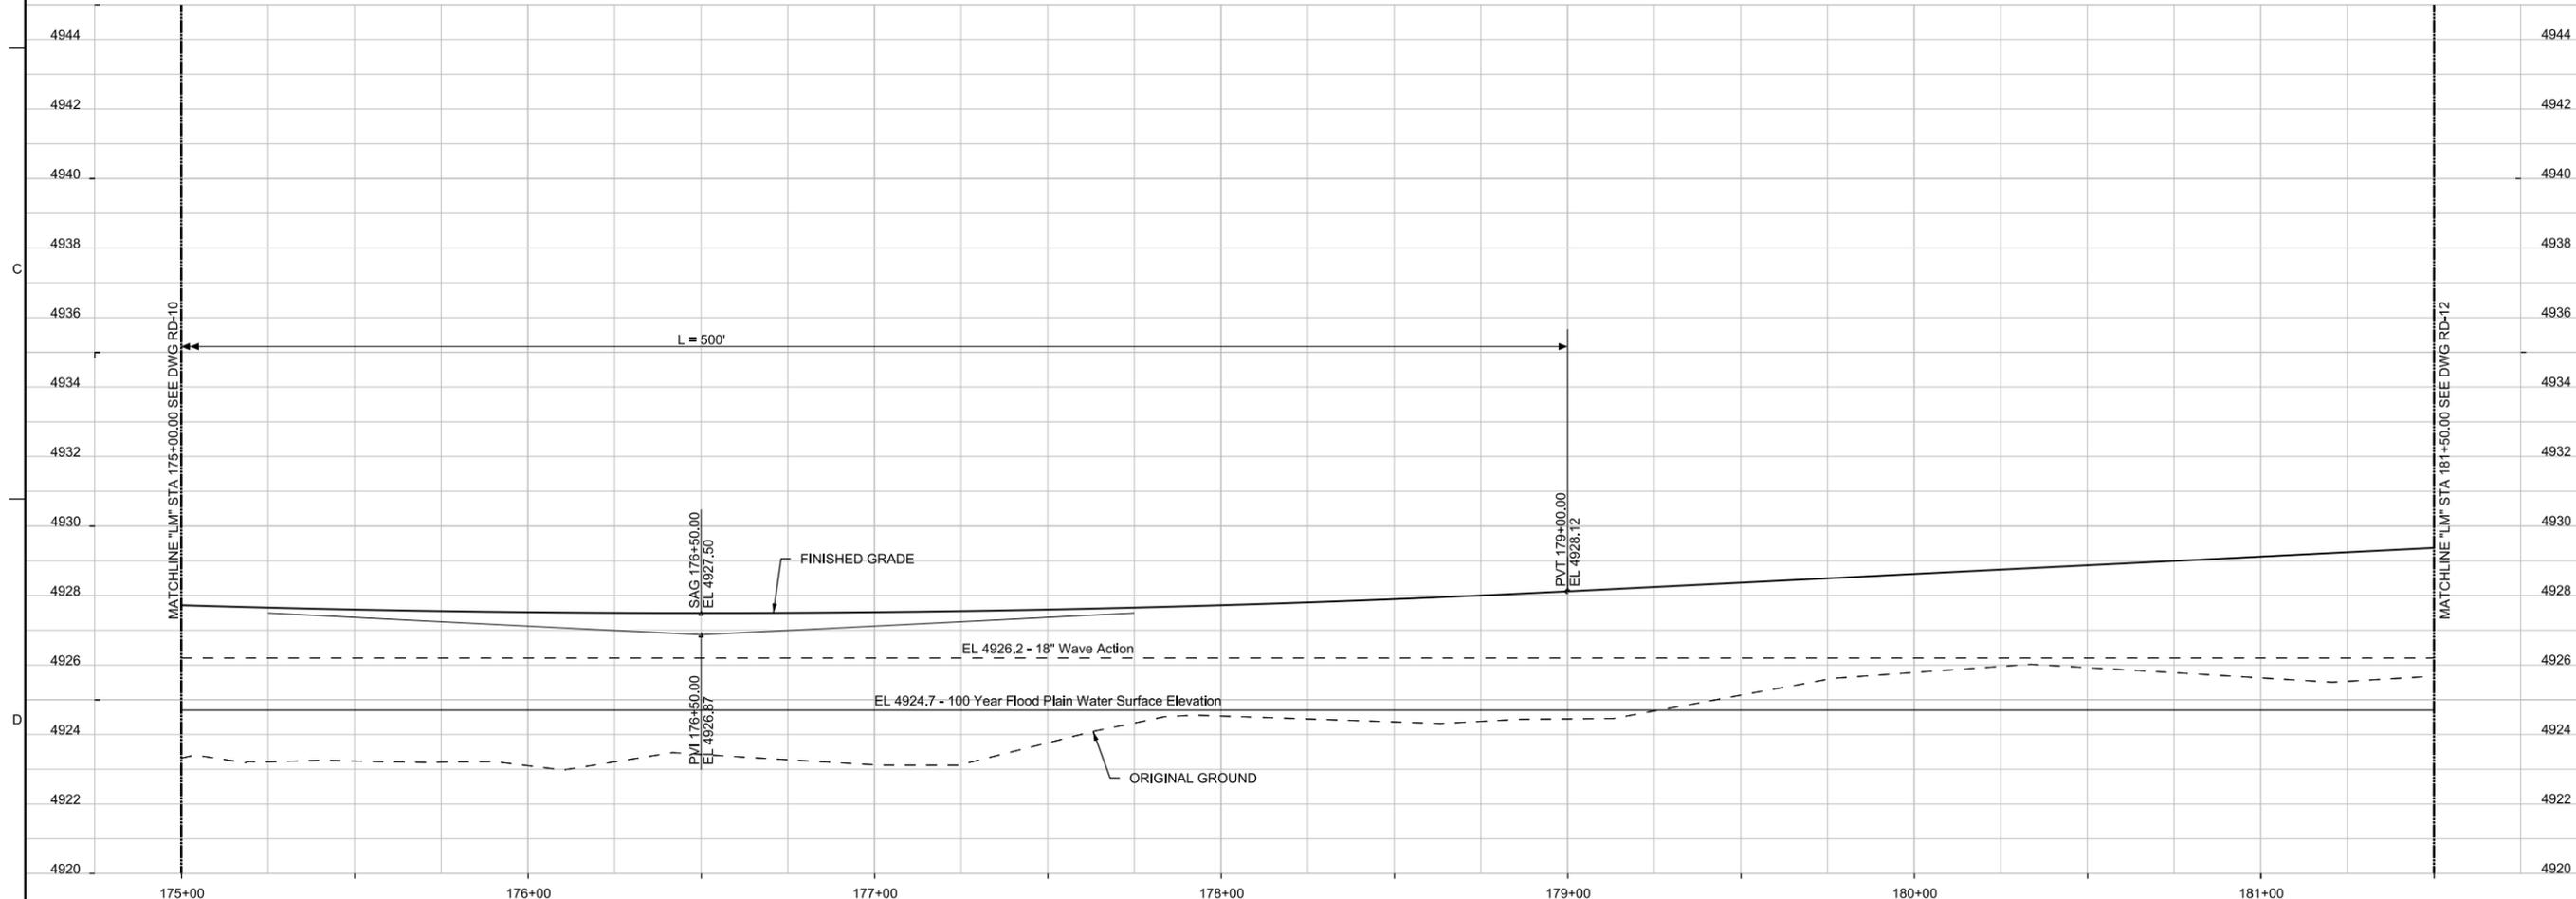

"LM" PROFILE



30%
PRELIMINARY

NO.	DATE	DR	CHK	BY	APVD
		J HUDSON	S PARTINGTON		K STANSBURY

REGIONAL TRANSPORTATION COMMISSION OF WASHOE COUNTY


Jacobs
50 WEST LIBERTY STREET, SUITE 205
RENO, NV 89501
PH (775) 329-7300

LEMMON DRIVE SEG. 2: FLEETWOOD DRIVE TO RAMSEY WAY
ROADWAY PLAN AND PROFILE
"LM" 175+00 TO "LM" 181+50

1"=25'


VERIFY SCALE
BAR IS ONE INCH ON ORIGINAL DRAWING.

DATE	AUGUST 2022
PROJ	W7Y31300
DWG	RD-11
SHEET	48 of 128

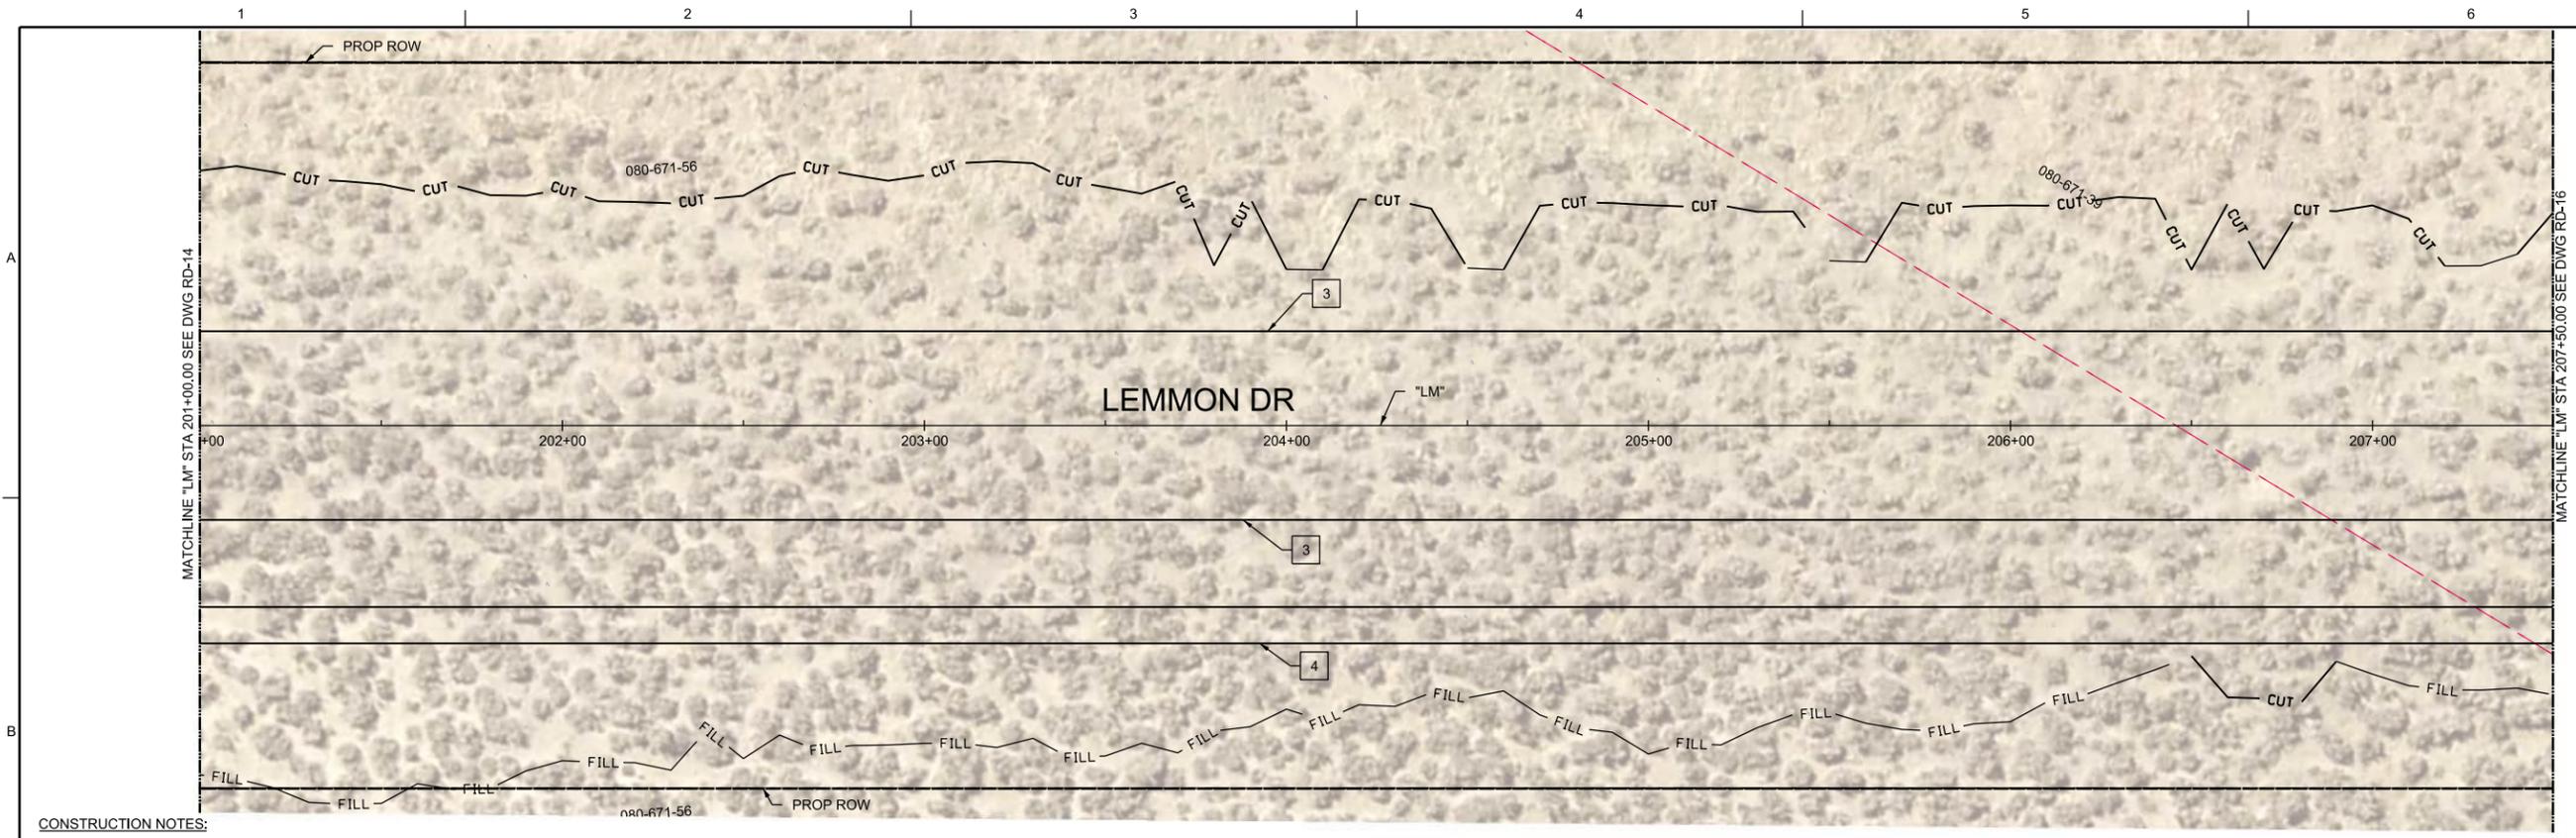

- CONSTRUCTION NOTES:
- 3 CONSTRUCT EDGE OF PAVEMENT (EOP)
 - 4 CONSTRUCT ASPHALT PATHWAY, SEE TYPICAL SECTIONS

PLAN

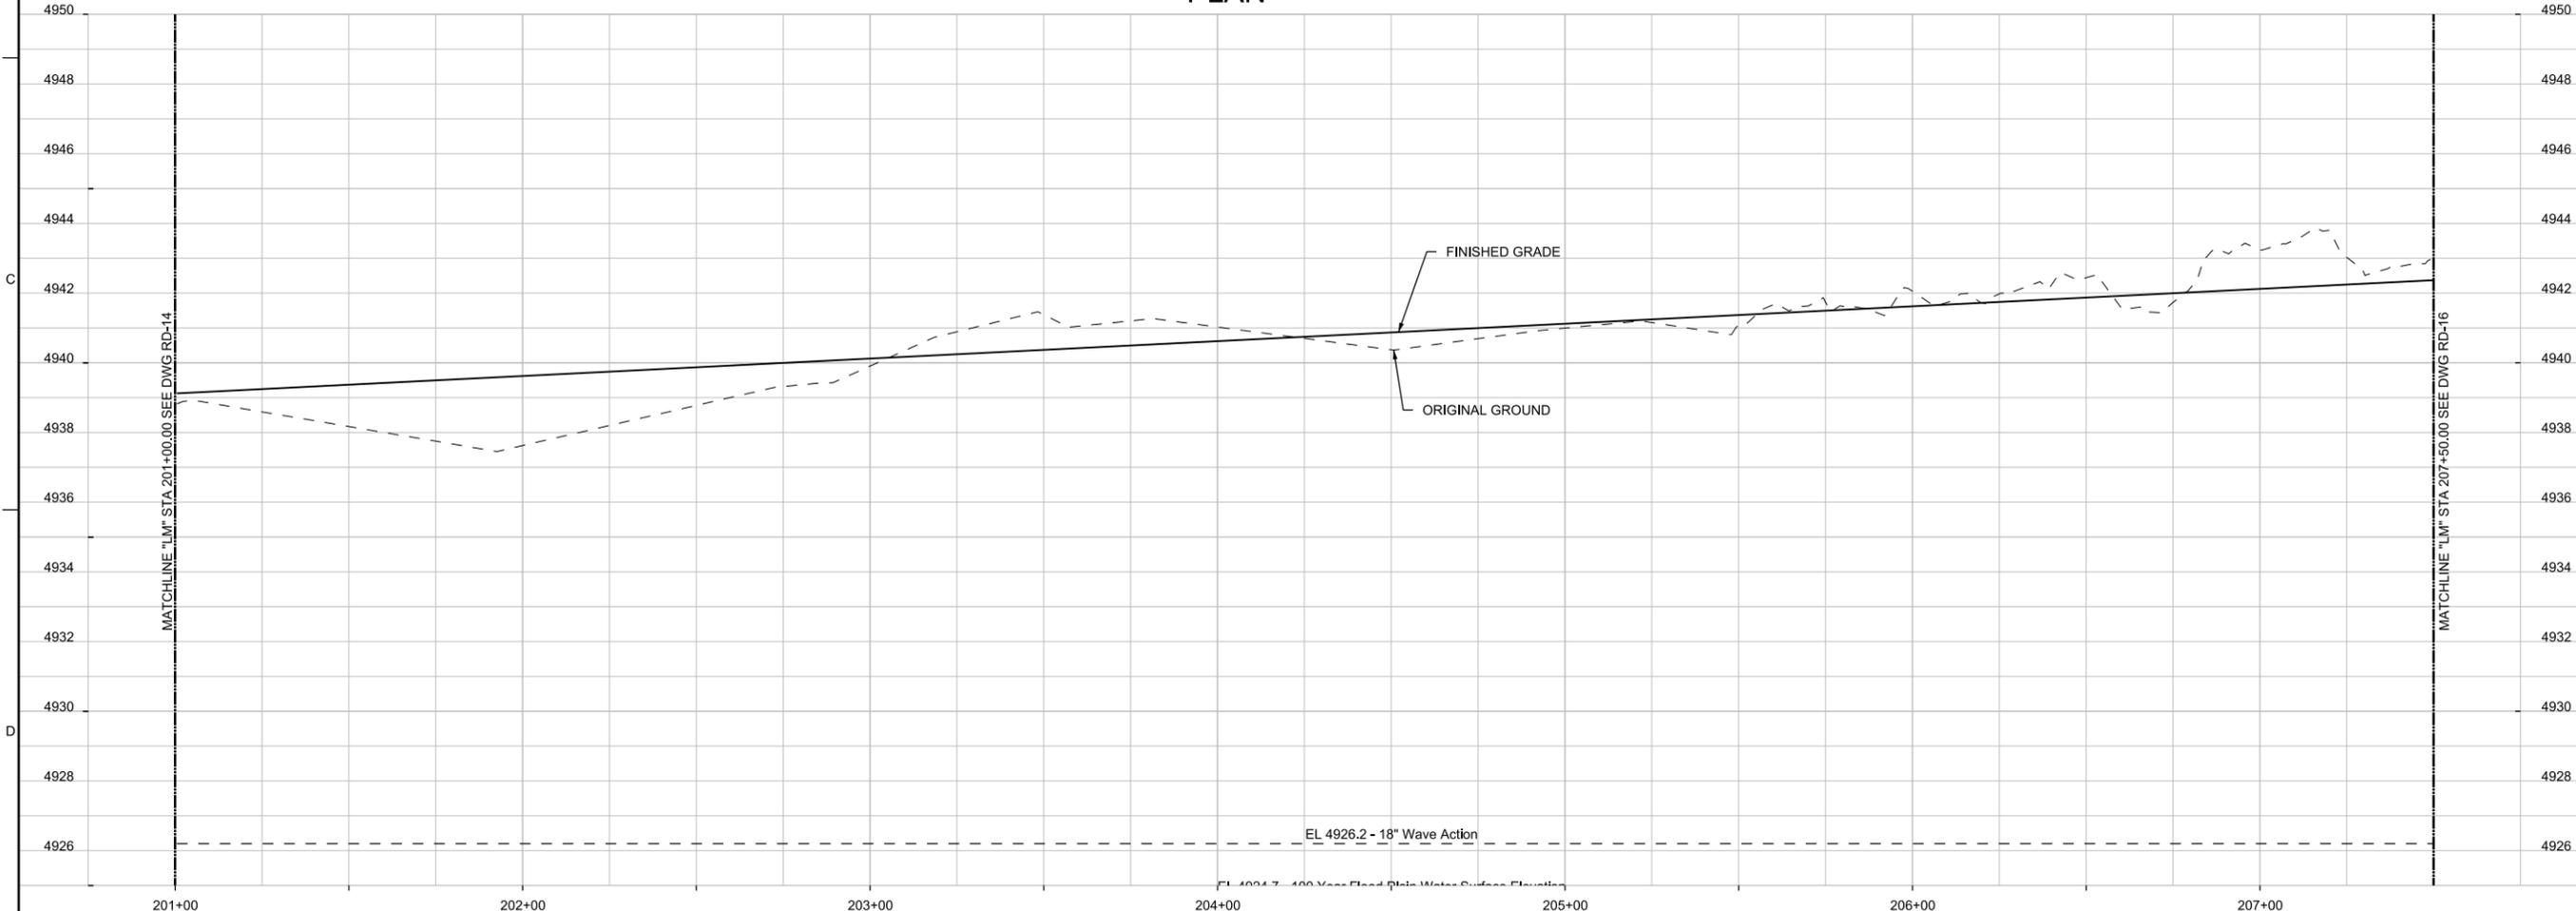

"LM" PROFILE

30%
PRELIMINARY

NO.	DATE	DR	CHK	BY
		J HUDSON	S PARTINGTON	K STANSBURY

REGIONAL TRANSPORTATION COMMISSION OF WASHOE COUNTY

LEMMON DRIVE SEG. 2: FLEETWOOD DRIVE TO RAMSEY WAY

Jacobs

50 WEST LIBERTY STREET, SUITE 205
RENO, NV 89501
PH (775) 329-7300

ROADWAY PLAN AND PROFILE


"LM" 201+00 TO "LM" 207+50

1"=25'

VERIFY SCALE


BAR IS ONE INCH ON ORIGINAL DRAWING.

DATE	AUGUST 2022
PROJ	W7Y31300
DWG	RD-15
SHEET	52 of 128

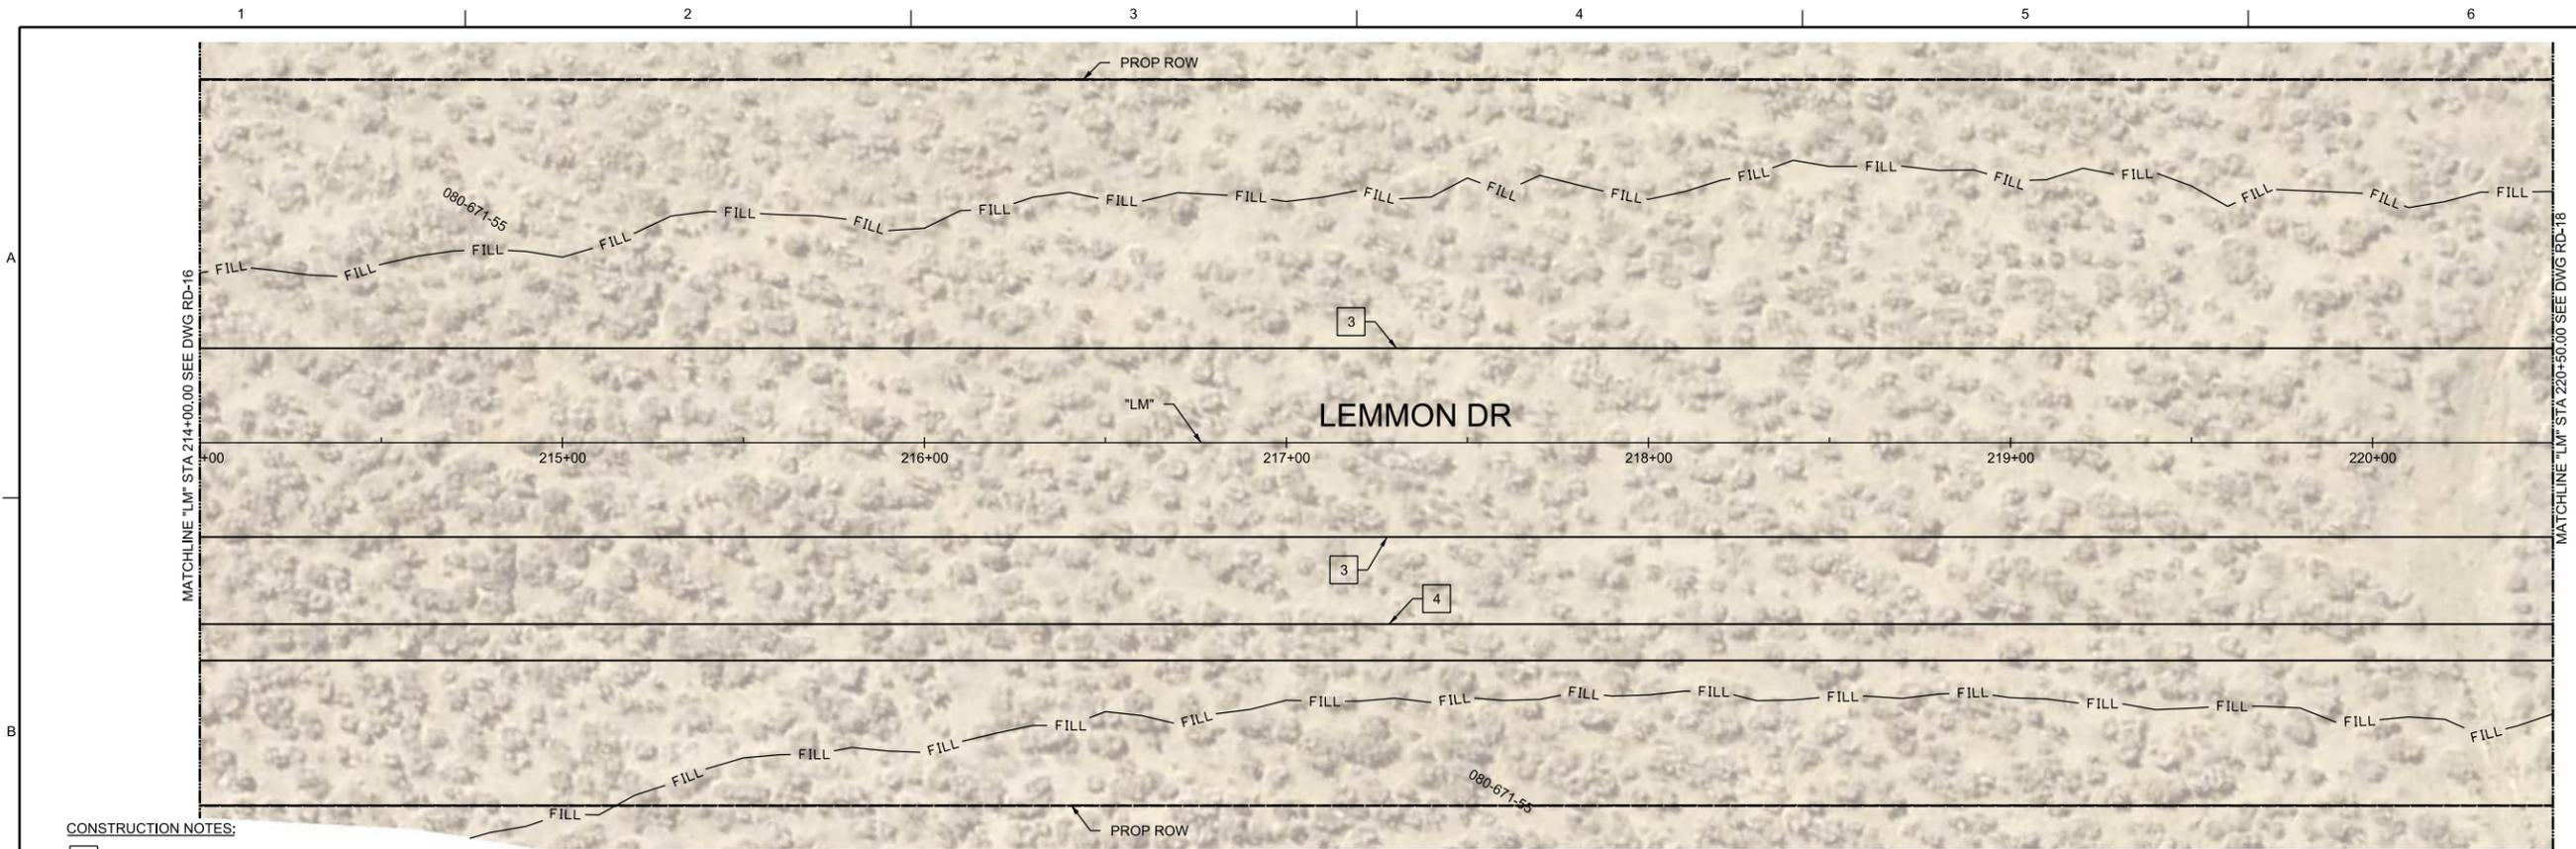

- CONSTRUCTION NOTES:
- 3 CONSTRUCT EDGE OF PAVEMENT (EOP)
 - 4 CONSTRUCT ASPHALT PATHWAY, SEE TYPICAL SECTIONS

PLAN

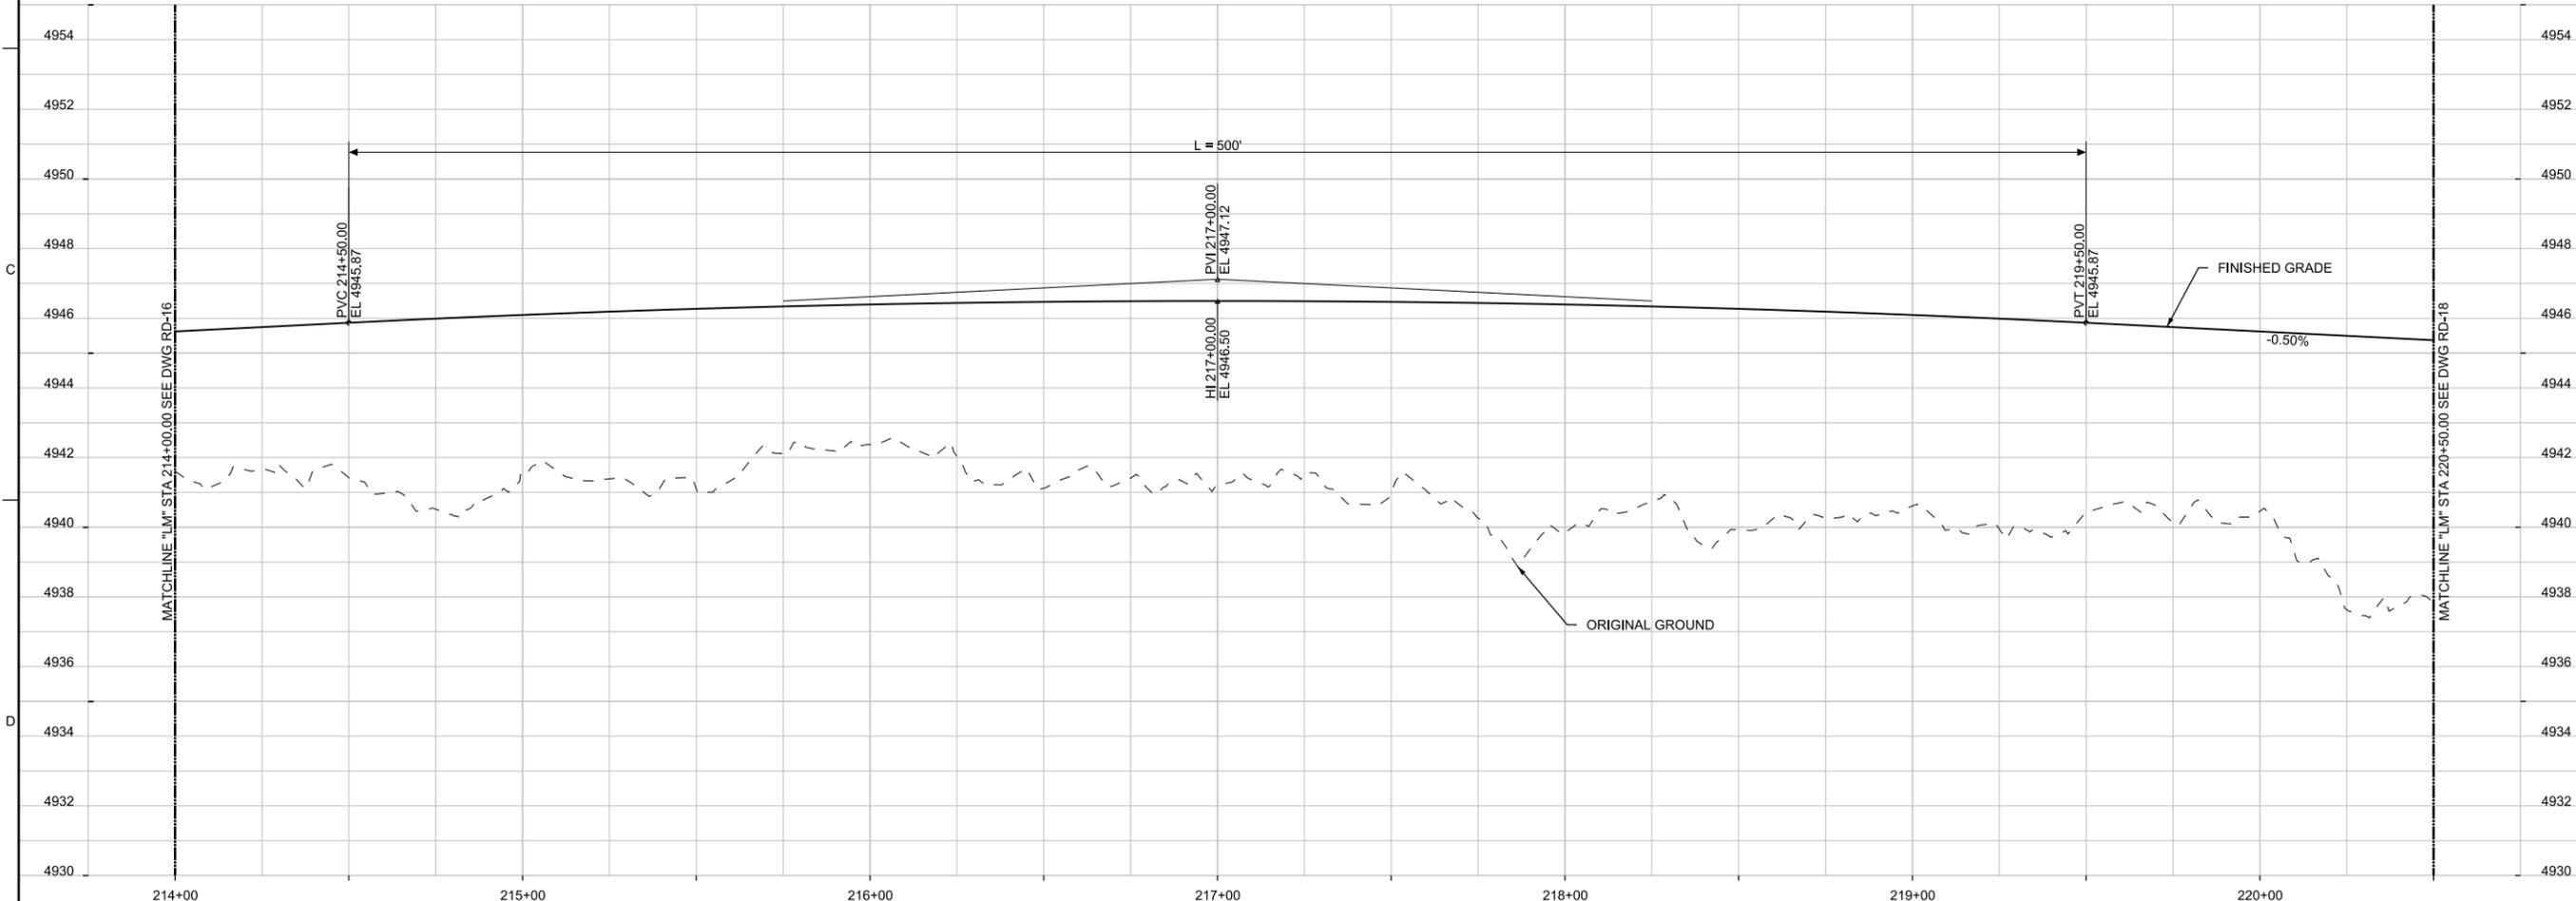

"LM" PROFILE



**30%
PRELIMINARY**


NO.	DATE	DR	CHK	BY	APVD
		J HUDSON	S PARTINGTON		K STANSBURY

Jacobs
 50 WEST LIBERTY STREET, SUITE 205
 RENO, NV 89501
 PH (775) 329-7300

REGIONAL TRANSPORTATION COMMISSION OF WASHOE COUNTY
 LEMMON DRIVE SEG. 2: FLEETWOOD DRIVE TO RAMSEY WAY
ROADWAY PLAN AND PROFILE
 "LM" 214+00 TO "LM" 220+50


1"=25'
 VERIFY SCALE
 BAR IS ONE INCH ON ORIGINAL DRAWING.

DATE	AUGUST 2022
PROJ	W7Y31300
DWG	RD-17
SHEET	54 of 128

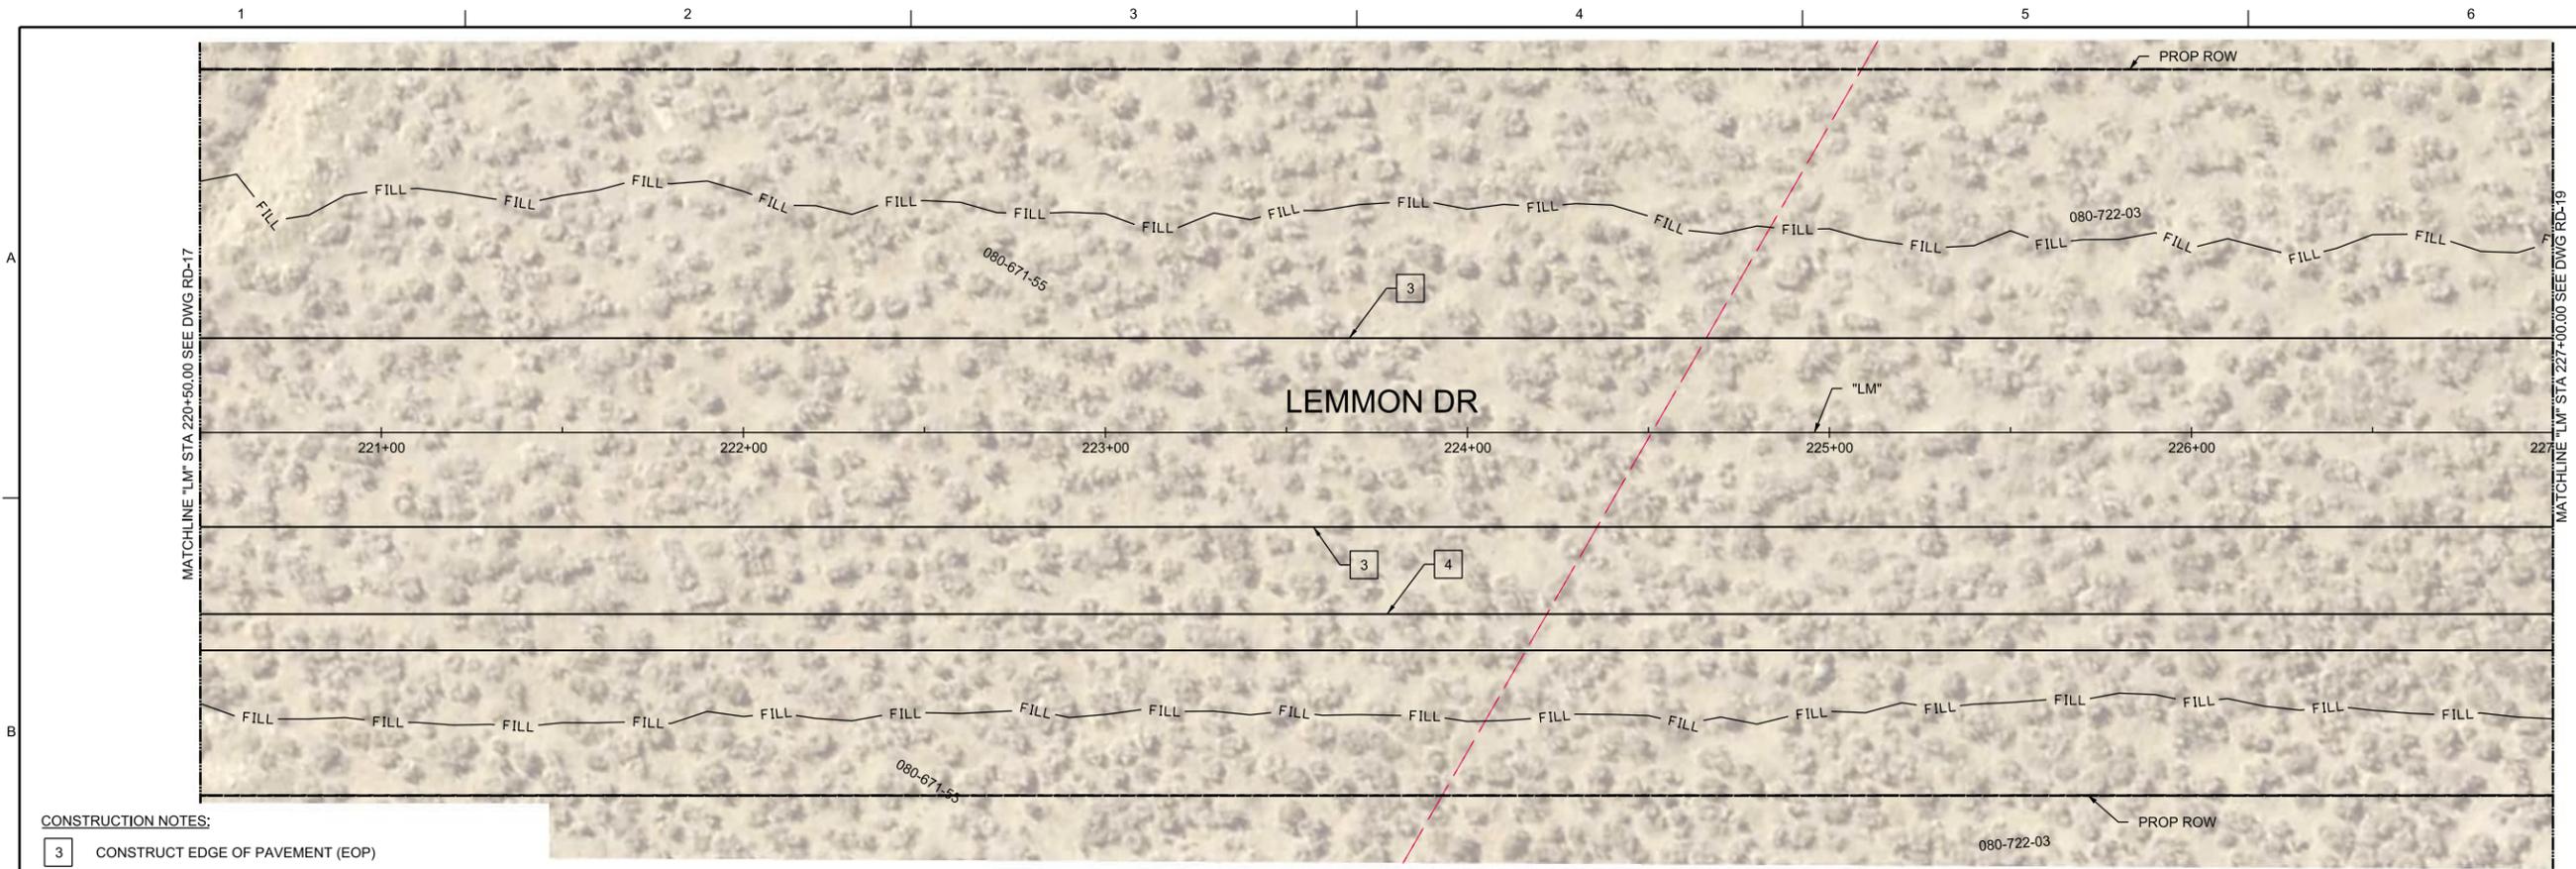

PLAN

- CONSTRUCTION NOTES:
- 3 CONSTRUCT EDGE OF PAVEMENT (EOP)
 - 4 CONSTRUCT ASPHALT PATHWAY, SEE TYPICAL SECTIONS

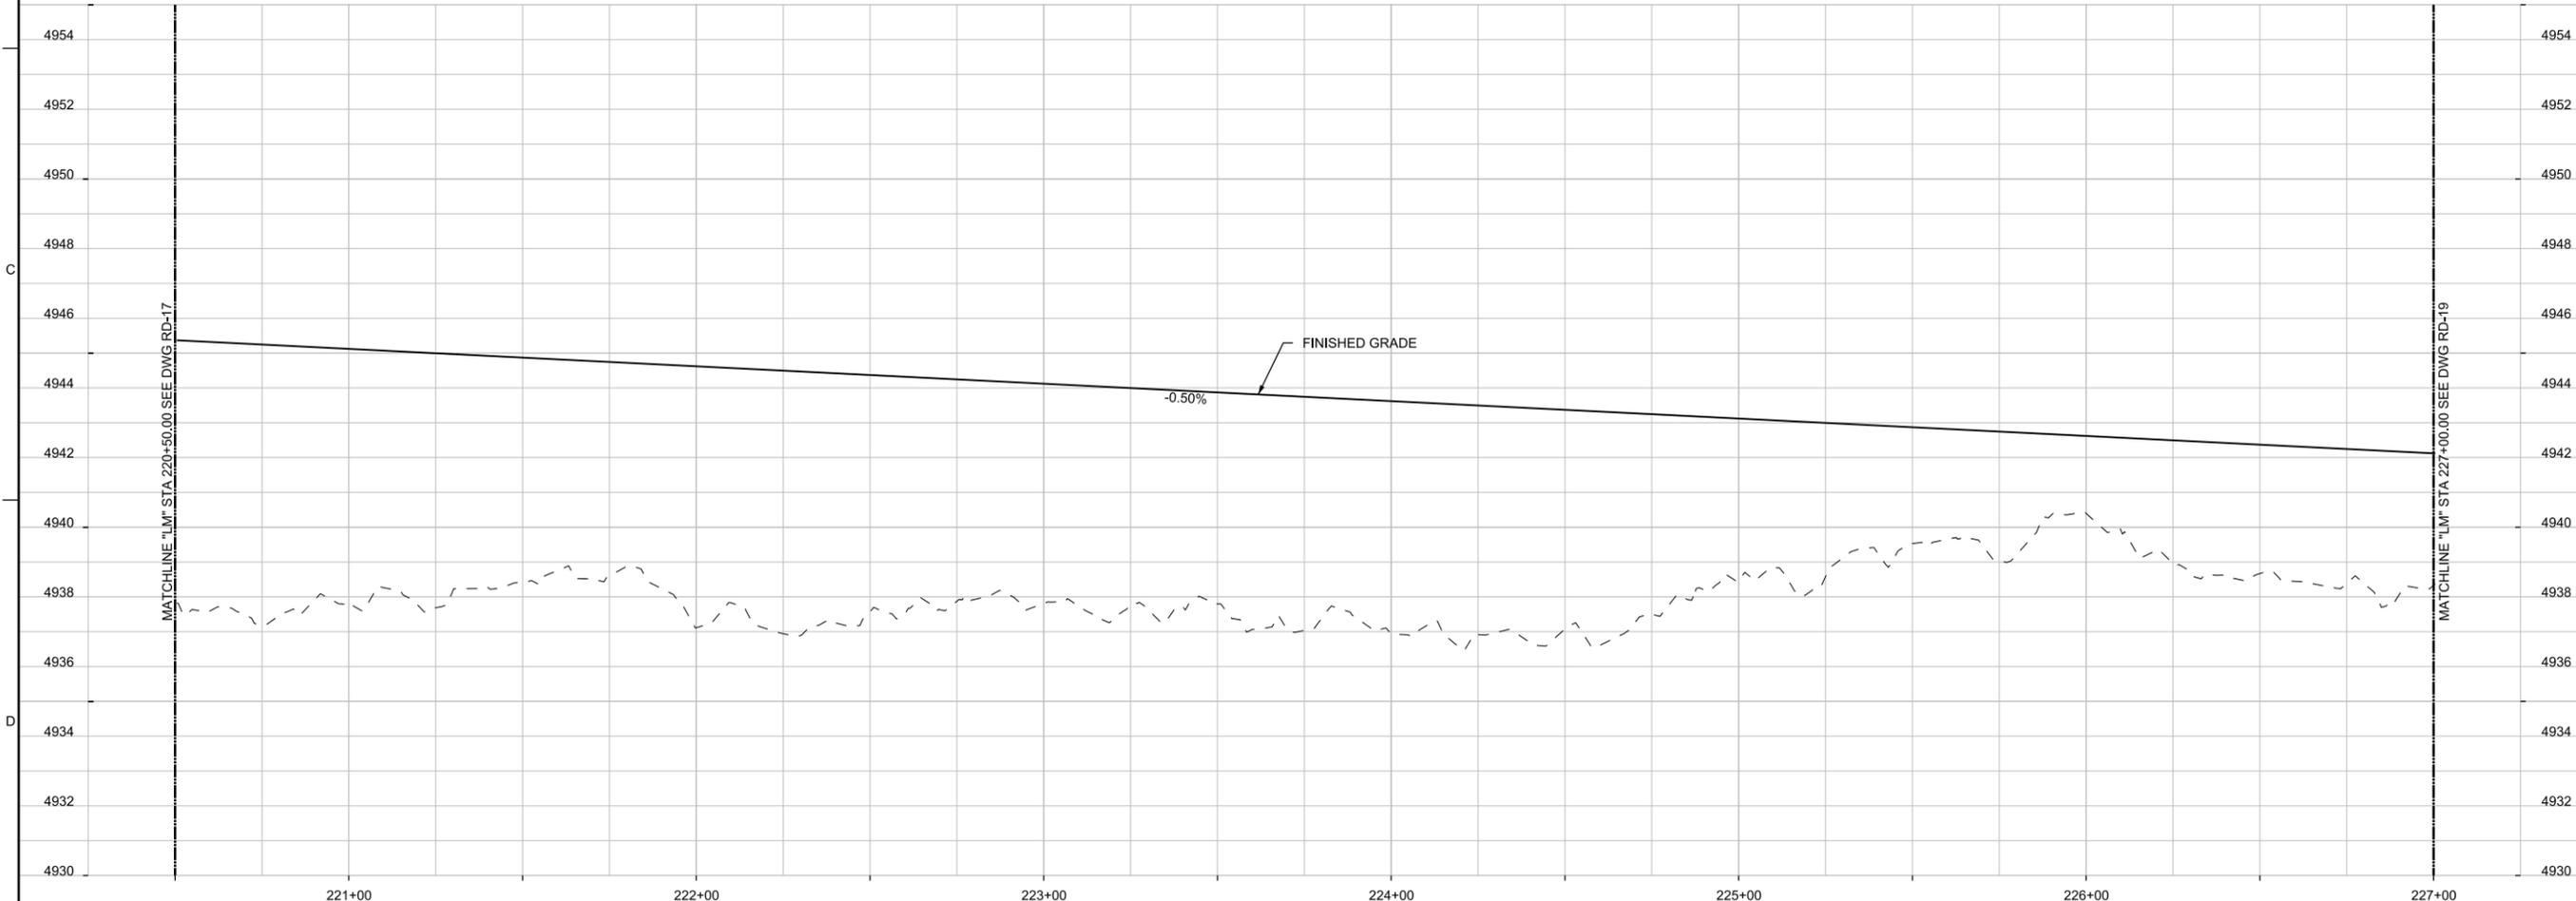

"LM" PROFILE



**30%
PRELIMINARY**

NO.	DATE	DR	REVISION	CHK	BY	APVD
		J HUDSON		S PARTINGTON		K STANSBURY


Jacobs
50 WEST LIBERTY STREET, SUITE 205
RENO, NV 89501
PH (775) 329-7300

REGIONAL TRANSPORTATION COMMISSION OF WASHOE COUNTY
LEMMON DRIVE SEG. 2: FLEETWOOD DRIVE TO RAMISEY WAY
ROADWAY PLAN AND PROFILE
"LM" 220+50 TO "LM" 227+00

1"=25'
VERIFY SCALE
BAR IS ONE INCH ON ORIGINAL DRAWING.


DATE	AUGUST 2022
PROJ	W7Y31300
DWG	RD-18
SHEET	55 of 128

REUSE OF DOCUMENTS: THE DOCUMENT, AND THE IDEAS AND DESIGNS INCORPORATED HEREIN, AS AN INSTRUMENT OF PROFESSIONAL SERVICE, IS THE PROPERTY OF JACOBS AND IS NOT TO BE USED, IN WHOLE OR IN PART, FOR ANY OTHER PROJECT WITHOUT THE WRITTEN AUTHORIZATION OF JACOBS. © JACOBS 2020. ALL RIGHTS RESERVED.

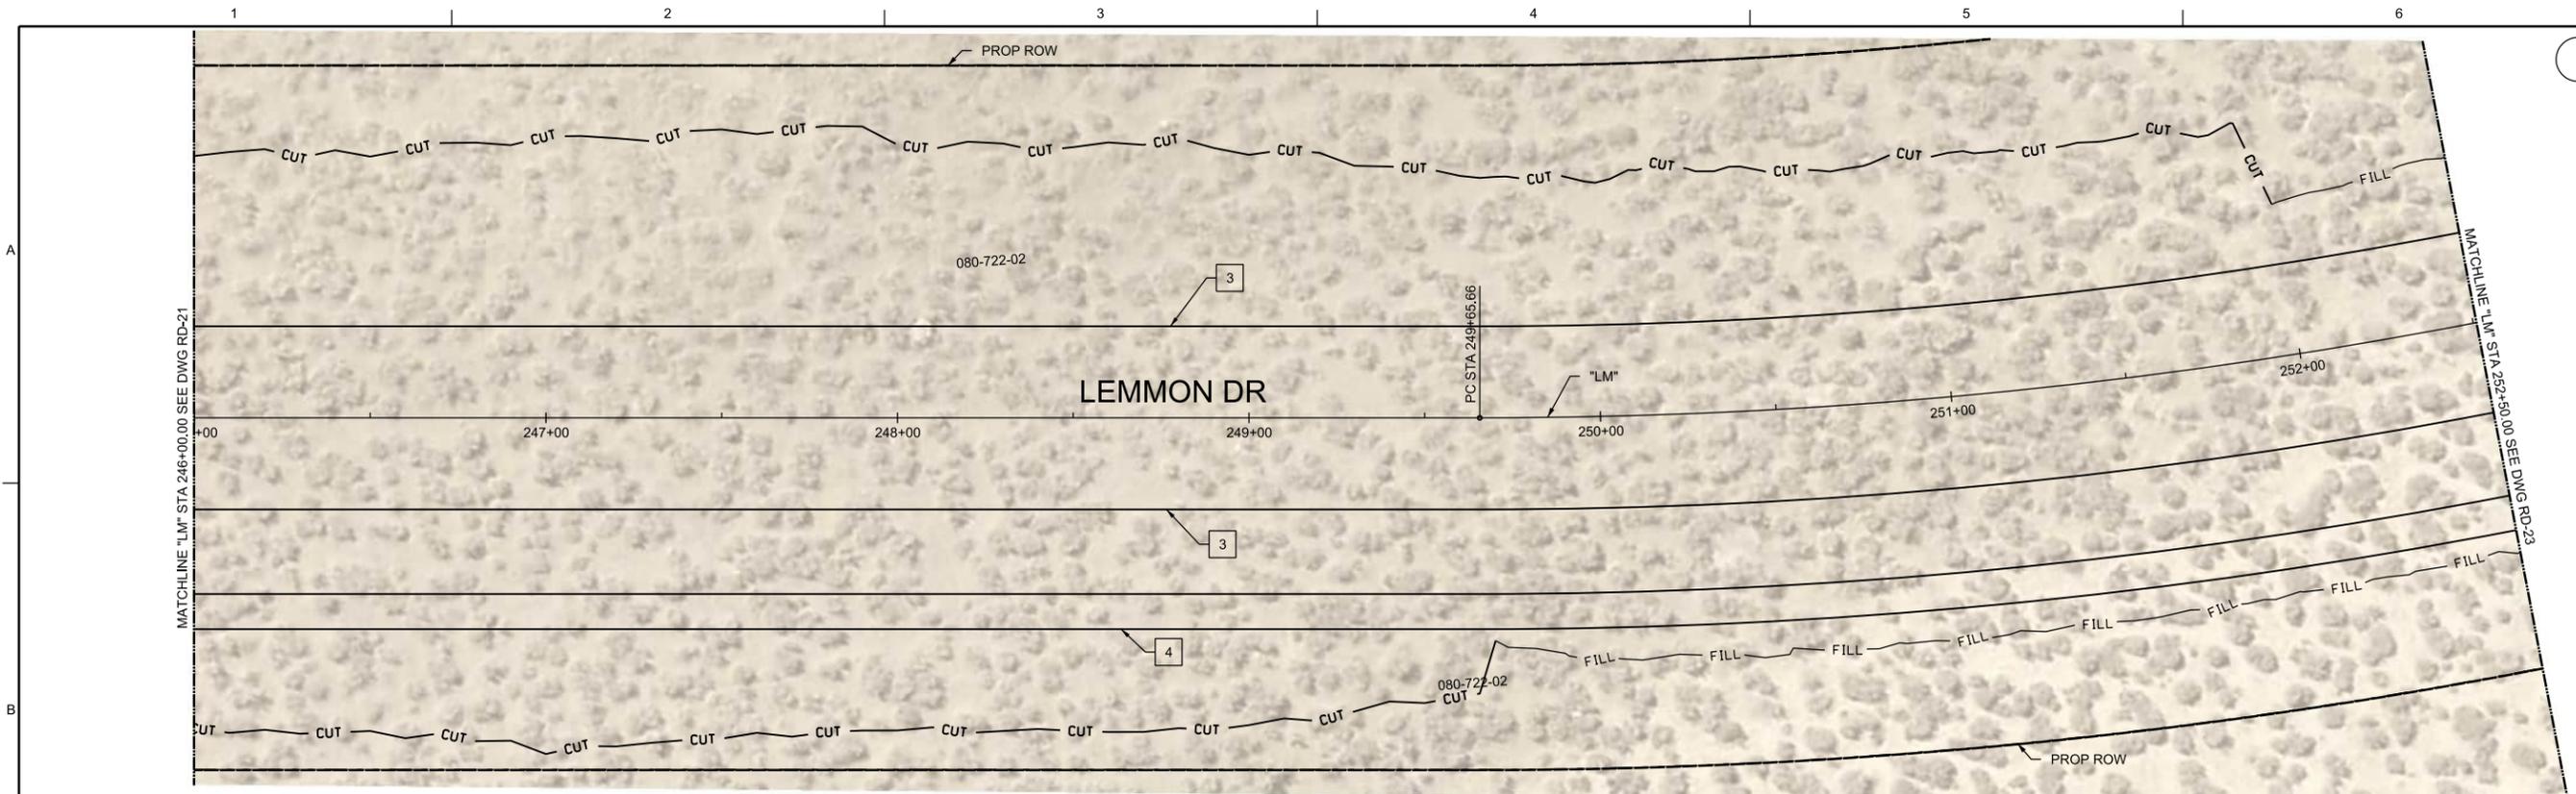

- CONSTRUCTION NOTES:
- 3 CONSTRUCT EDGE OF PAVEMENT (EOP)
 - 4 CONSTRUCT ASPHALT PATHWAY, SEE TYPICAL SECTIONS

PLAN

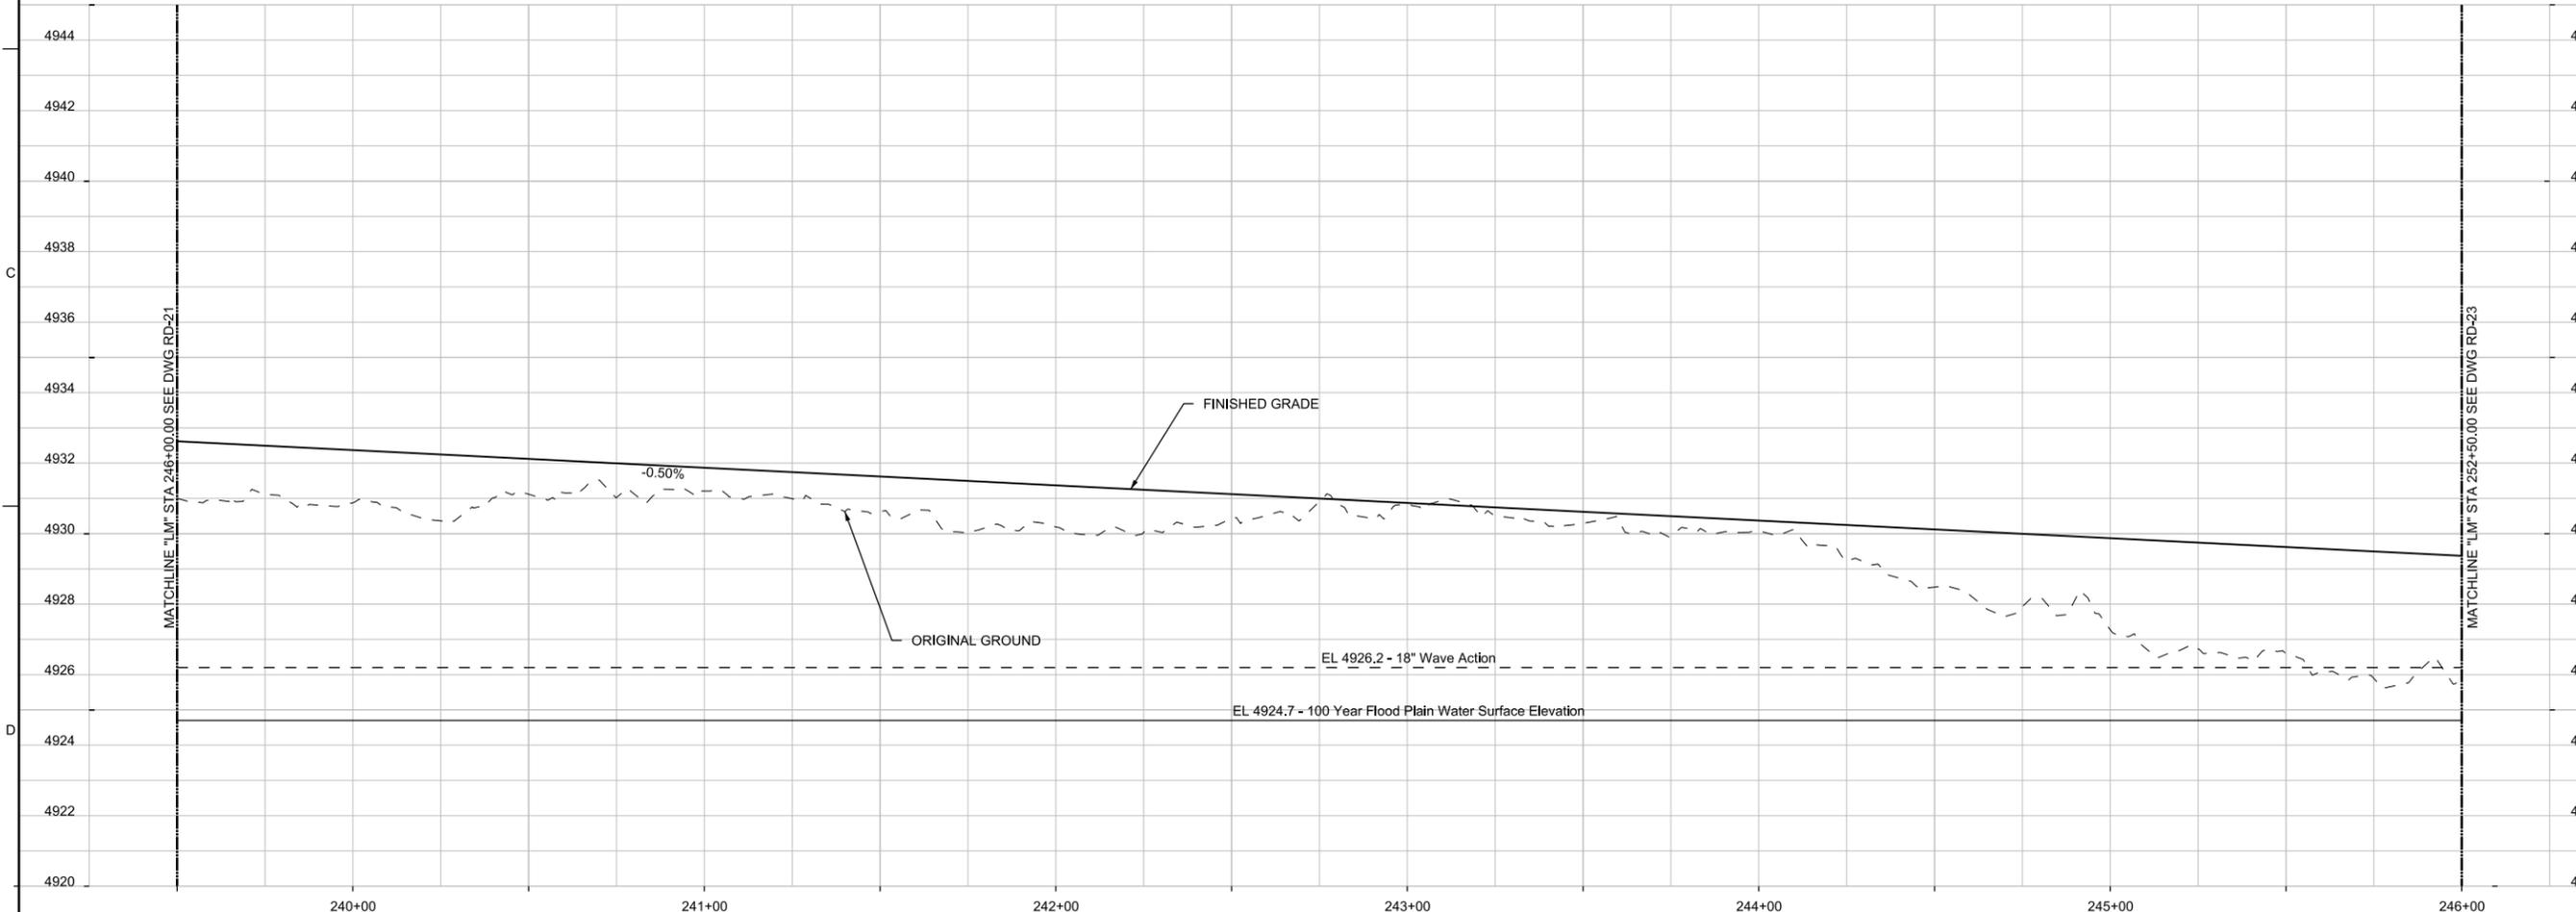

"LM" PROFILE

30%
PRELIMINARY

NO.	DATE	DR	REVISION	BY	APVD
		J HUDSON			
		S PARTINGTON			
		K STANSBURY			

REGIONAL TRANSPORTATION COMMISSION OF WASHOE COUNTY


Jacobs
50 WEST LIBERTY STREET, SUITE 205
RENO, NV 89501
PH (775) 329-7300

LEMMON DRIVE SEG. 2: FLEETWOOD DRIVE TO RAMISEY WAY
ROADWAY PLAN AND PROFILE
"LM" 246+00 TO "LM" 252+50

1"=25'
VERIFY SCALE
BAR IS ONE INCH ON ORIGINAL DRAWING.


DATE	AUGUST 2022
PROJ	W7Y31300
DWG	RD-22
SHEET	59 of 128

REUSE OF DOCUMENTS: THE DOCUMENT, AND THE IDEAS AND DESIGNS INCORPORATED HEREIN, AS AN INSTRUMENT OF PROFESSIONAL SERVICE, IS THE PROPERTY OF JACOBS AND IS NOT TO BE USED, IN WHOLE OR IN PART, FOR ANY OTHER PROJECT WITHOUT THE WRITTEN AUTHORIZATION OF JACOBS. © JACOBS 2020. ALL RIGHTS RESERVED.

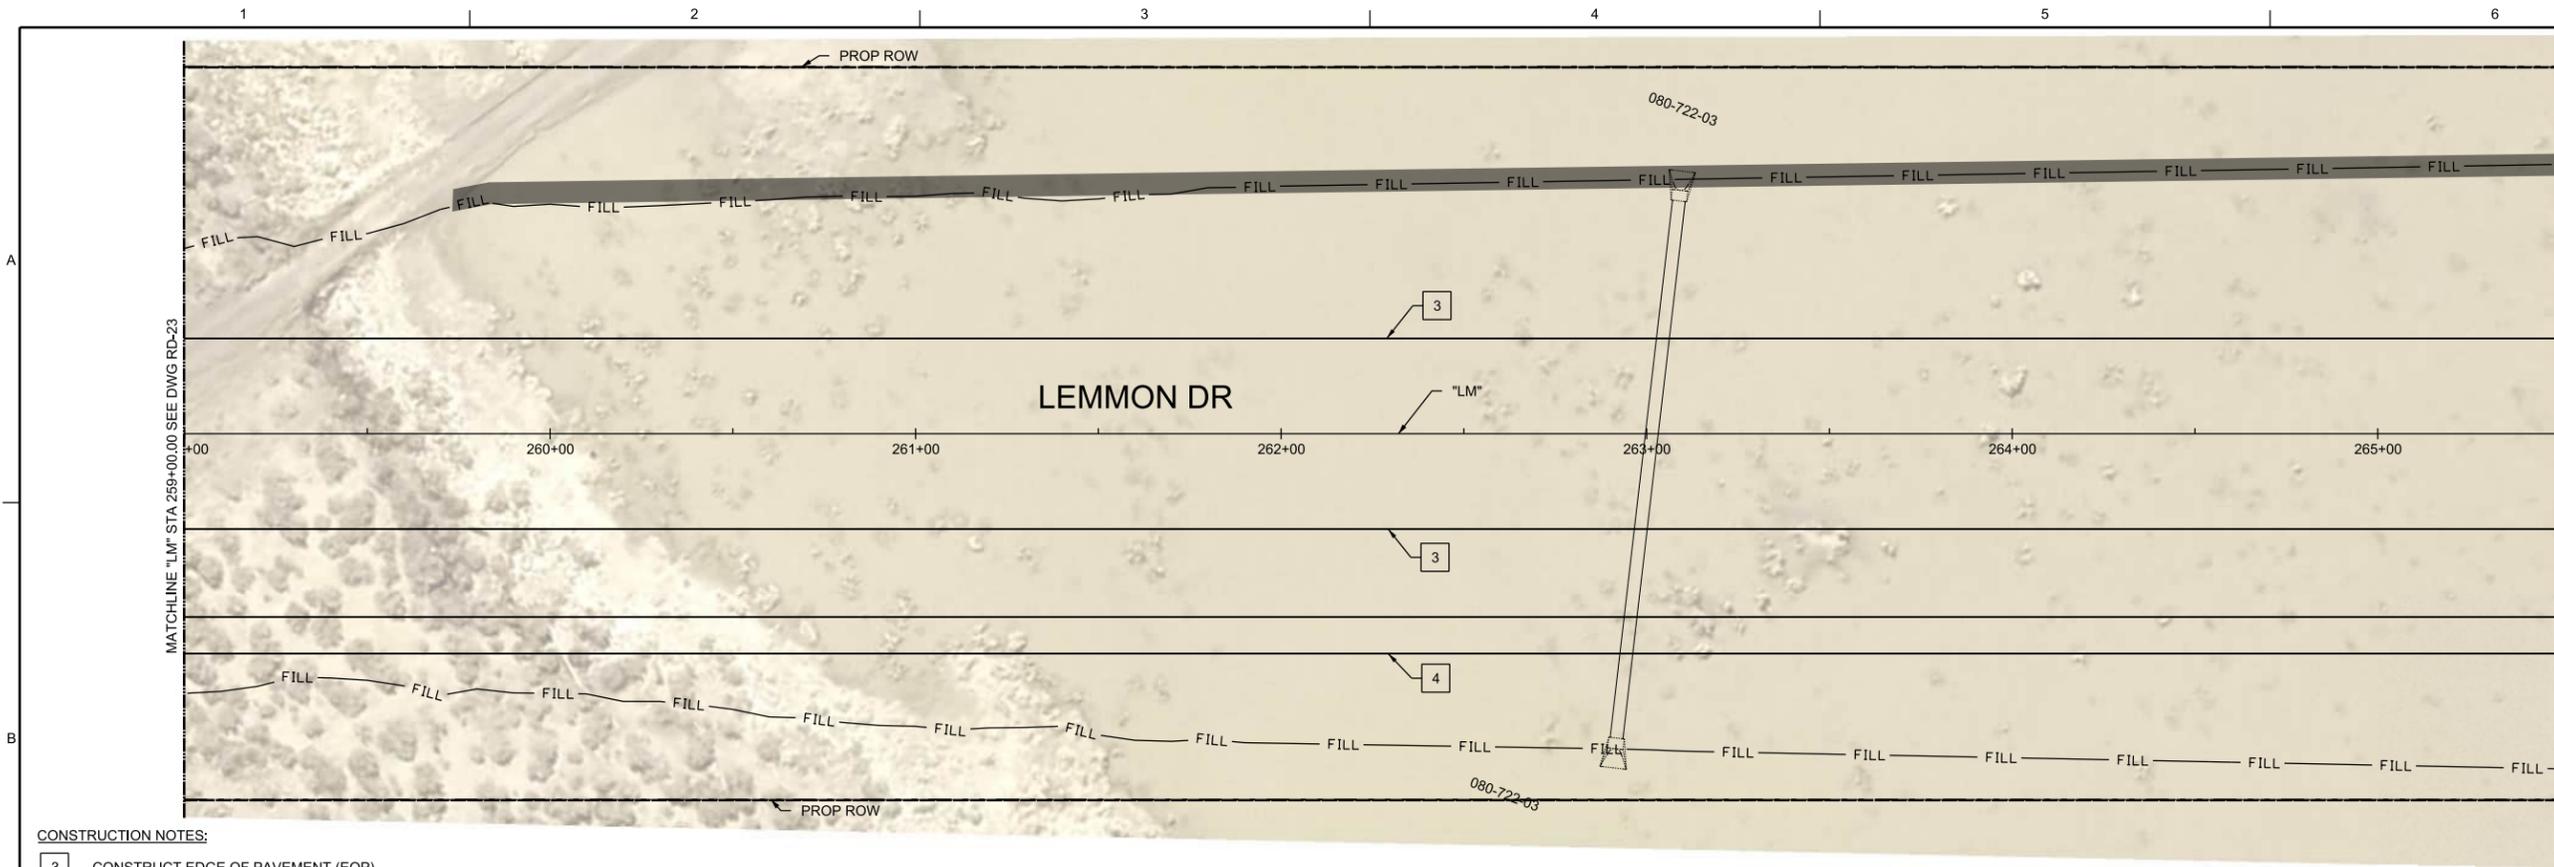

- CONSTRUCTION NOTES:
- 3 CONSTRUCT EDGE OF PAVEMENT (EOP)
 - 4 CONSTRUCT ASPHALT PATHWAY, SEE TYPICAL SECTIONS

PLAN

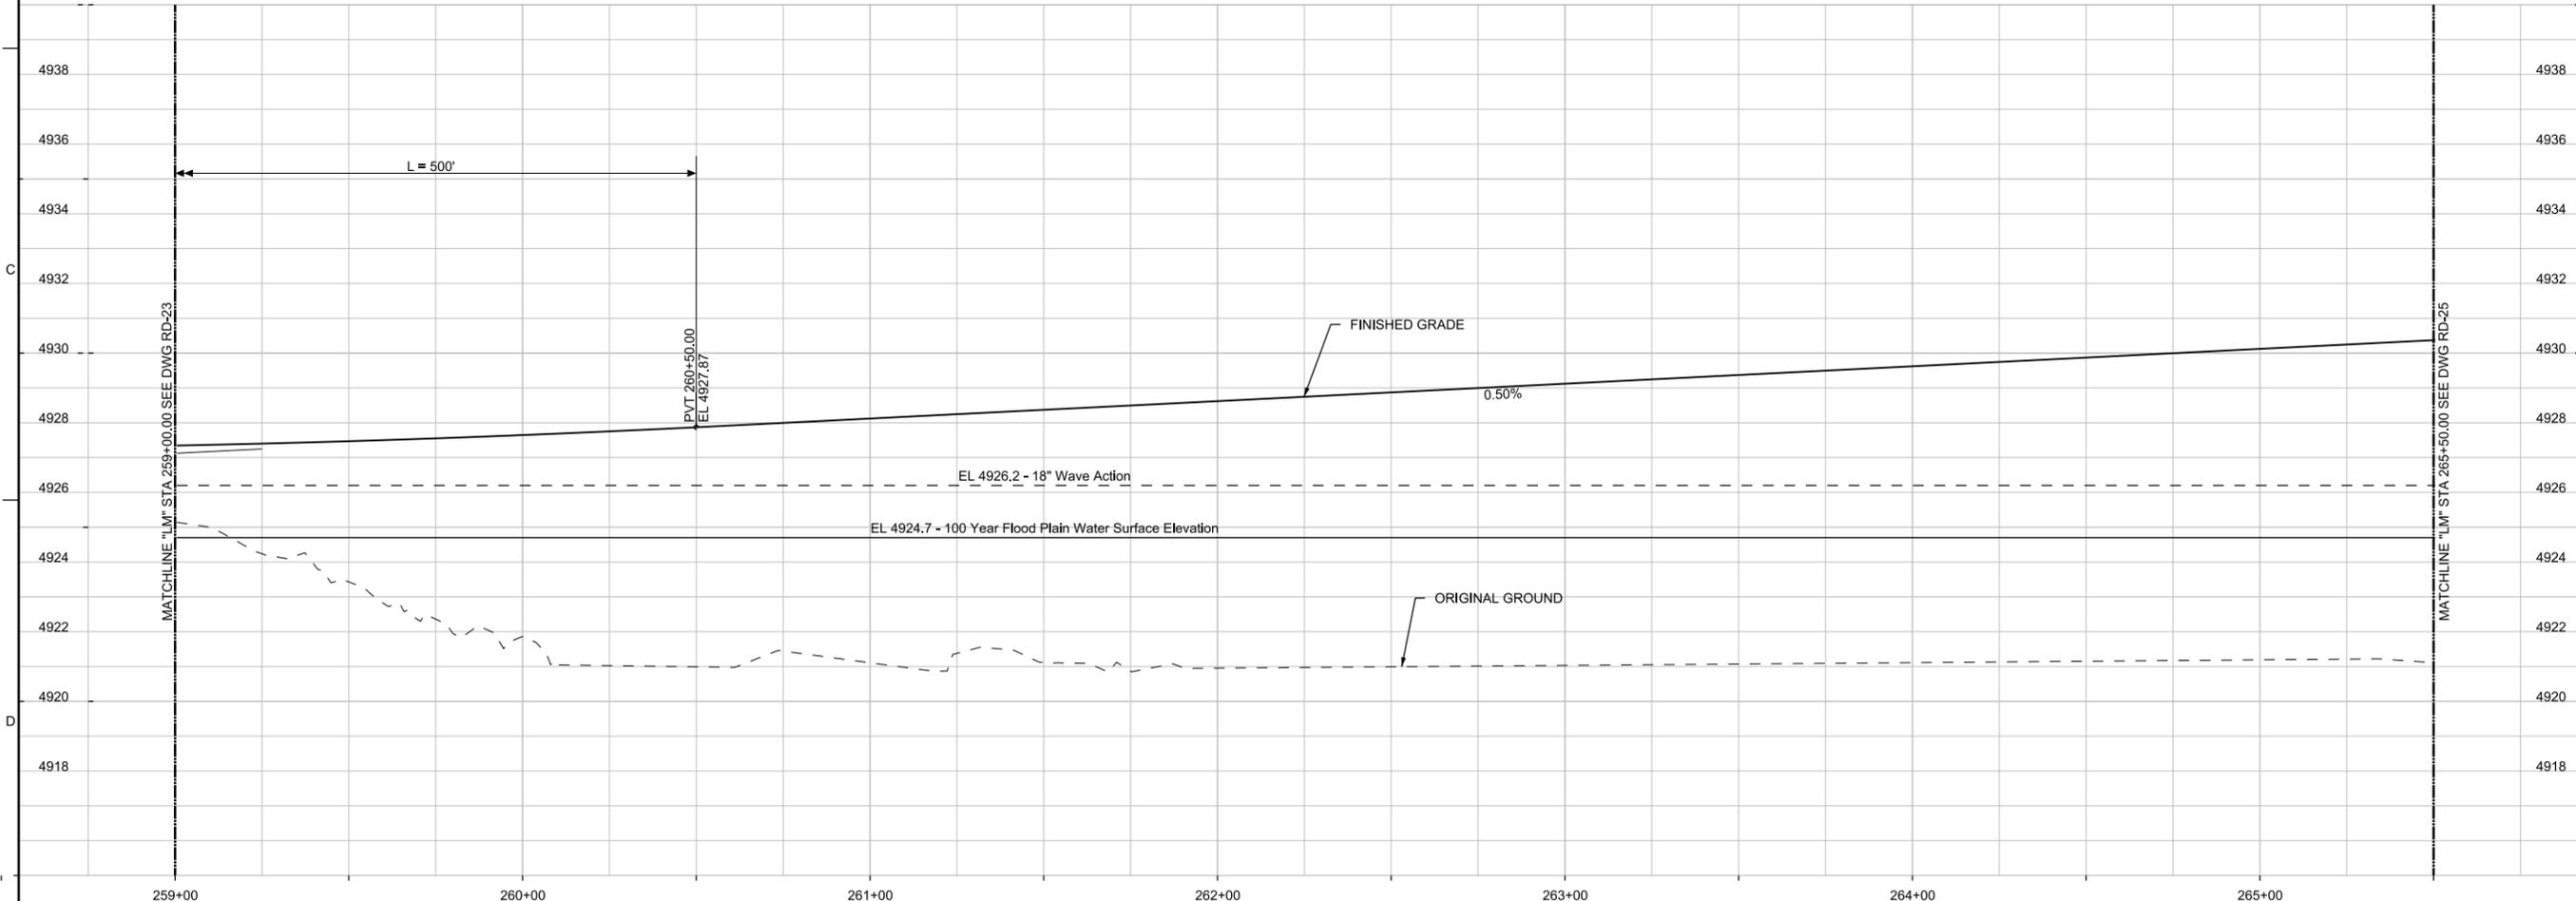

"LM" PROFILE



30%
PRELIMINARY

NO.	DATE	DR	CHK	BY
		J HUDSON	S PARTINGTON	K STANSBURY

REGIONAL TRANSPORTATION COMMISSION OF WASHOE COUNTY

LEMMON DRIVE SEG. 2: FLEETWOOD DRIVE TO RAMISEY WAY

Jacobs

50 WEST LIBERTY STREET, SUITE 205
RENO, NV 89501
PH (775) 329-7300

ROADWAY PLAN AND PROFILE

"LM" 259+00 TO "LM" 265+50

1"=25'

VERIFY SCALE

BAR IS ONE INCH ON ORIGINAL DRAWING.


DATE	AUGUST 2022
PROJ	W7Y31300
DWG	RD-24
SHEET	61 of 128

REUSE OF DOCUMENTS: THE DOCUMENT, AND THE IDEAS AND DESIGNS INCORPORATED HEREIN, AS AN INSTRUMENT OF PROFESSIONAL SERVICE, IS THE PROPERTY OF JACOBS AND IS NOT TO BE USED, IN WHOLE OR IN PART, FOR ANY OTHER PROJECT WITHOUT THE WRITTEN AUTHORIZATION OF JACOBS.


© JACOBS 2020. ALL RIGHTS RESERVED.

CONSTRUCTION NOTES:

- 3 CONSTRUCT EDGE OF PAVEMENT (EOP)
- 4 CONSTRUCT ASPHALT PATHWAY, SEE TYPICAL SECTIONS
- 5 CONSTRUCT ASPHALT DRIVEWAY, SEE TYPICAL SECTIONS
- 7 CONSTRUCT DETECTABLE WARNING STRIP

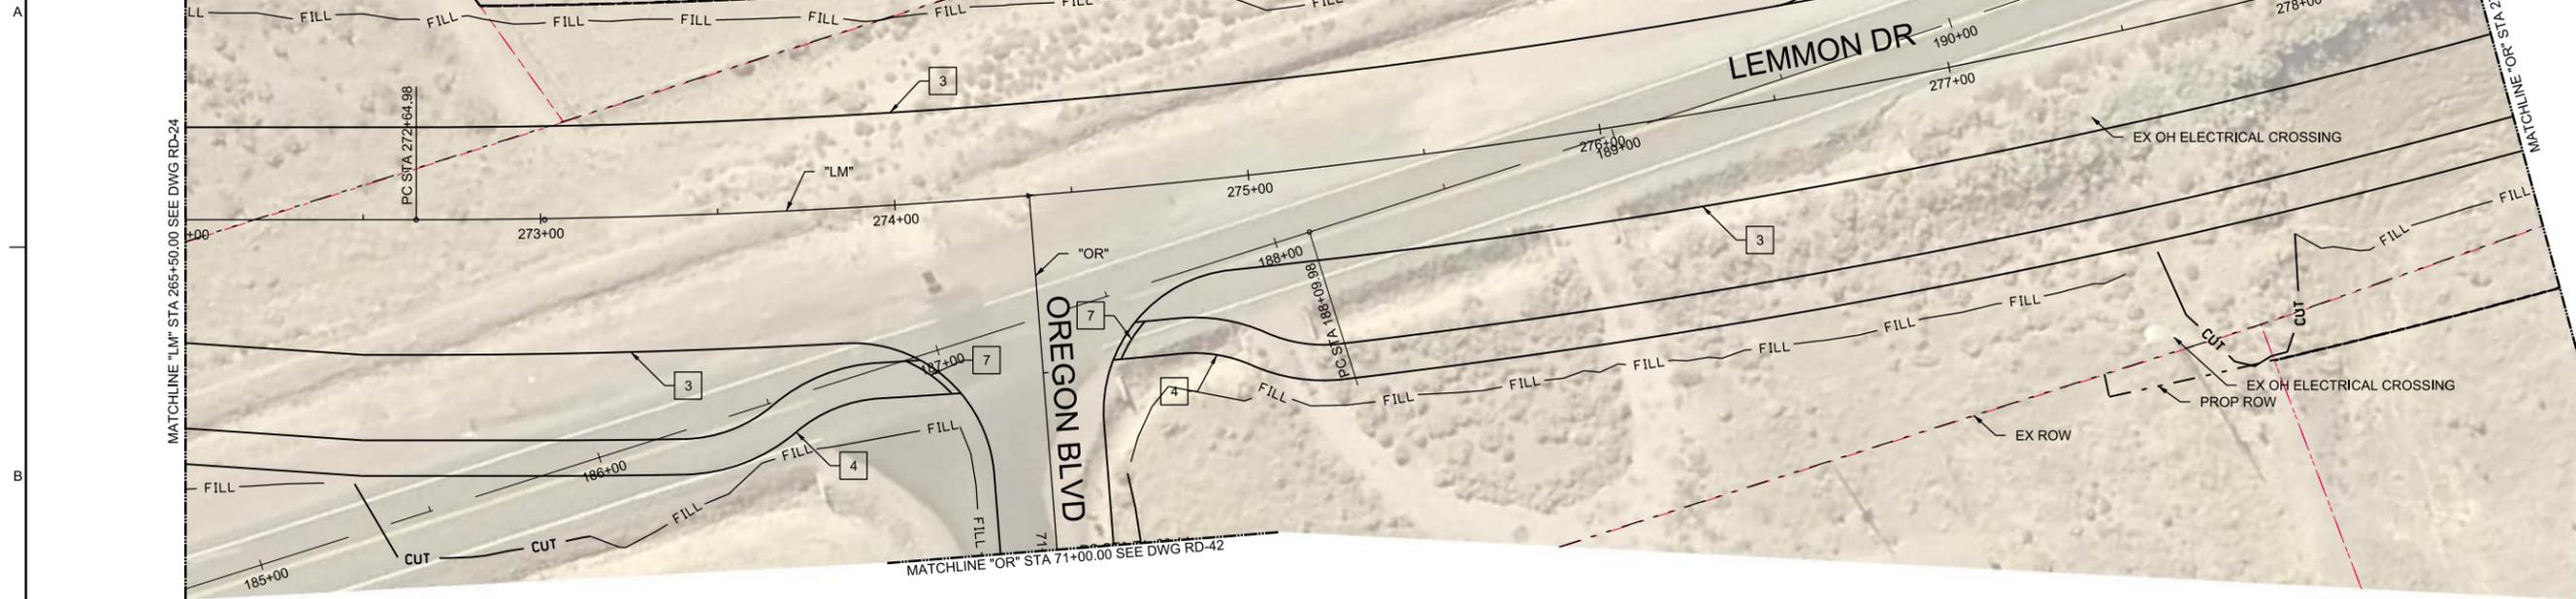

PLAN

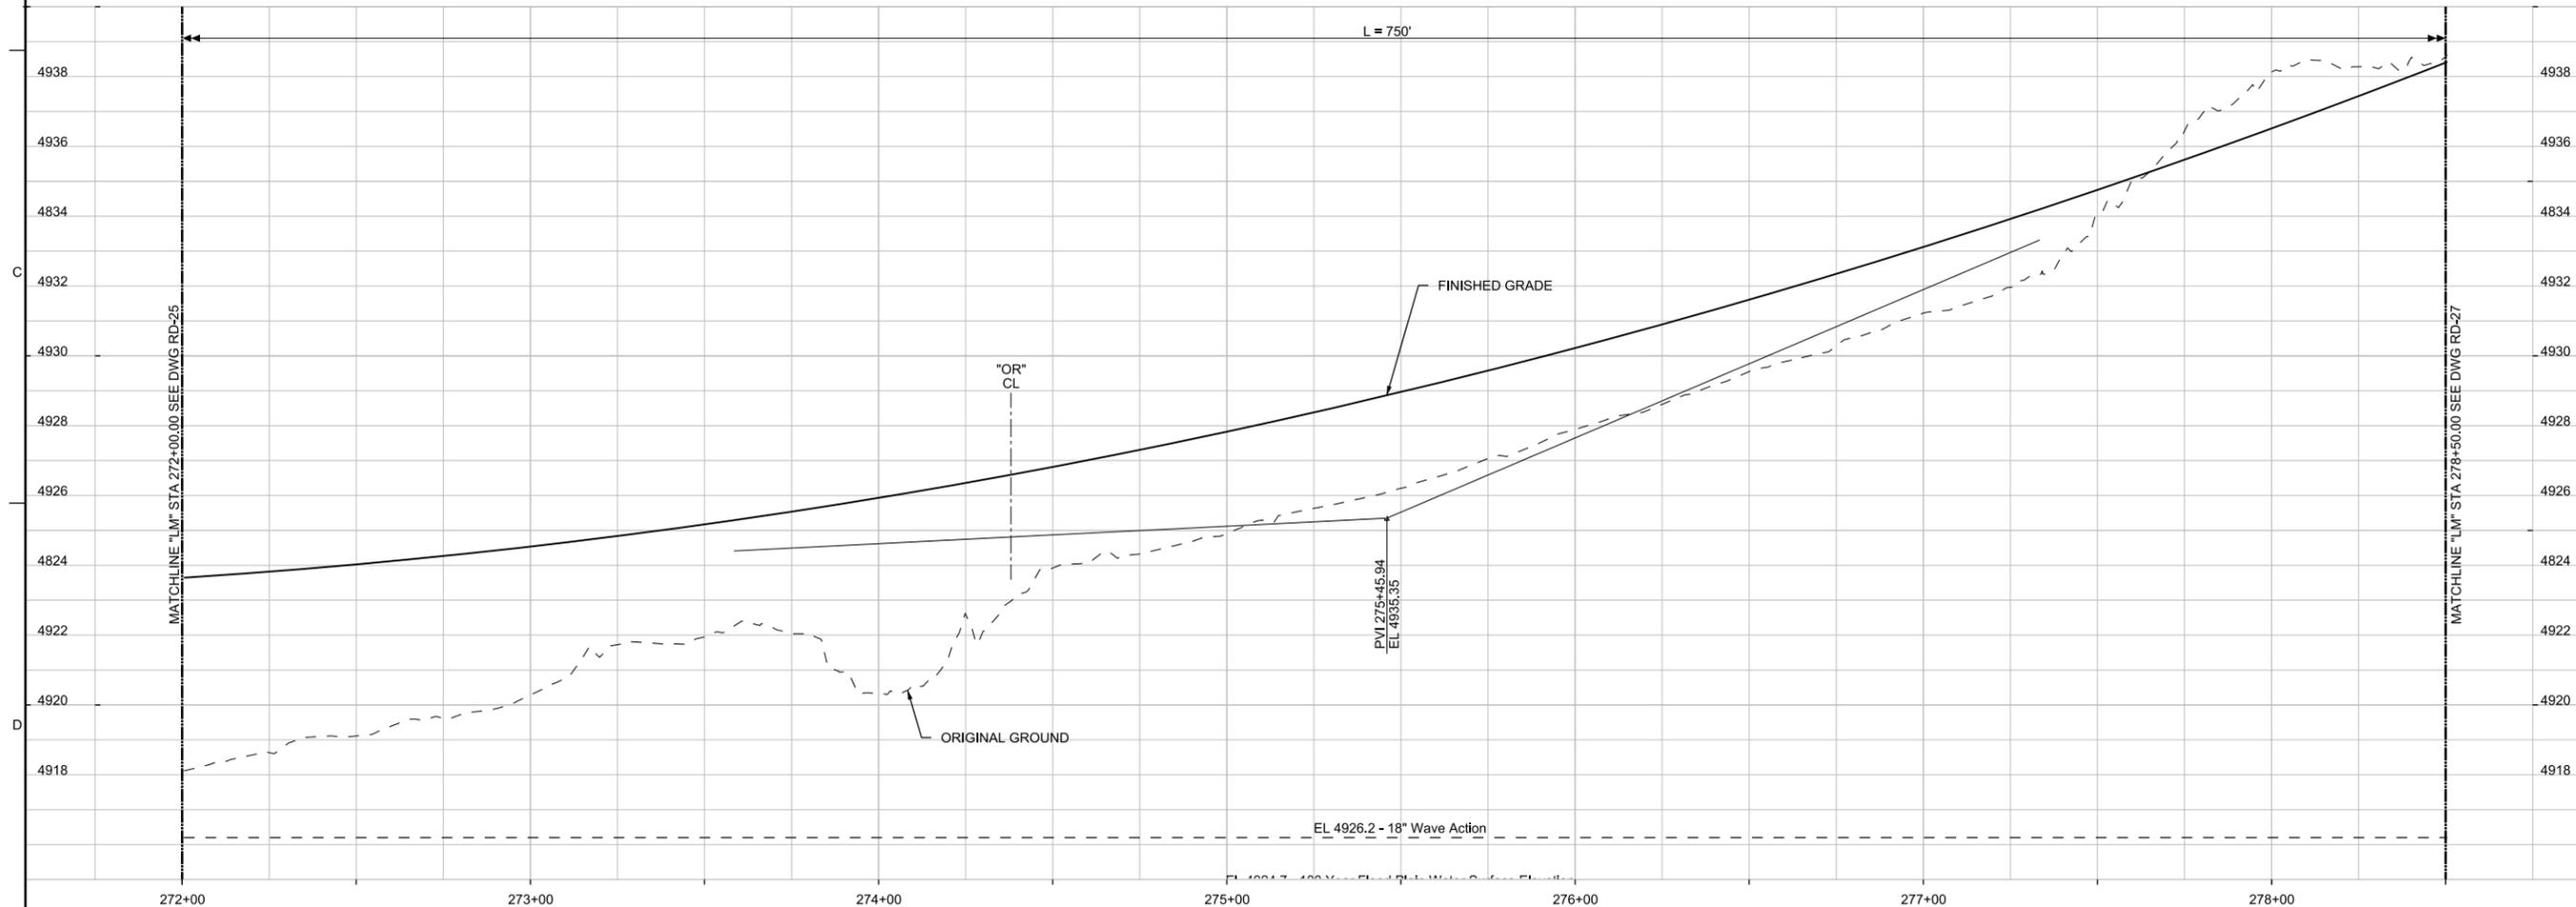

"LM" PROFILE

30%
PRELIMINARY

NO.	DATE	DR	REVISION	CHK	BY	APVD
		J HUDSON		S PARTINGTON		K STANSBURY


REGIONAL TRANSPORTATION COMMISSION OF WASHOE COUNTY

Jacobs
50 WEST LIBERTY STREET, SUITE 205
RENO, NV 89501
PH (775) 329-7300

LEMMON DRIVE SEG. 2: FLEETWOOD DRIVE TO RAMSEY WAY
ROADWAY PLAN AND PROFILE
"LM" 272+00 TO "LM" 278+50

1"=25'
VERIFY SCALE
BAR IS ONE INCH ON ORIGINAL DRAWING.

DATE	AUGUST 2022
PROJ	W7Y31300
DWG	RD-26
SHEET	63 of 128

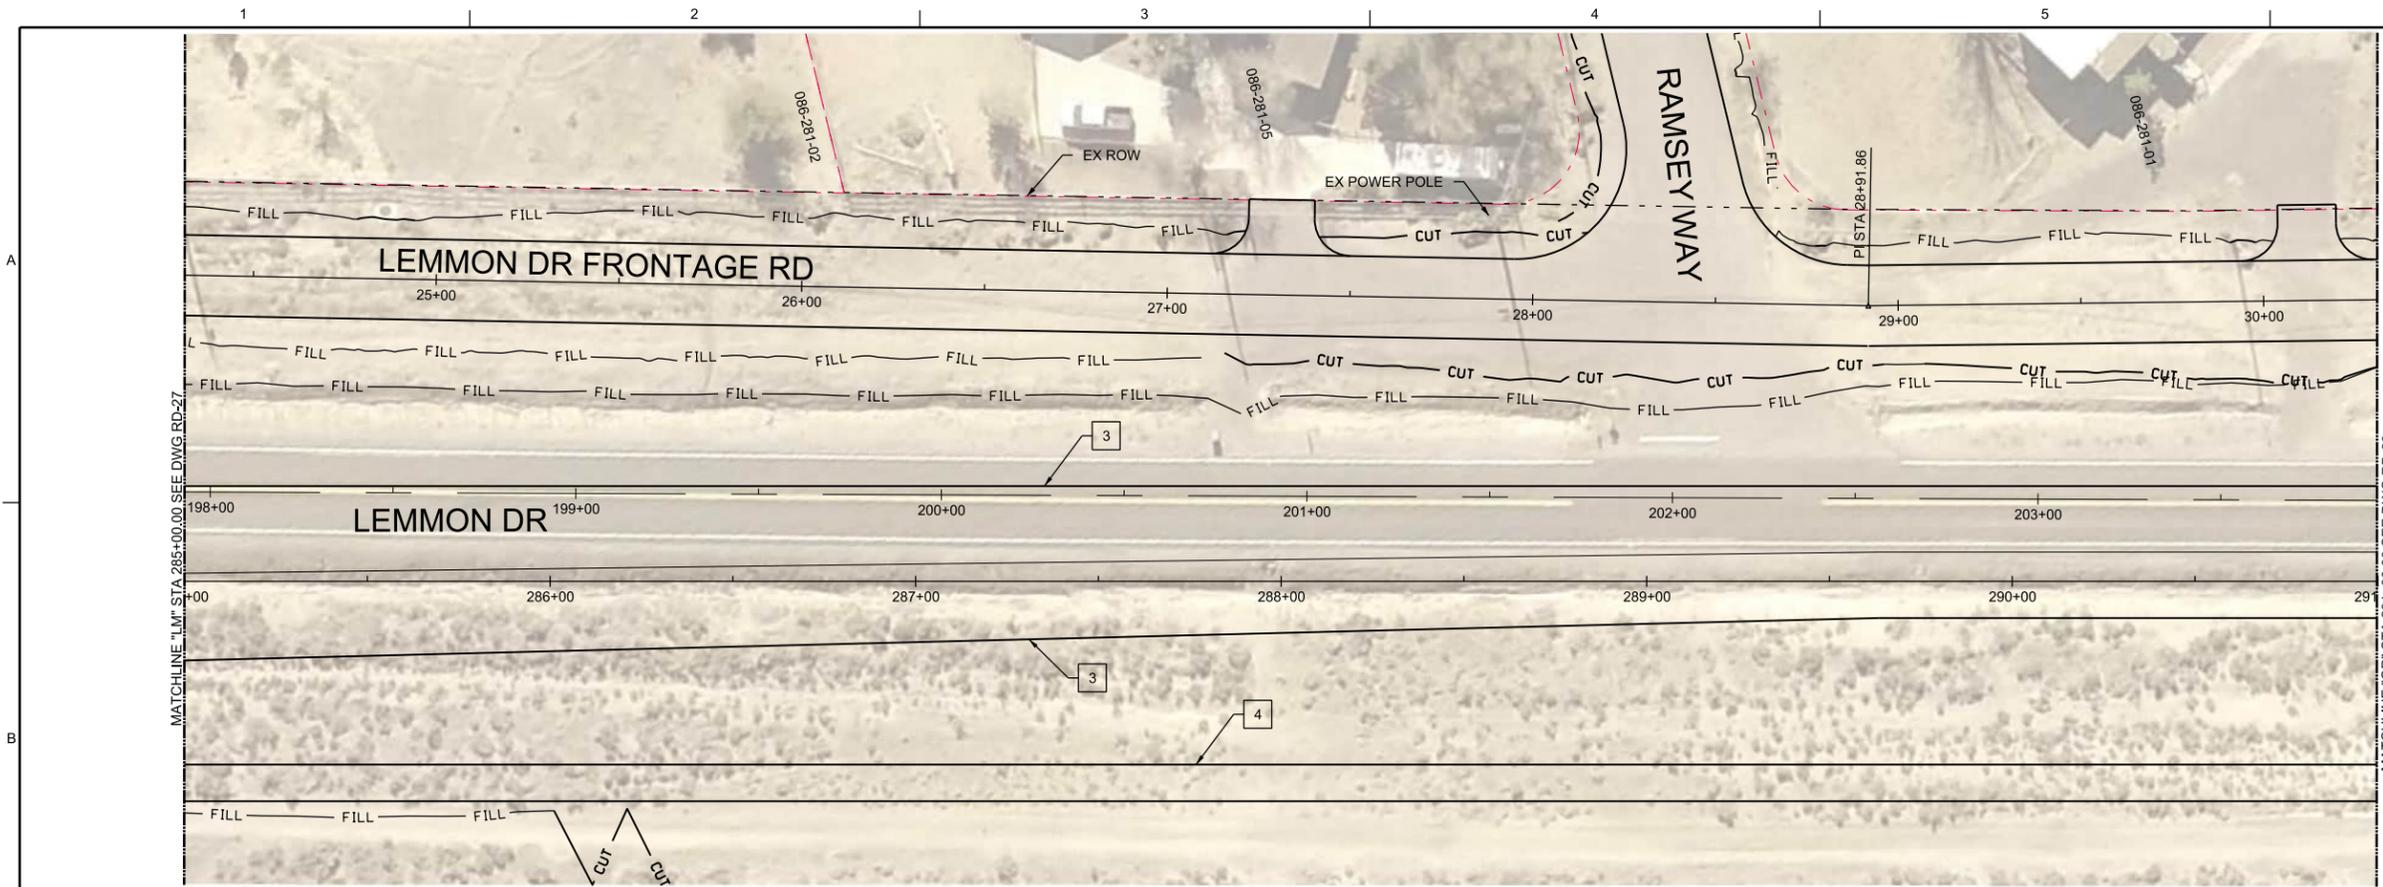


- CONSTRUCTION NOTES:**
- 3 CONSTRUCT EDGE OF PAVEMENT (EOP)
 - 4 CONSTRUCT ASPHALT PATHWAY, SEE TYPICAL SECTIONS



30% PRELIMINARY

NO.	DATE	DR	CHK	BY	APVD
		J HUDSON	S PARTINGTON		

PLAN

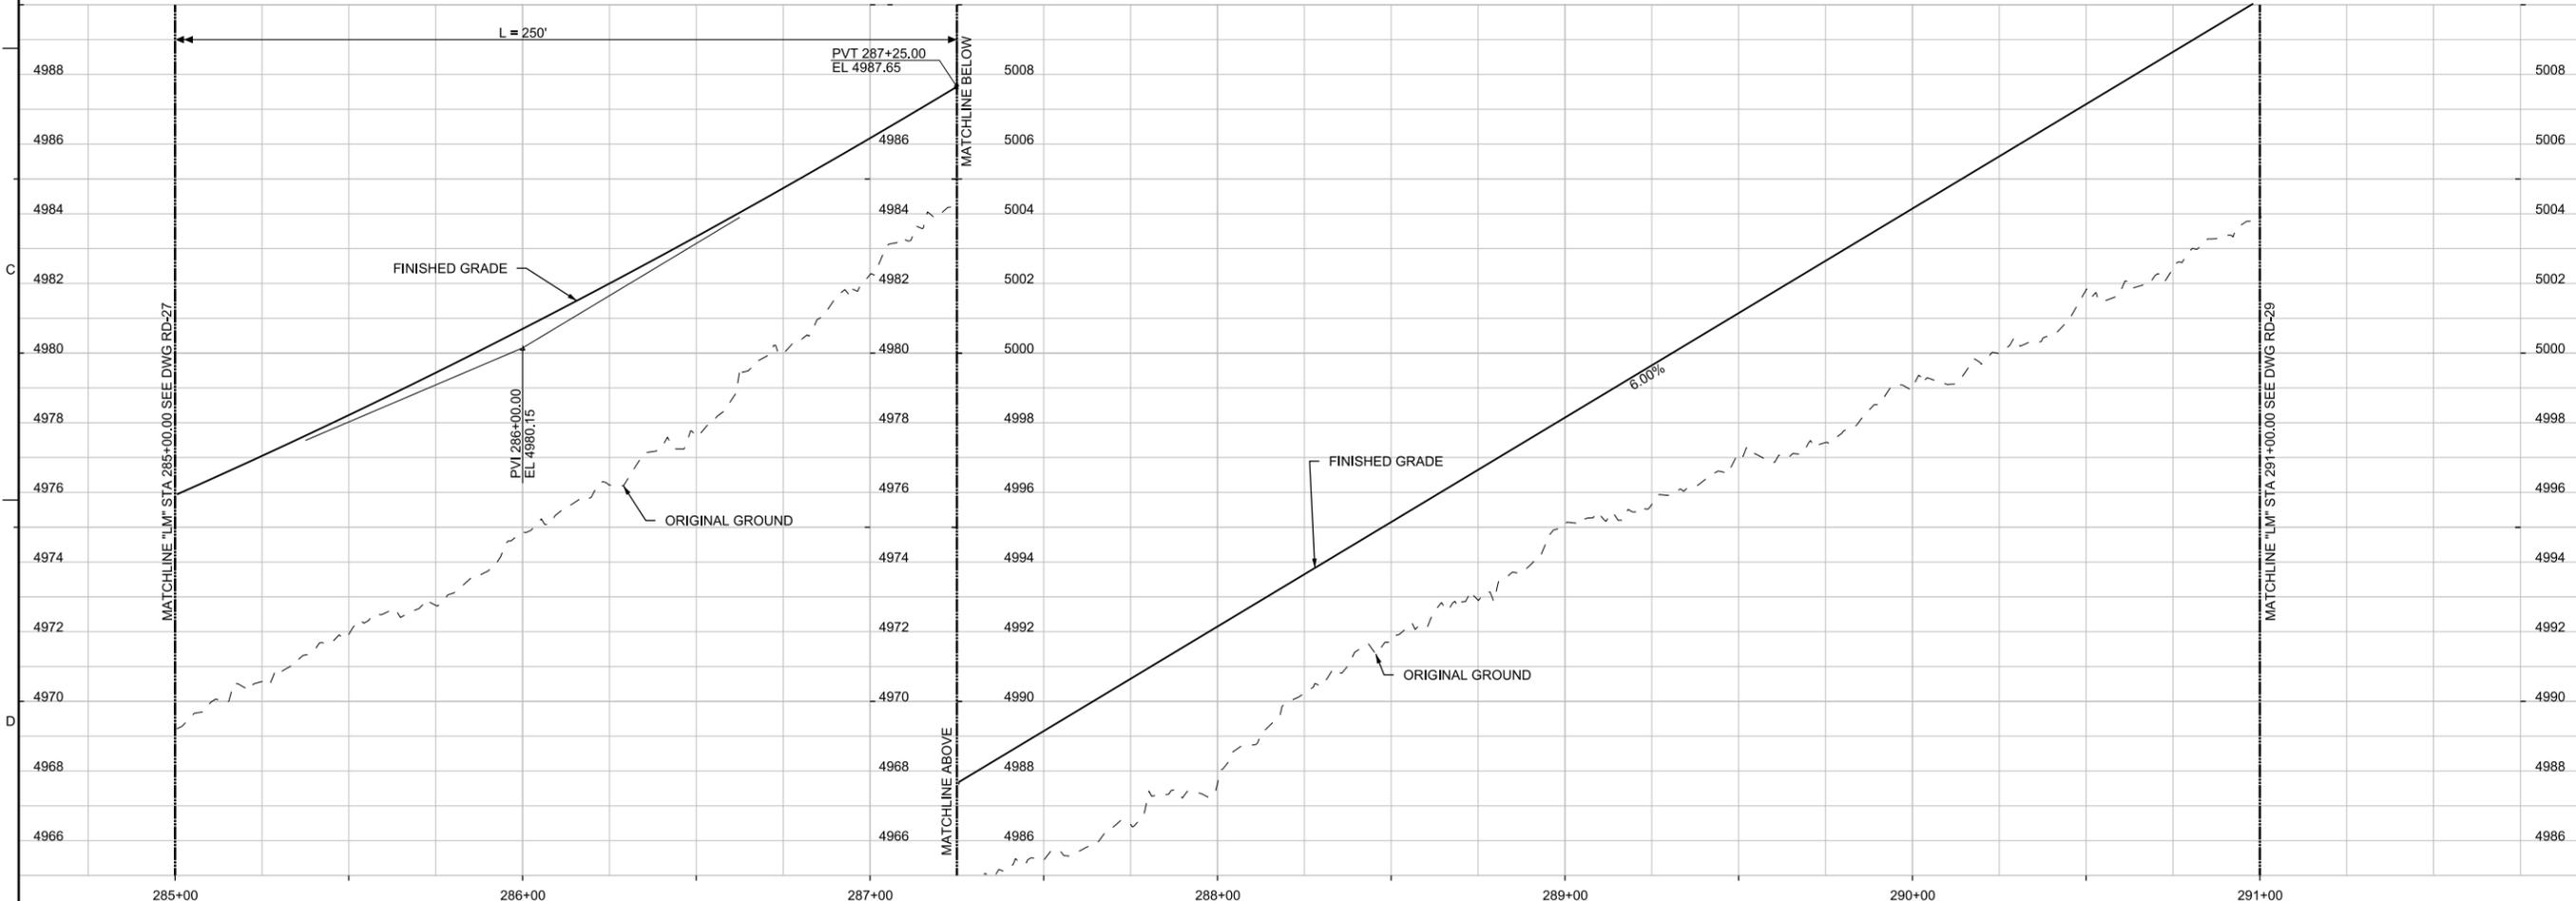

"LM" PROFILE


REGIONAL TRANSPORTATION COMMISSION OF WASHOE COUNTY

LEMMON DRIVE SEG. 2: FLEETWOOD DRIVE TO RAMSEY WAY
ROADWAY PLAN AND PROFILE
 "LM" 285+00 TO "LM" 291+00


Jacobs
 50 WEST LIBERTY STREET, SUITE 205
 RENO, NV 89501
 PH (775) 329-7300

1"=25'
 VERIFY SCALE
 BAR IS ONE INCH ON ORIGINAL DRAWING.

DATE	AUGUST 2022
PROJ	W7Y31300
DWG	RD-28
SHEET	65 of 128

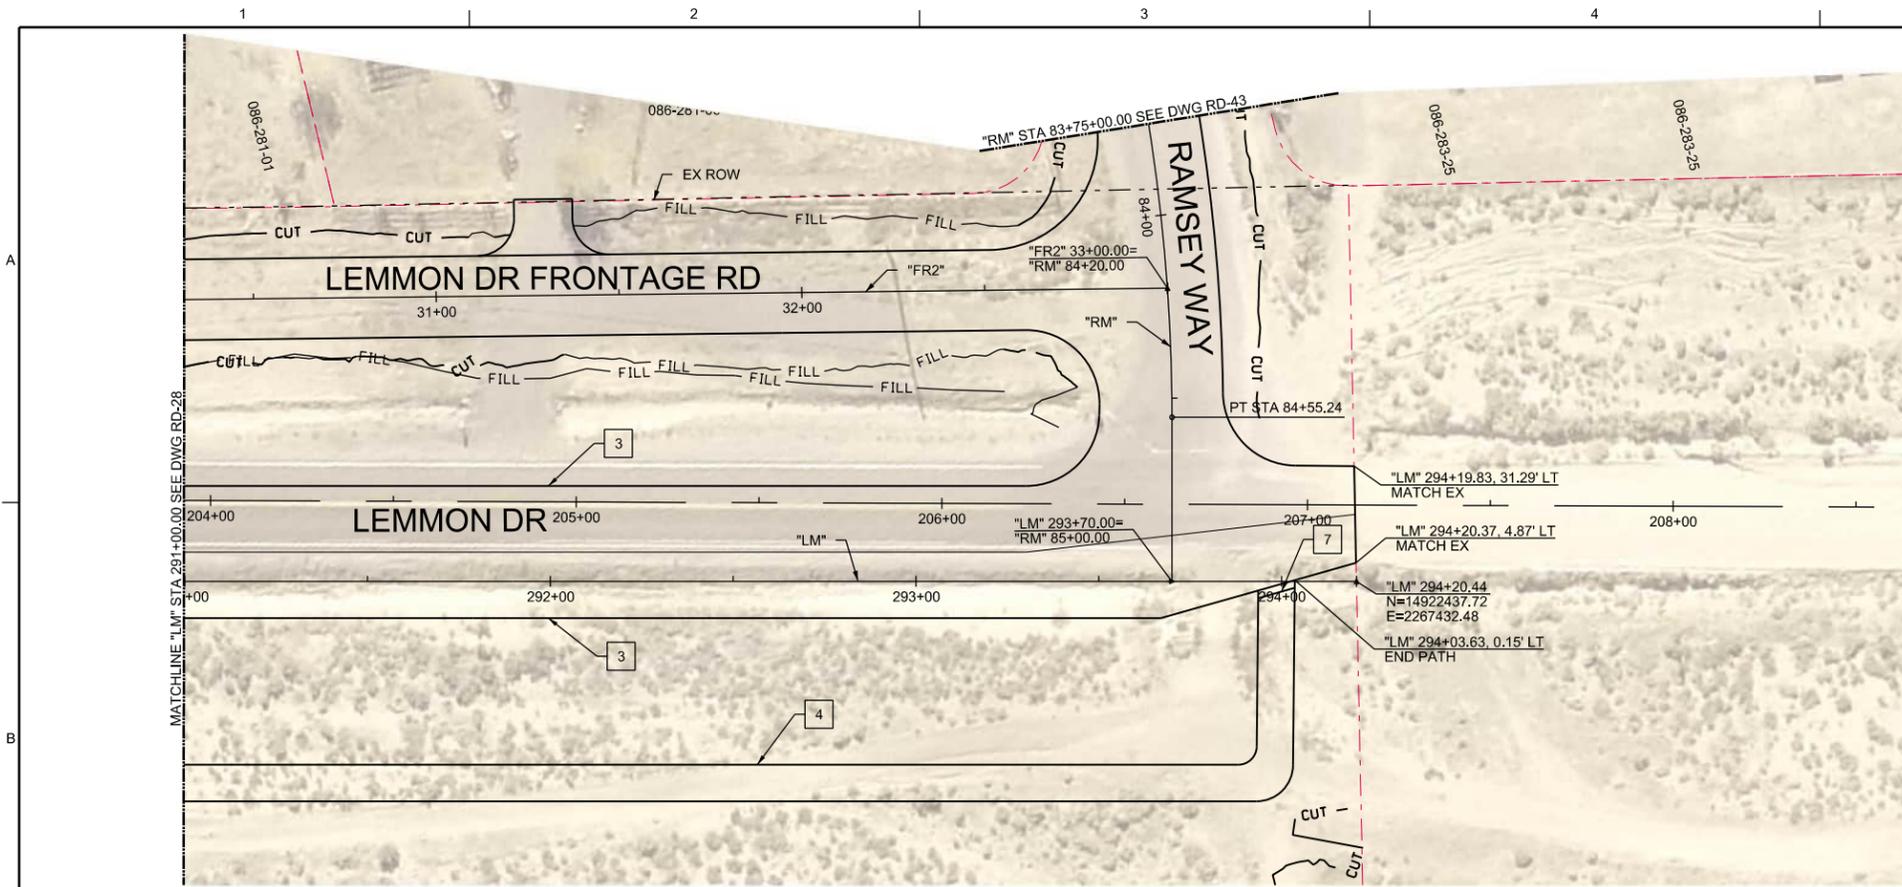

- CONSTRUCTION NOTES:
- 3 CONSTRUCT EDGE OF PAVEMENT (EOP)
 - 4 CONSTRUCT ASPHALT PATHWAY, SEE TYPICAL SECTIONS
 - 7 CONSTRUCT DETECTABLE WARNING STRIP

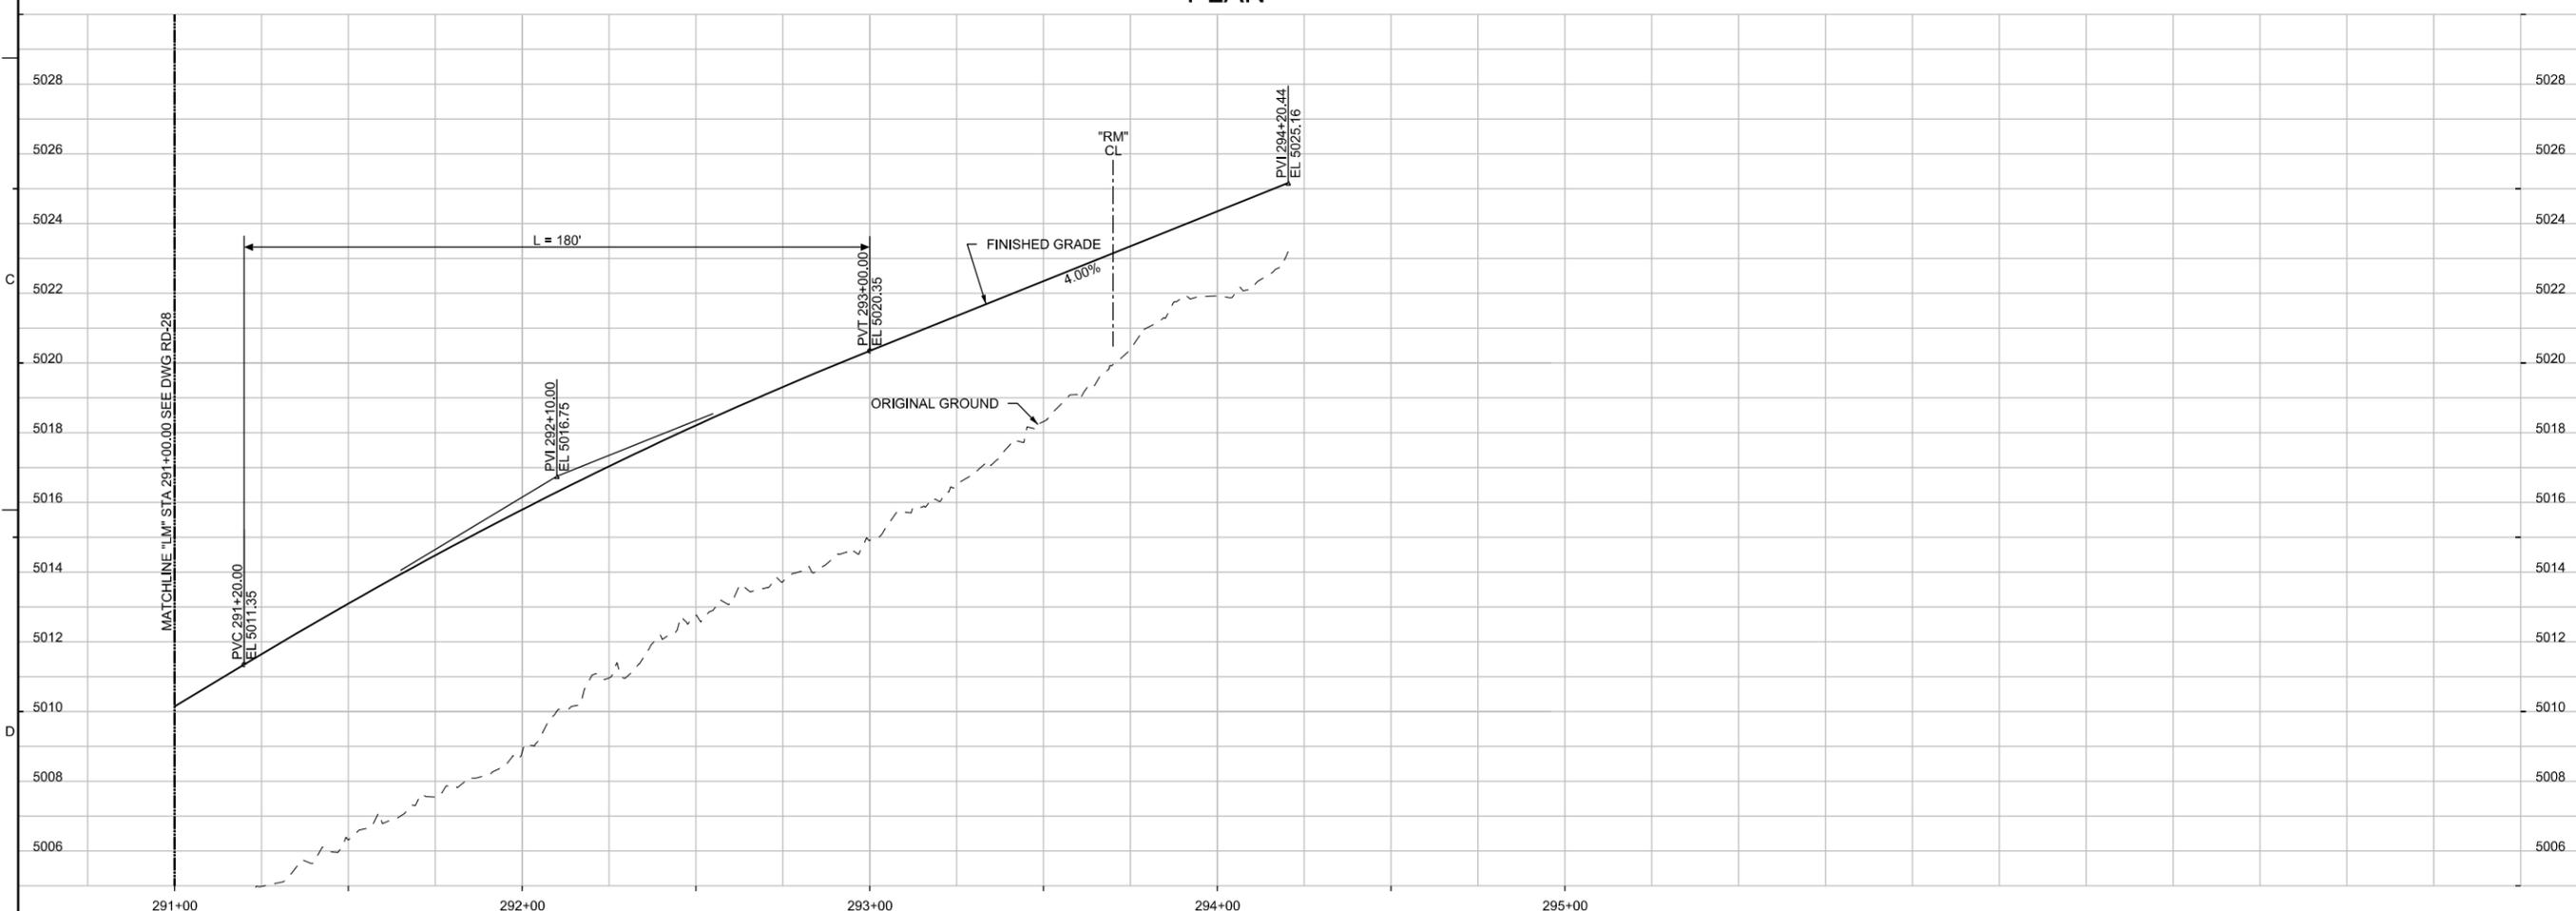

30%
PRELIMINARY

NO.	DATE	DSGN	DR	CHK	REVISION	BY	APVD
			J HUDSON	S PARTINGTON			K STANSBURY

REGIONAL TRANSPORTATION COMMISSION OF WASHOE COUNTY


LEMMON DRIVE SEG. 2: FLEETWOOD DRIVE TO RAMSEY WAY

ROADWAY PLAN AND PROFILE


"LM" 291+00 TO "LM" 294+20.44

Jacobs
50 WEST LIBERTY STREET, SUITE 205
RENO, NV 89501
PH (775) 329-7300

1"=25'	
VERIFY SCALE	
BAR IS ONE INCH ON ORIGINAL DRAWING.	
DATE	AUGUST 2022
PROJ	W7Y31300
DWG	RD-29
SHEET	66 of 128

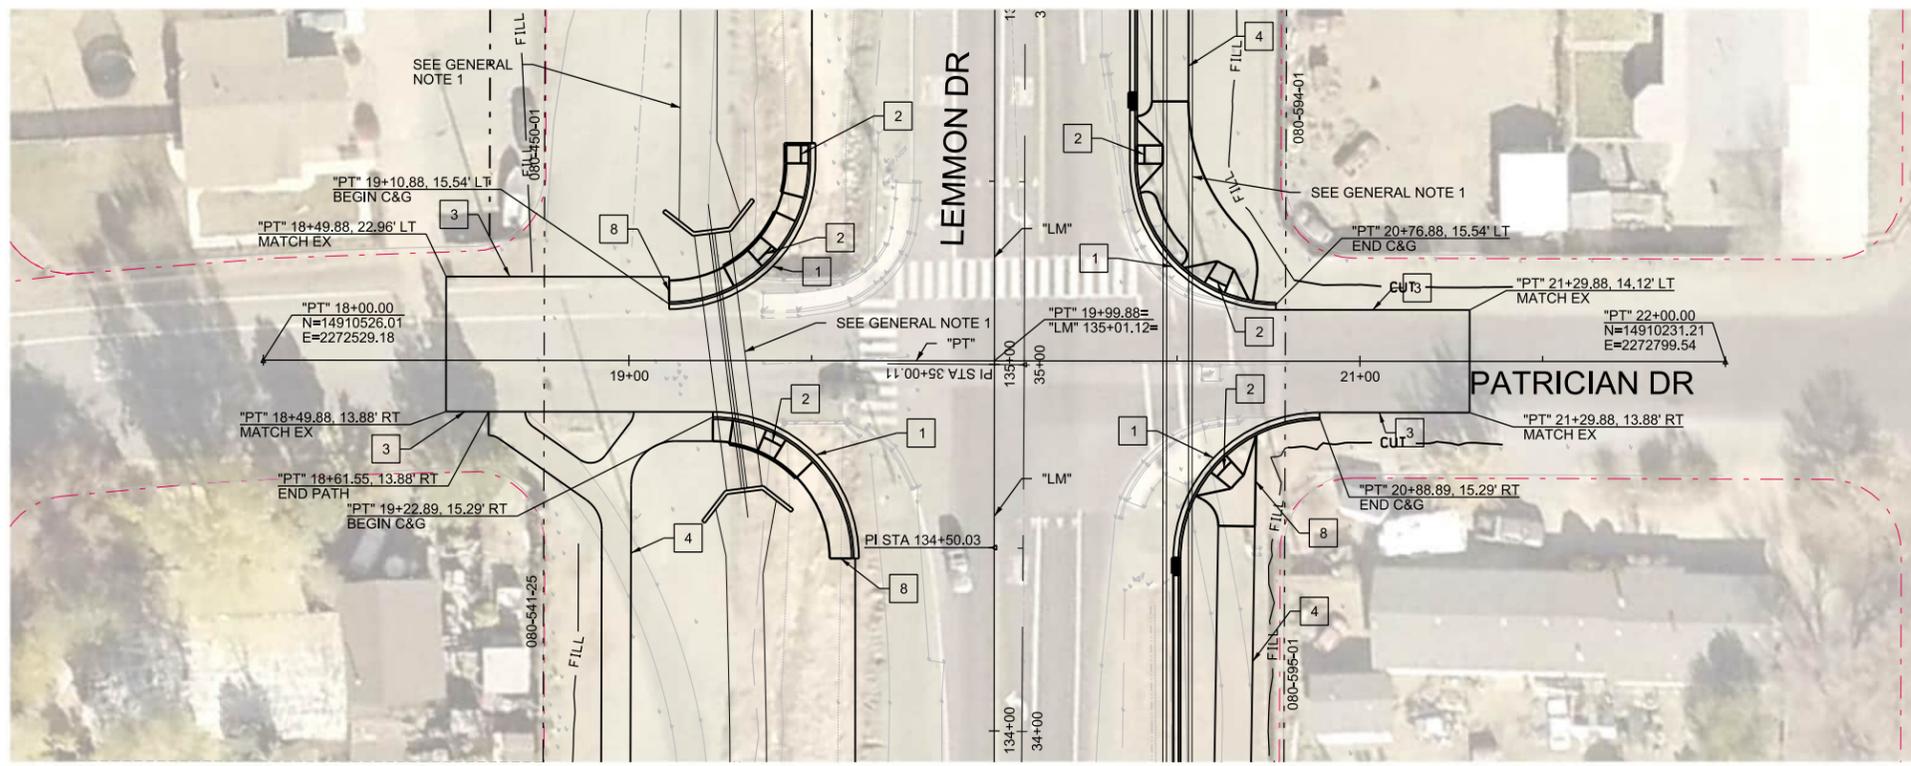

PLAN

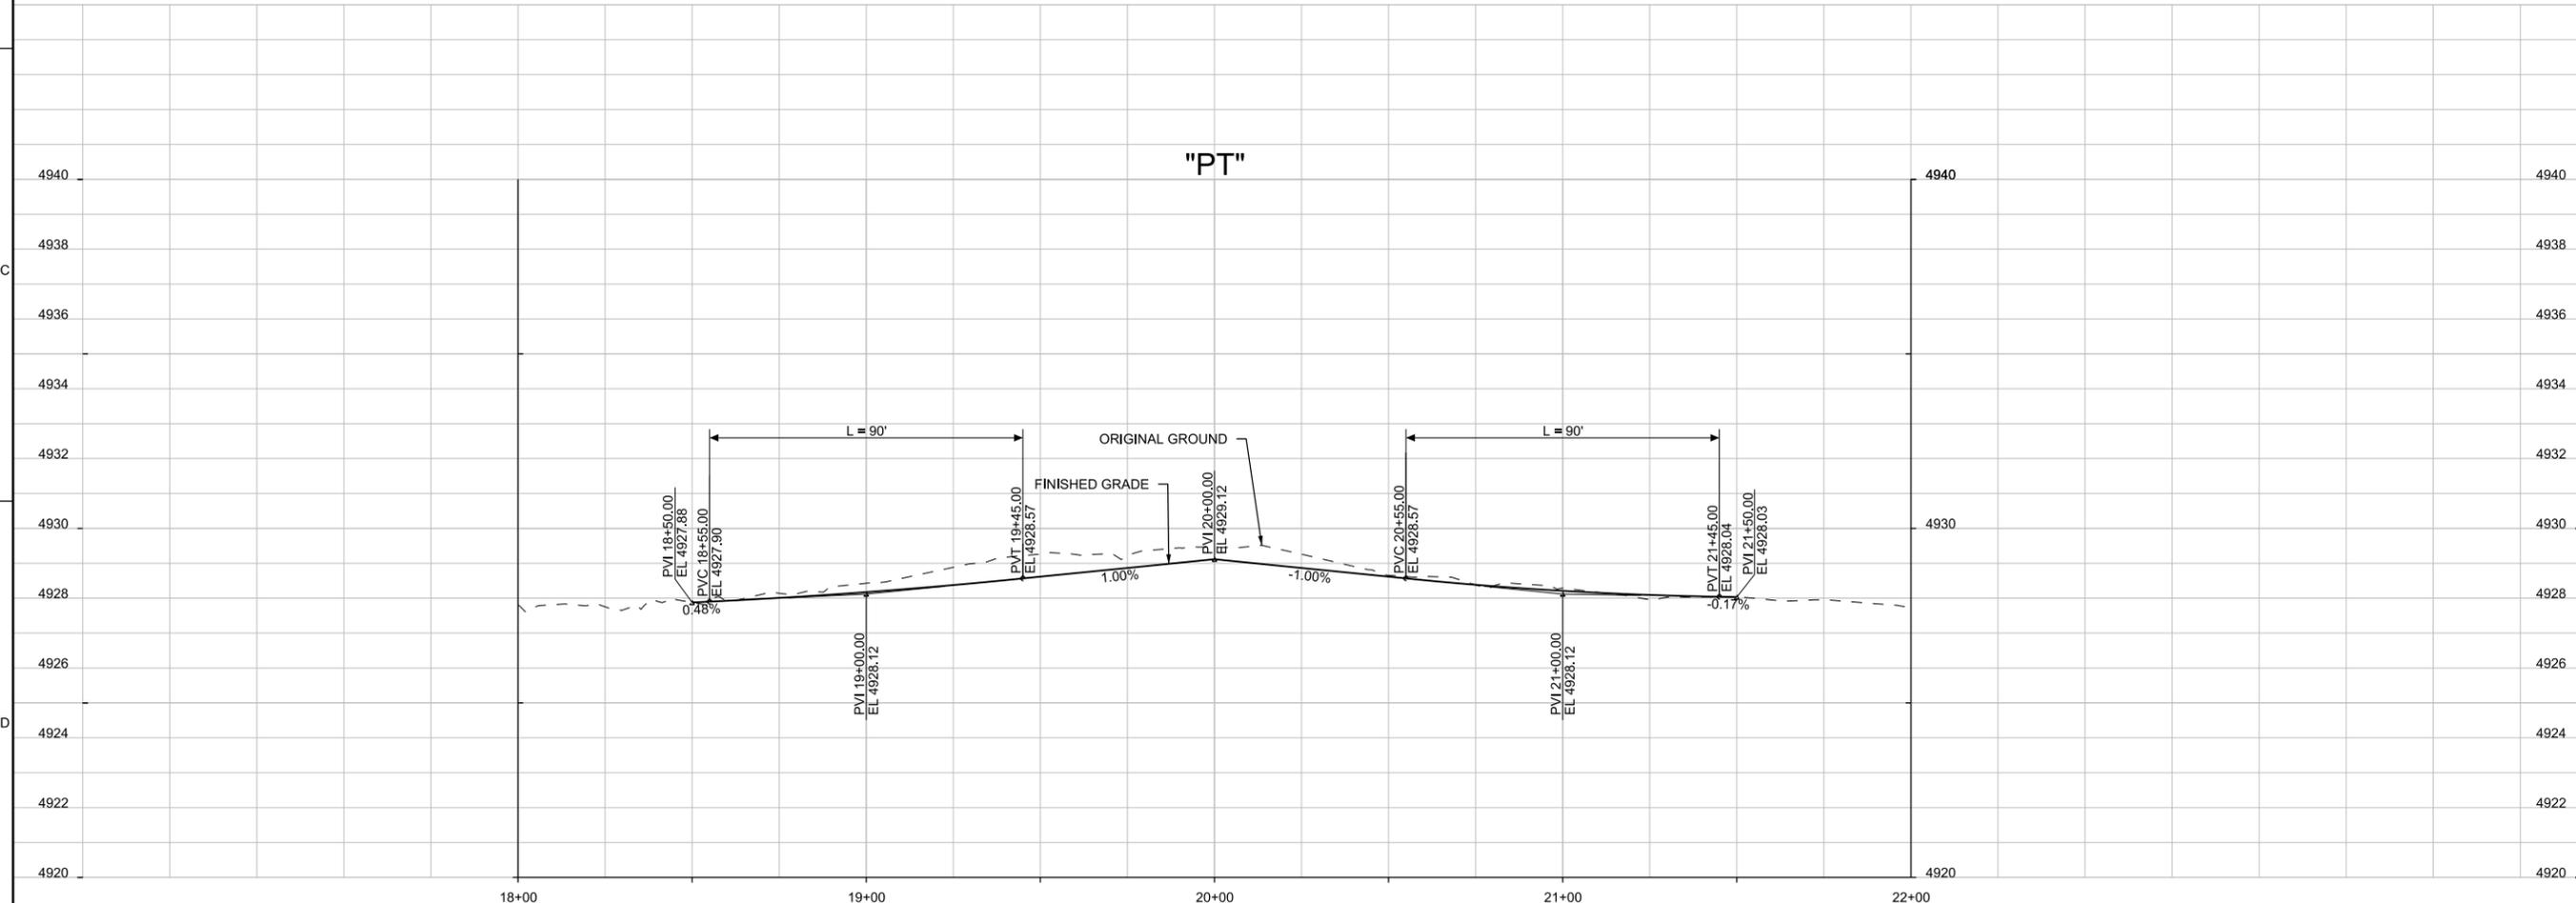

"PT" PROFILE

- GENERAL NOTE:**
 1. FOR DRAINAGE AND UTILITIES, SEE DRAINAGE AND UTILITIES PLANS.
- CONSTRUCTION NOTES:**
- 1 CONSTRUCT TYPE 1 CURB AND GUTTER PER COR R-109
 - 2 CONSTRUCT CONCRETE RAMP
 - 3 CONSTRUCT EDGE OF PAVEMENT (EOP)
 - 4 CONSTRUCT ASPHALT PATHWAY, SEE TYPICAL SECTIONS
 - 8 CONSTRUCT ASPHALT SIDEWALK



30% PRELIMINARY

NO.	DATE	DR	CHK	REVISION	BY	APVD

J HUDSON
S PARTINGTON
K STANSBURY


REUSE OF DOCUMENTS: THE DOCUMENT, AND THE IDEAS AND DESIGNS INCORPORATED HEREIN, AS AN INSTRUMENT OF PROFESSIONAL SERVICE, IS THE PROPERTY OF JACOBS AND IS NOT TO BE USED, IN WHOLE OR IN PART, FOR ANY OTHER PROJECT WITHOUT THE WRITTEN AUTHORIZATION OF JACOBS. © JACOBS 2020. ALL RIGHTS RESERVED.

JACOBS
 50 WEST LIBERTY STREET, SUITE 205
 RENO, NV 89501
 PH (775) 329-7300

REGIONAL TRANSPORTATION COMMISSION OF WASHOE COUNTY
 LEMMON DRIVE SEG. 2: FLEETWOOD DRIVE TO RAMSEY WAY
 ROADWAY PLAN AND PROFILE
 "PT" 19+00 TO "PT" 23+00


1"=25'
 VERIFY SCALE
 BAR IS ONE INCH ON ORIGINAL DRAWING.

DATE	AUGUST 2022
PROJ	W7Y31300
DWG	RD-30
SHEET	67 of 128

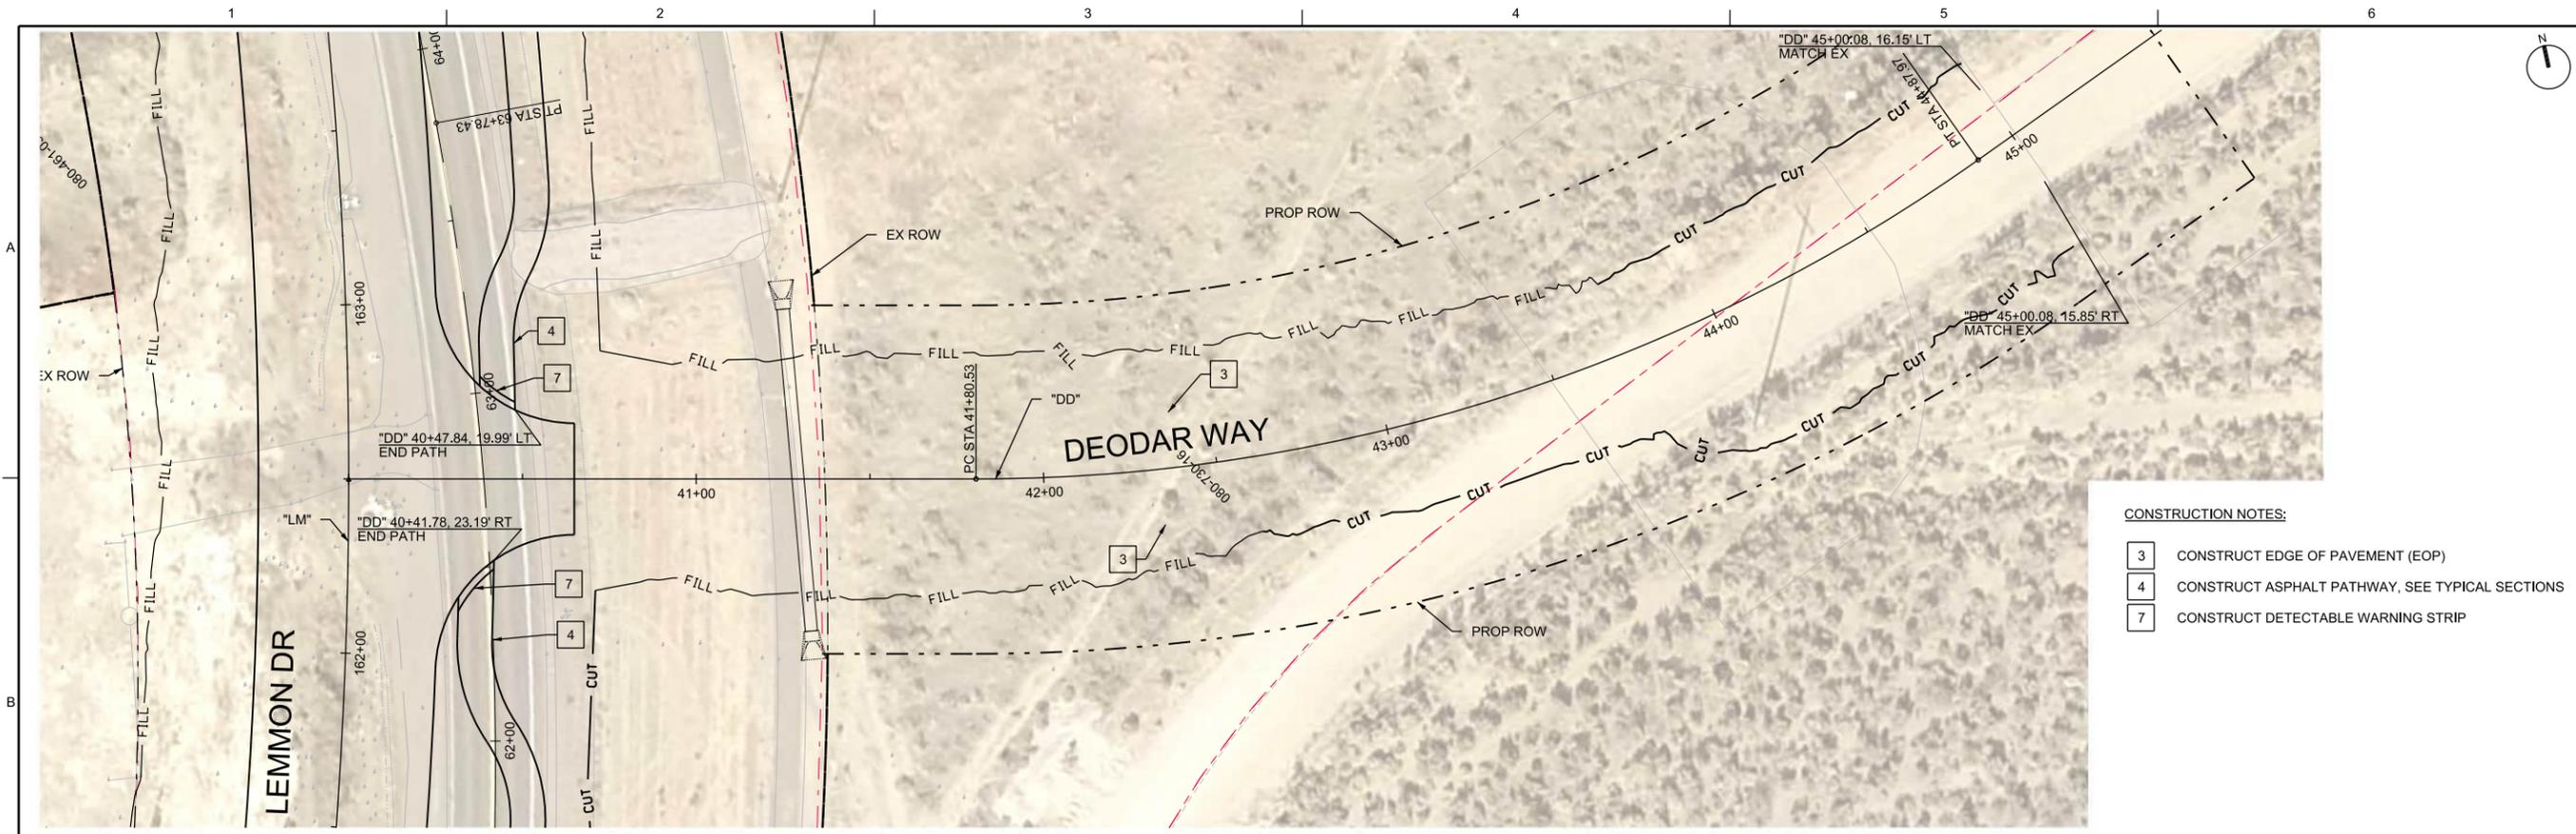

- CONSTRUCTION NOTES:**
- 3 CONSTRUCT EDGE OF PAVEMENT (EOP)
 - 4 CONSTRUCT ASPHALT PATHWAY, SEE TYPICAL SECTIONS
 - 7 CONSTRUCT DETECTABLE WARNING STRIP

PLAN

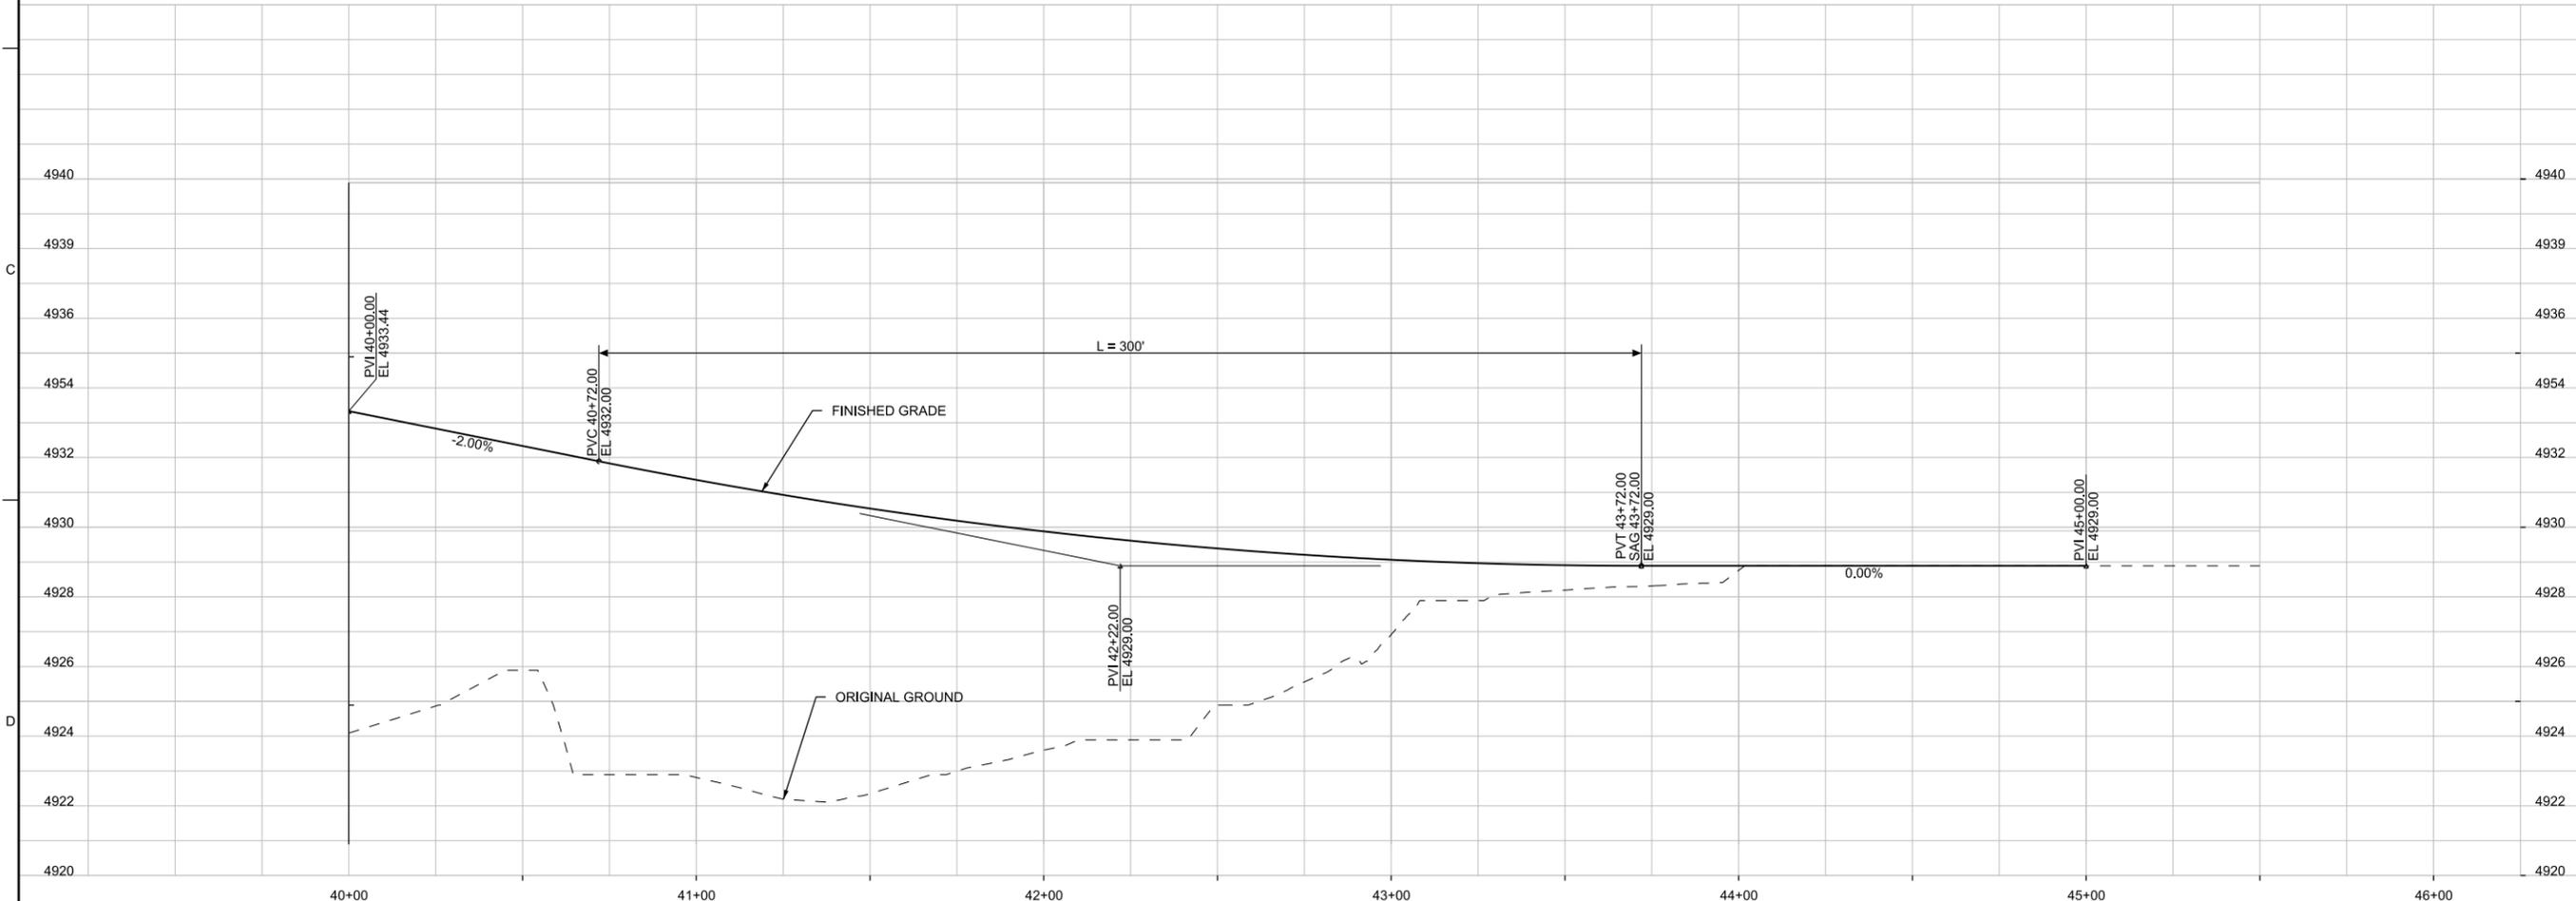


"DD" PROFILE

30%
PRELIMINARY

NO.	DATE	REVISION	CHK

REGIONAL TRANSPORTATION COMMISSION OF WASHOE COUNTY
 LEMMON DRIVE SEG. 2: FLEETWOOD DRIVE TO RAMSEY WAY
 ROADWAY PLAN AND PROFILE
 "DD" 40+00 TO "DD" 45+00

DATE	AUGUST 2022
PROJ	W7Y31300
DWG	RD-32
SHEET	69 of 128

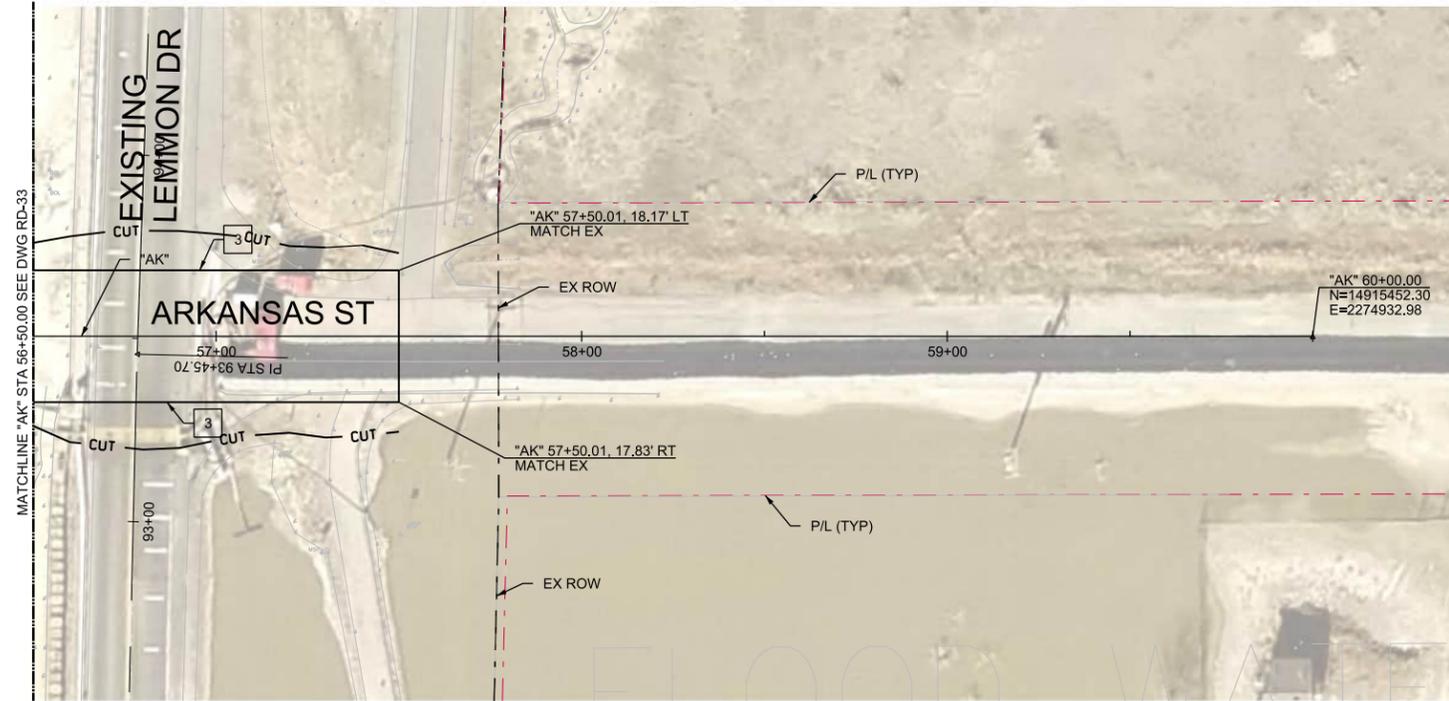

PLAN



"AK" PROFILE

CONSTRUCTION NOTE:

- 3 CONSTRUCT EDGE OF PAVEMENT (EOP)

30%
PRELIMINARY

NO.	DATE	DR	CHK	BY	APVD
		J HUDSON	S PARTINGTON		K STANSBURY

REGIONAL TRANSPORTATION COMMISSION OF WASHOE COUNTY

Jacobs
50 WEST LIBERTY STREET, SUITE 205
RENO, NV 89501
PH (775) 329-7300


LEMMON DRIVE SEG. 2: FLEETWOOD DRIVE TO RAMSEY WAY
ROADWAY PLAN AND PROFILE
"AK" 56+50 TO "AK" 60+00

DATE	AUGUST 2022
PROJ	W7Y31300
DWG	RD-34
SHEET	71 of 128


REUSE OF DOCUMENTS: THE DOCUMENT, AND THE IDEAS AND DESIGNS INCORPORATED HEREIN, AS AN INSTRUMENT OF PROFESSIONAL SERVICE, IS THE PROPERTY OF JACOBS AND IS NOT TO BE USED, IN WHOLE OR IN PART, FOR ANY OTHER PROJECT WITHOUT THE WRITTEN AUTHORIZATION OF JACOBS. © JACOBS 2020. ALL RIGHTS RESERVED.

CONSTRUCTION NOTES:

- 3 CONSTRUCT EDGE OF PAVEMENT (EOP)

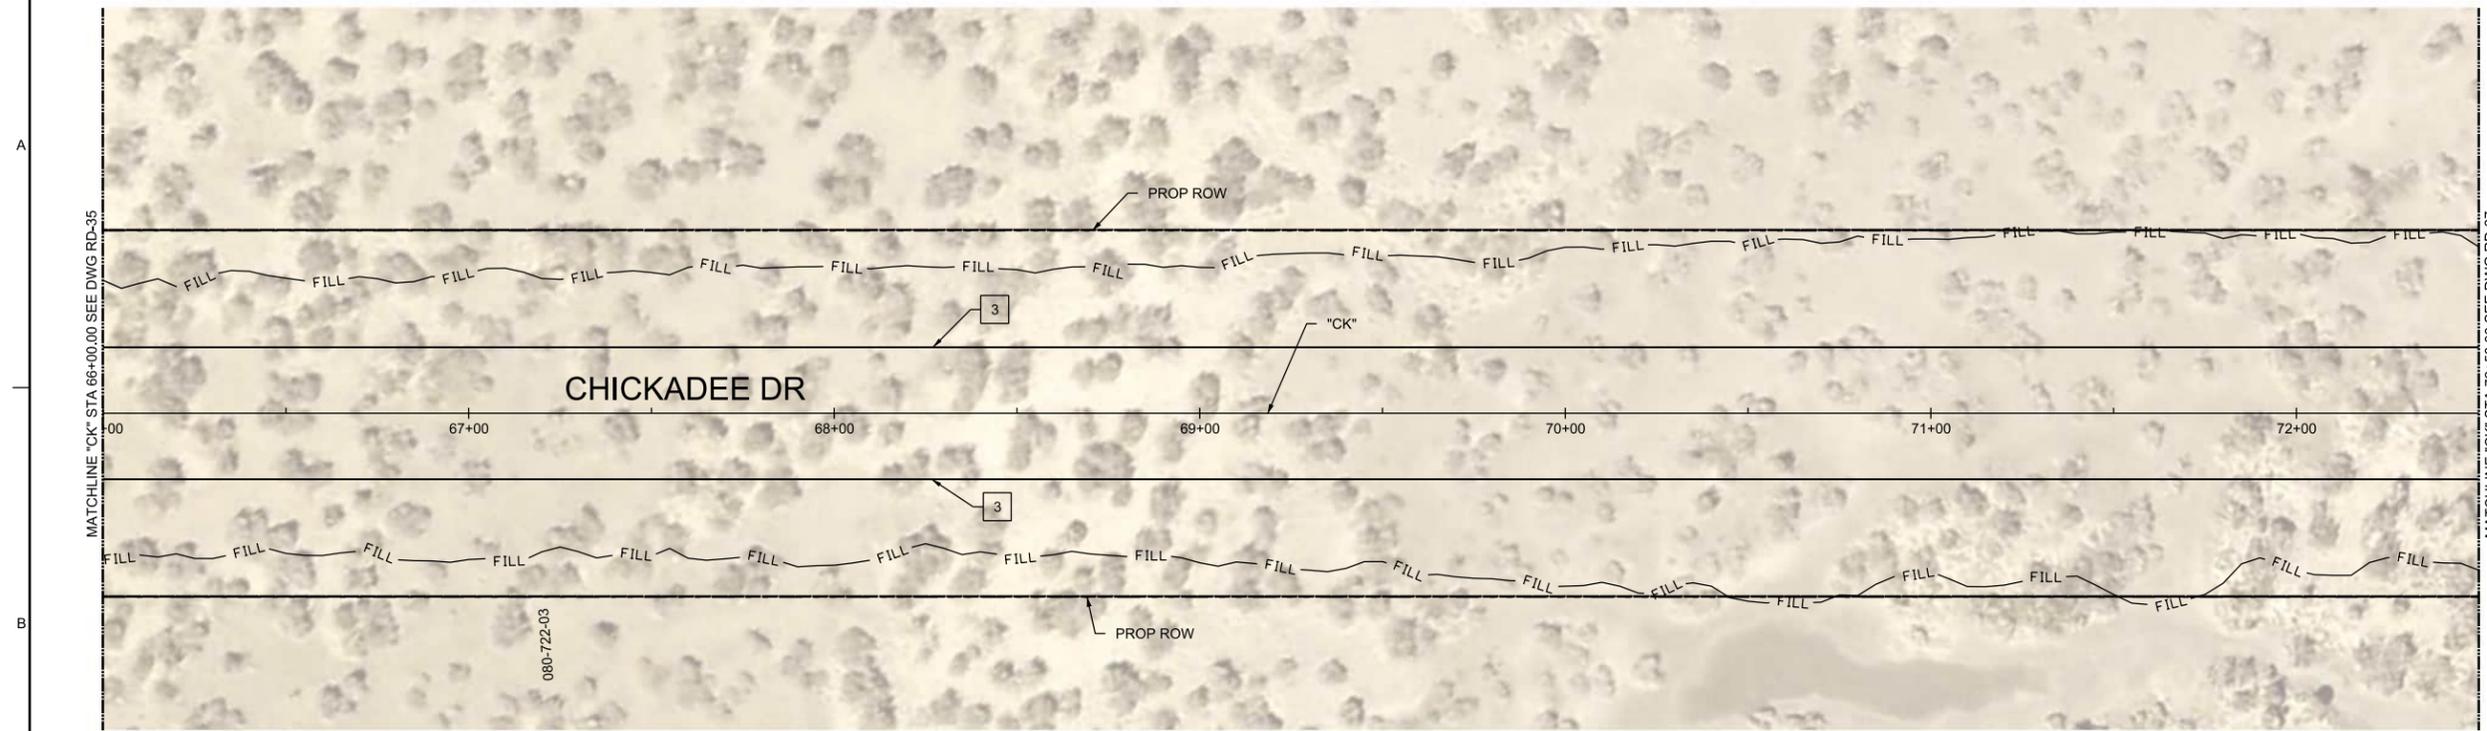

PLAN

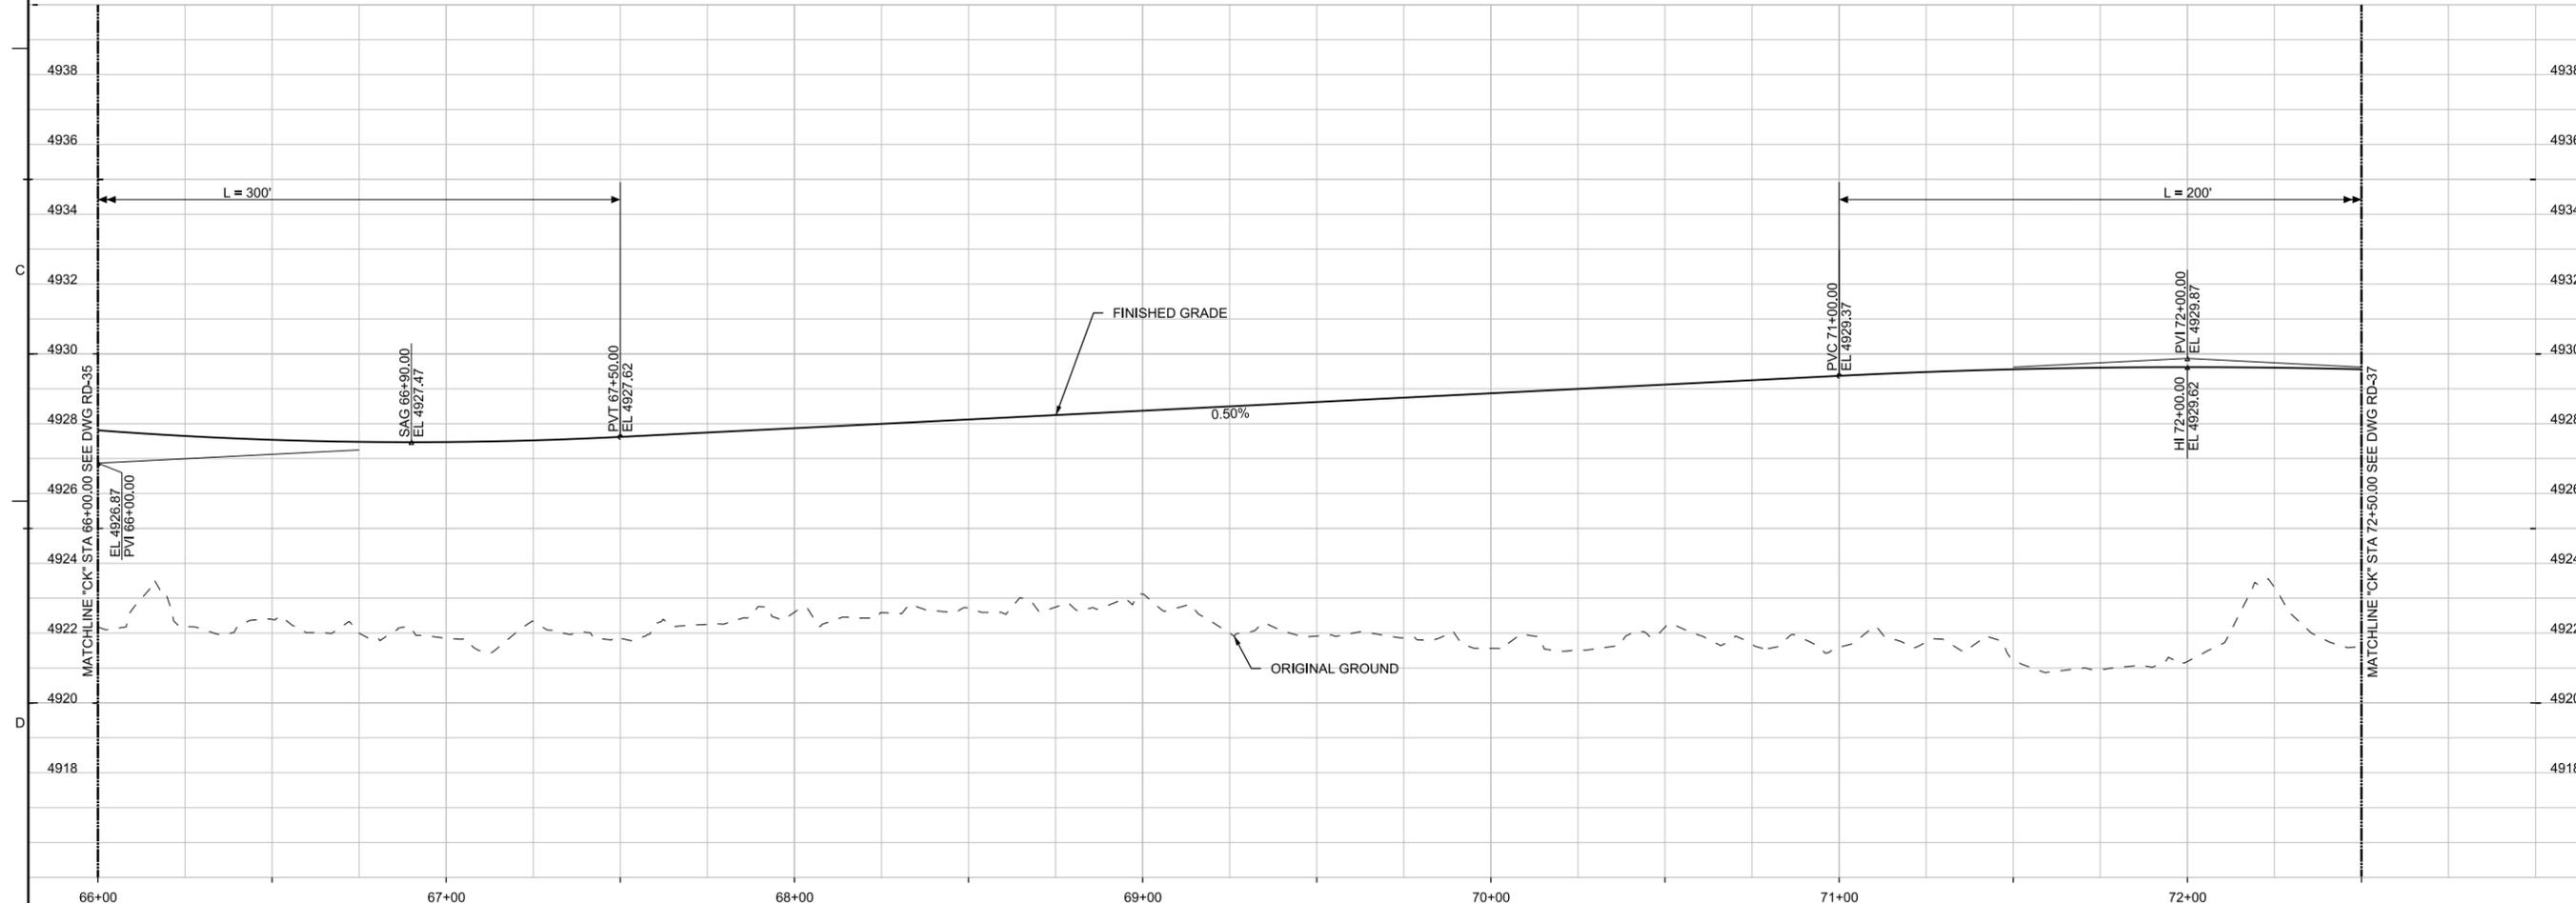

"CK" PROFILE

30%
PRELIMINARY

NO.	DATE	DR	REVISION	BY	APVD
		J HUDSON	CHK		K STANSBURY
		S PARTINGTON			

REGIONAL TRANSPORTATION COMMISSION OF WASHOE COUNTY

Jacobs
50 WEST LIBERTY STREET, SUITE 205
RENO, NV 89501
PH (775) 329-7300

LEMON DRIVE SEG. 2: FLEETWOOD DRIVE TO RAISEY WAY
ROADWAY PLAN AND PROFILE
"CK" 66+00 TO "CK" 72+50


1"=25'
VERIFY SCALE
BAR IS ONE INCH ON ORIGINAL DRAWING.

DATE	AUGUST 2022
PROJ	W7Y31300
DWG	RD-36
SHEET	73 of 128


REUSE OF DOCUMENTS: THE DOCUMENT, AND THE IDEAS AND DESIGNS INCORPORATED HEREIN, AS AN INSTRUMENT OF PROFESSIONAL SERVICE, IS THE PROPERTY OF JACOBS AND IS NOT TO BE USED, IN WHOLE OR IN PART, FOR ANY OTHER PROJECT WITHOUT THE WRITTEN AUTHORIZATION OF JACOBS. © JACOBS 2020. ALL RIGHTS RESERVED.

CONSTRUCTION NOTES:

- 3 CONSTRUCT EDGE OF PAVEMENT (EOP)

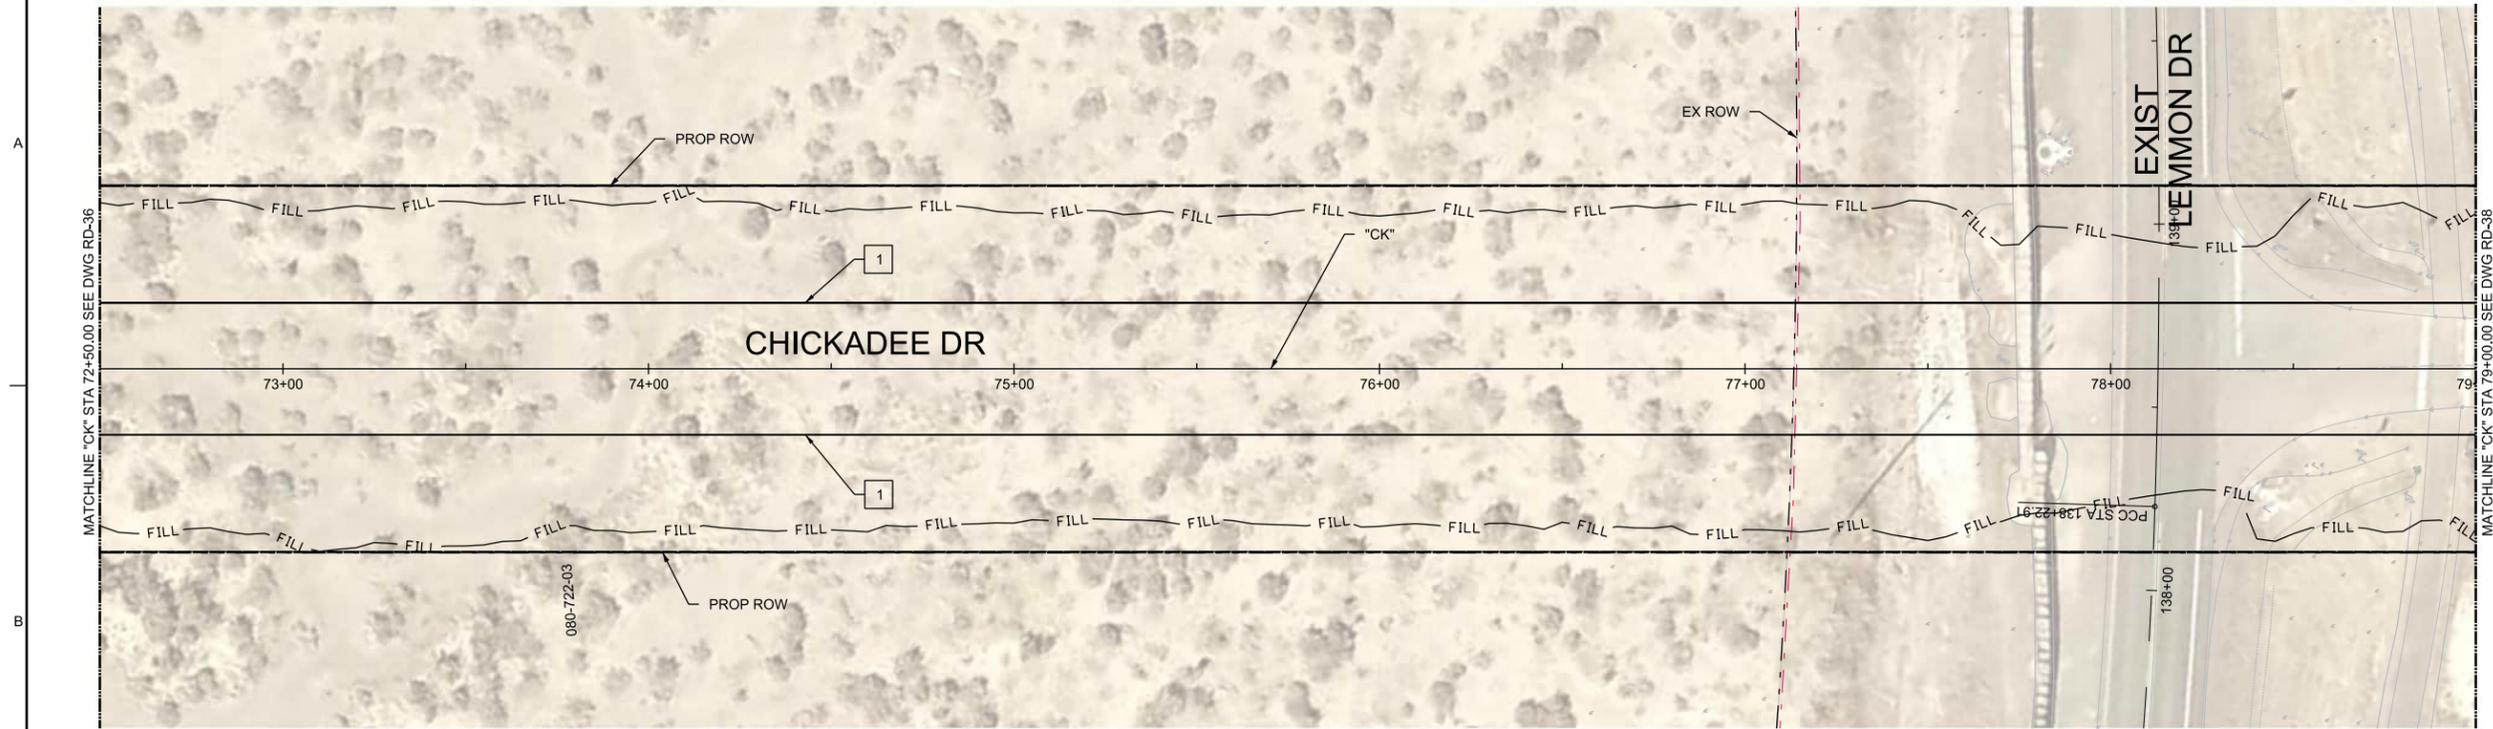

PLAN

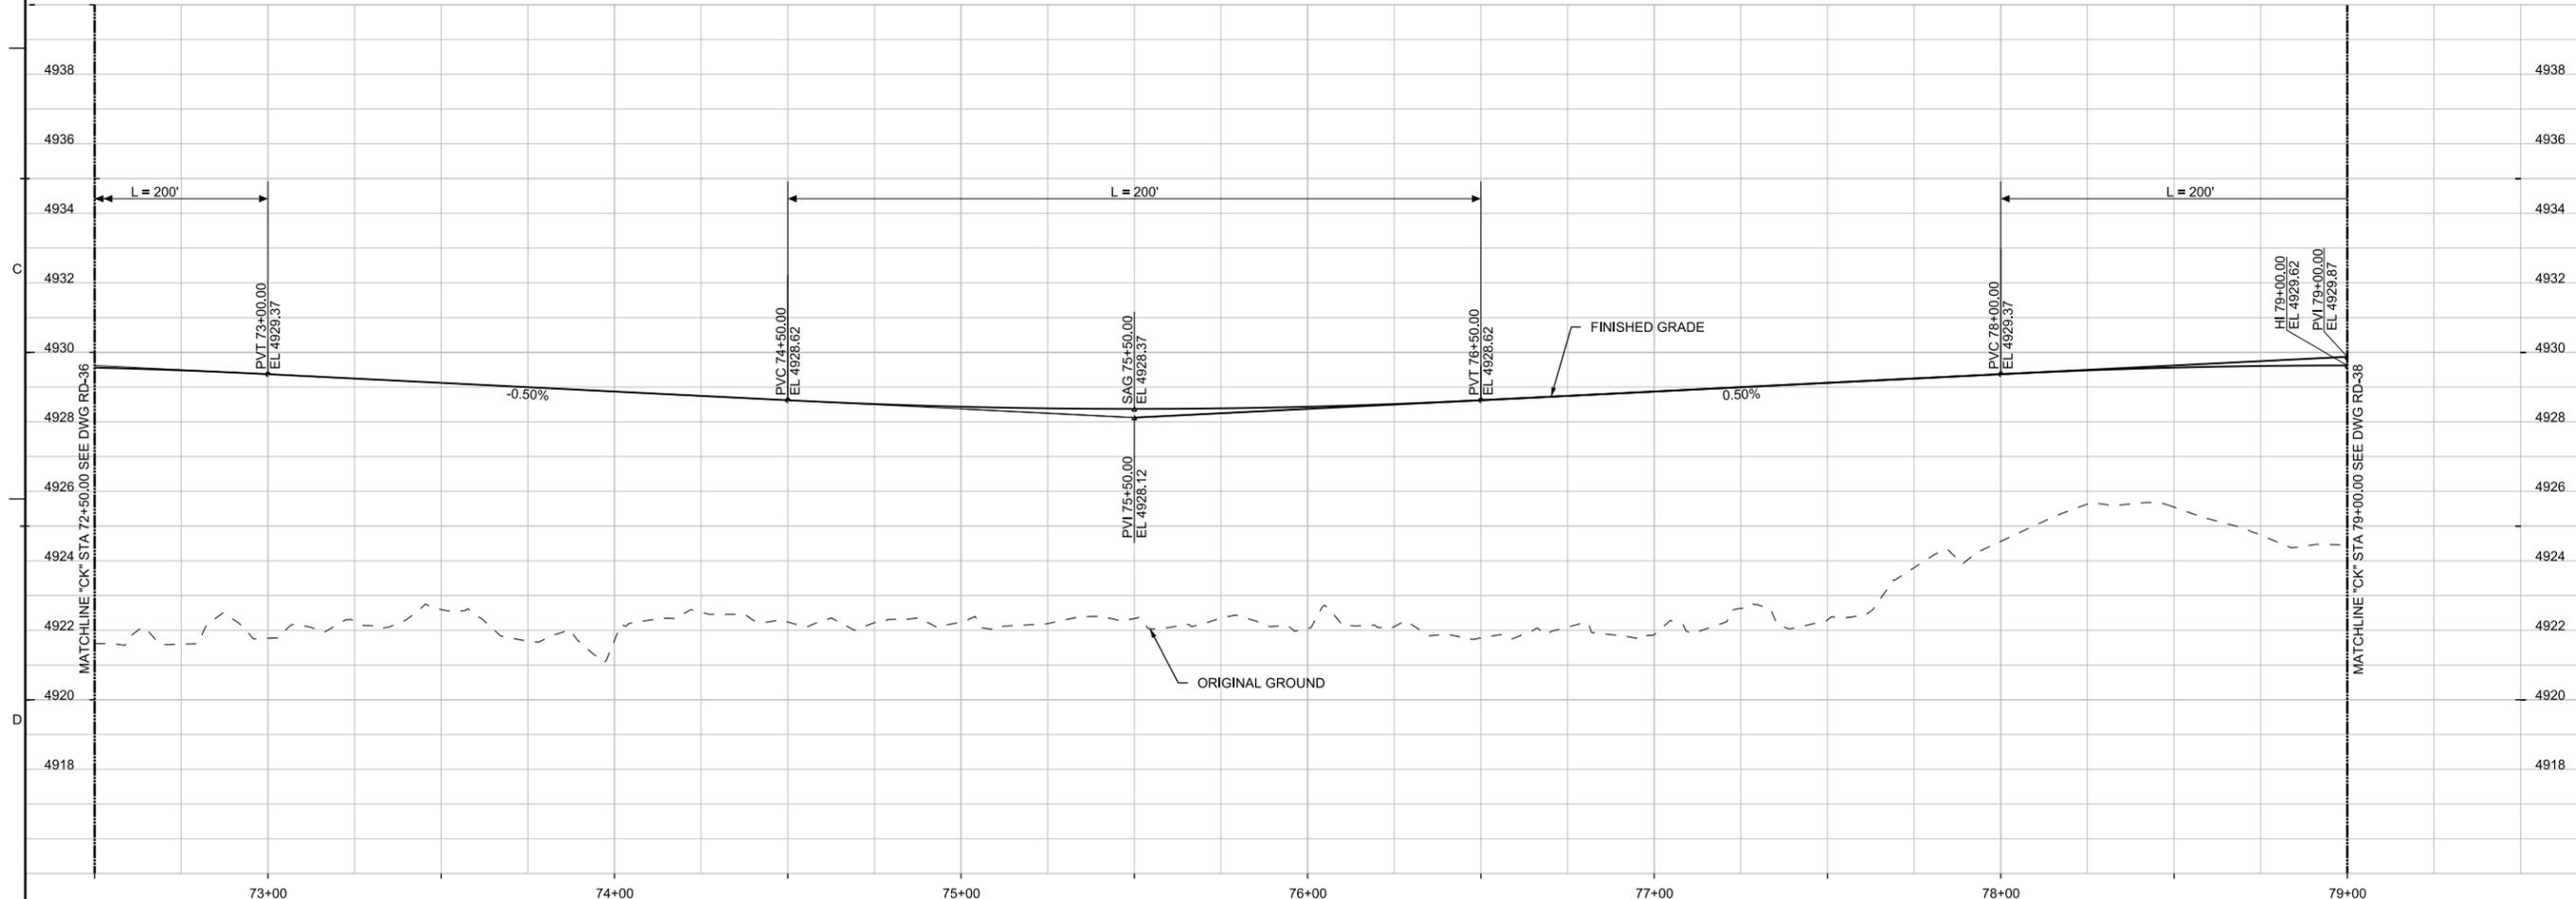

"CK" PROFILE

REGIONAL TRANSPORTATION COMMISSION OF WASHOE COUNTY

LEMMON DRIVE SEG. 2: FLEETWOOD DRIVE TO RAMSEY WAY
Jacobs
 50 WEST LIBERTY STREET, SUITE 205
 RENO, NV 89501
 PH (775) 329-7300


ROADWAY PLAN AND PROFILE
 "CK" 72+50 TO "CK" 79+00

1"=25'	
VERIFY SCALE	
BAR IS ONE INCH ON ORIGINAL DRAWING.	
DATE	AUGUST 2022
PROJ	W7Y31300
DWG	RD-37
SHEET	74 of 128


NO.	DATE	DR	REVISION	BY	APVD
		J HUDSON	CHK		K STANSBURY
		S PARTINGTON			

30%
 PRELIMINARY

REUSE OF DOCUMENTS: THE DOCUMENT, AND THE IDEAS AND DESIGNS INCORPORATED HEREIN, AS AN INSTRUMENT OF PROFESSIONAL SERVICE, IS THE PROPERTY OF JACOBS AND IS NOT TO BE USED, IN WHOLE OR IN PART, FOR ANY OTHER PROJECT WITHOUT THE WRITTEN AUTHORIZATION OF JACOBS. © JACOBS 2020. ALL RIGHTS RESERVED.

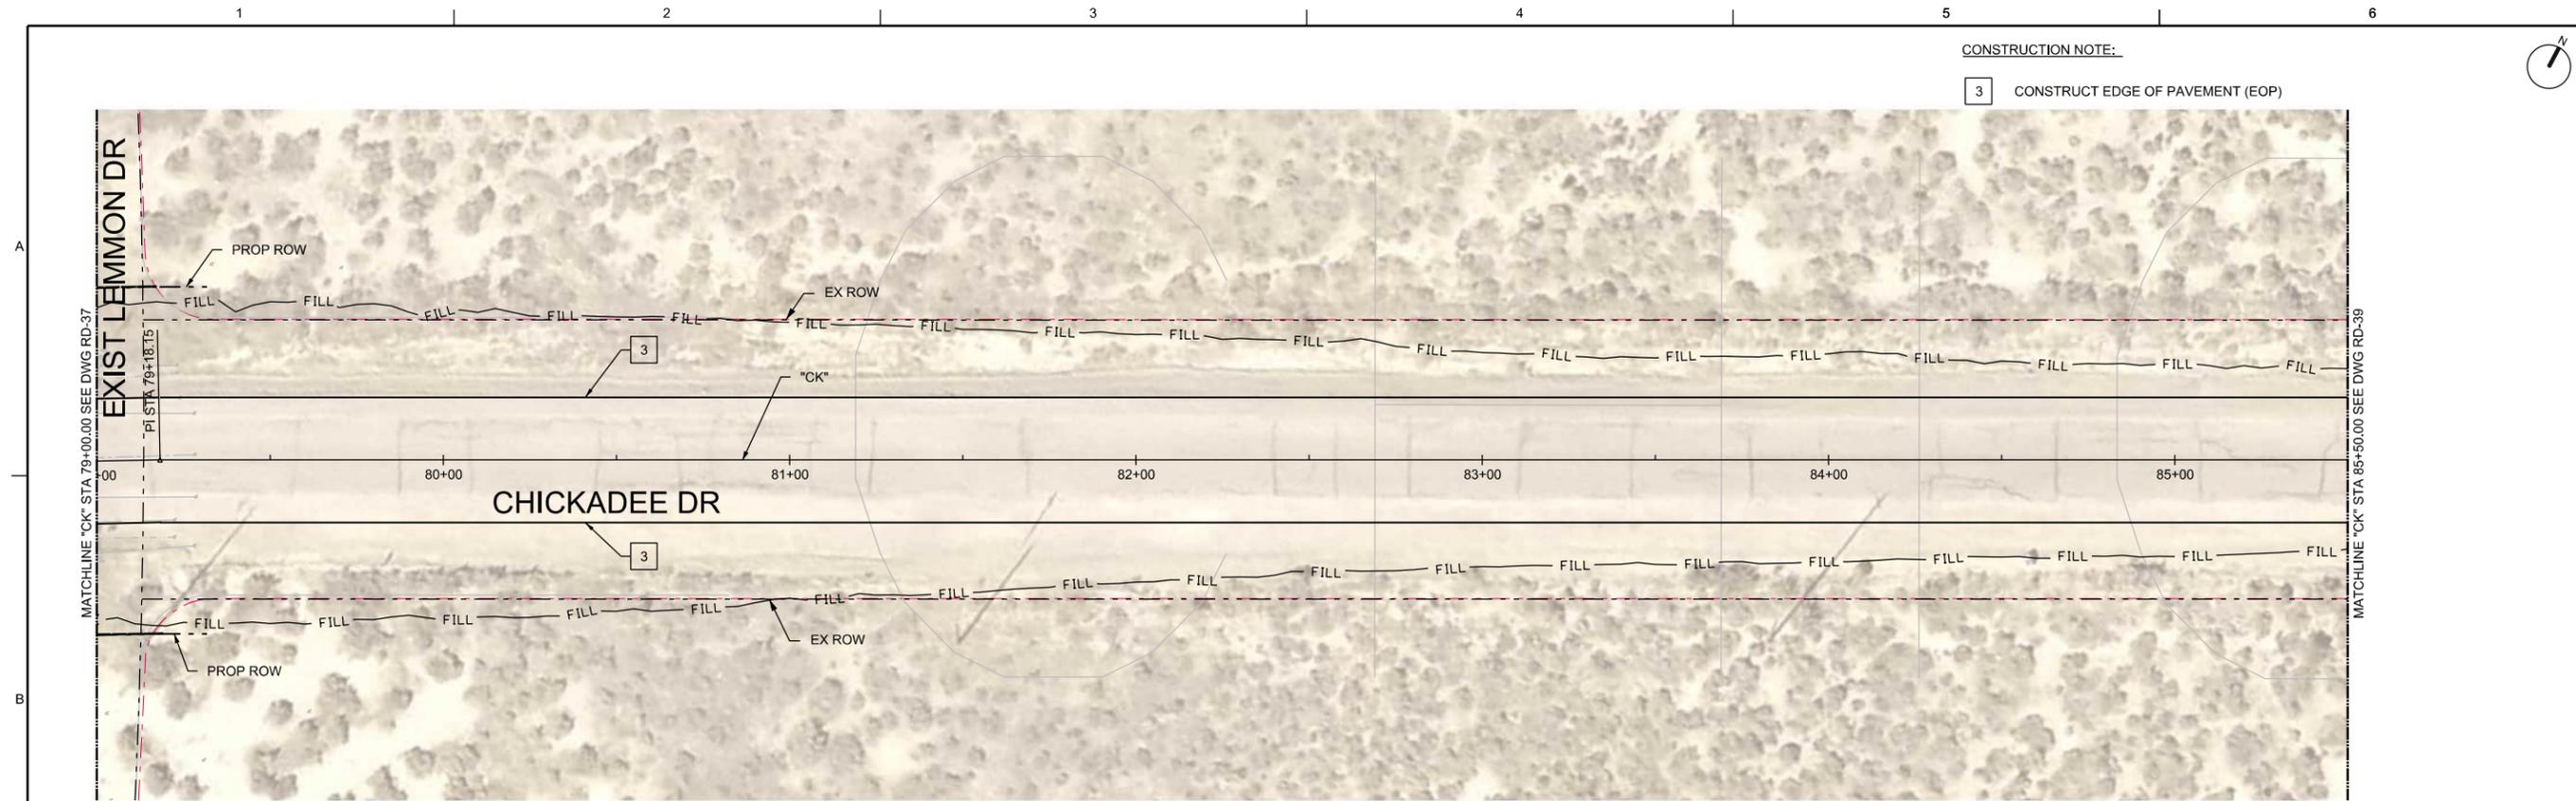

PLAN

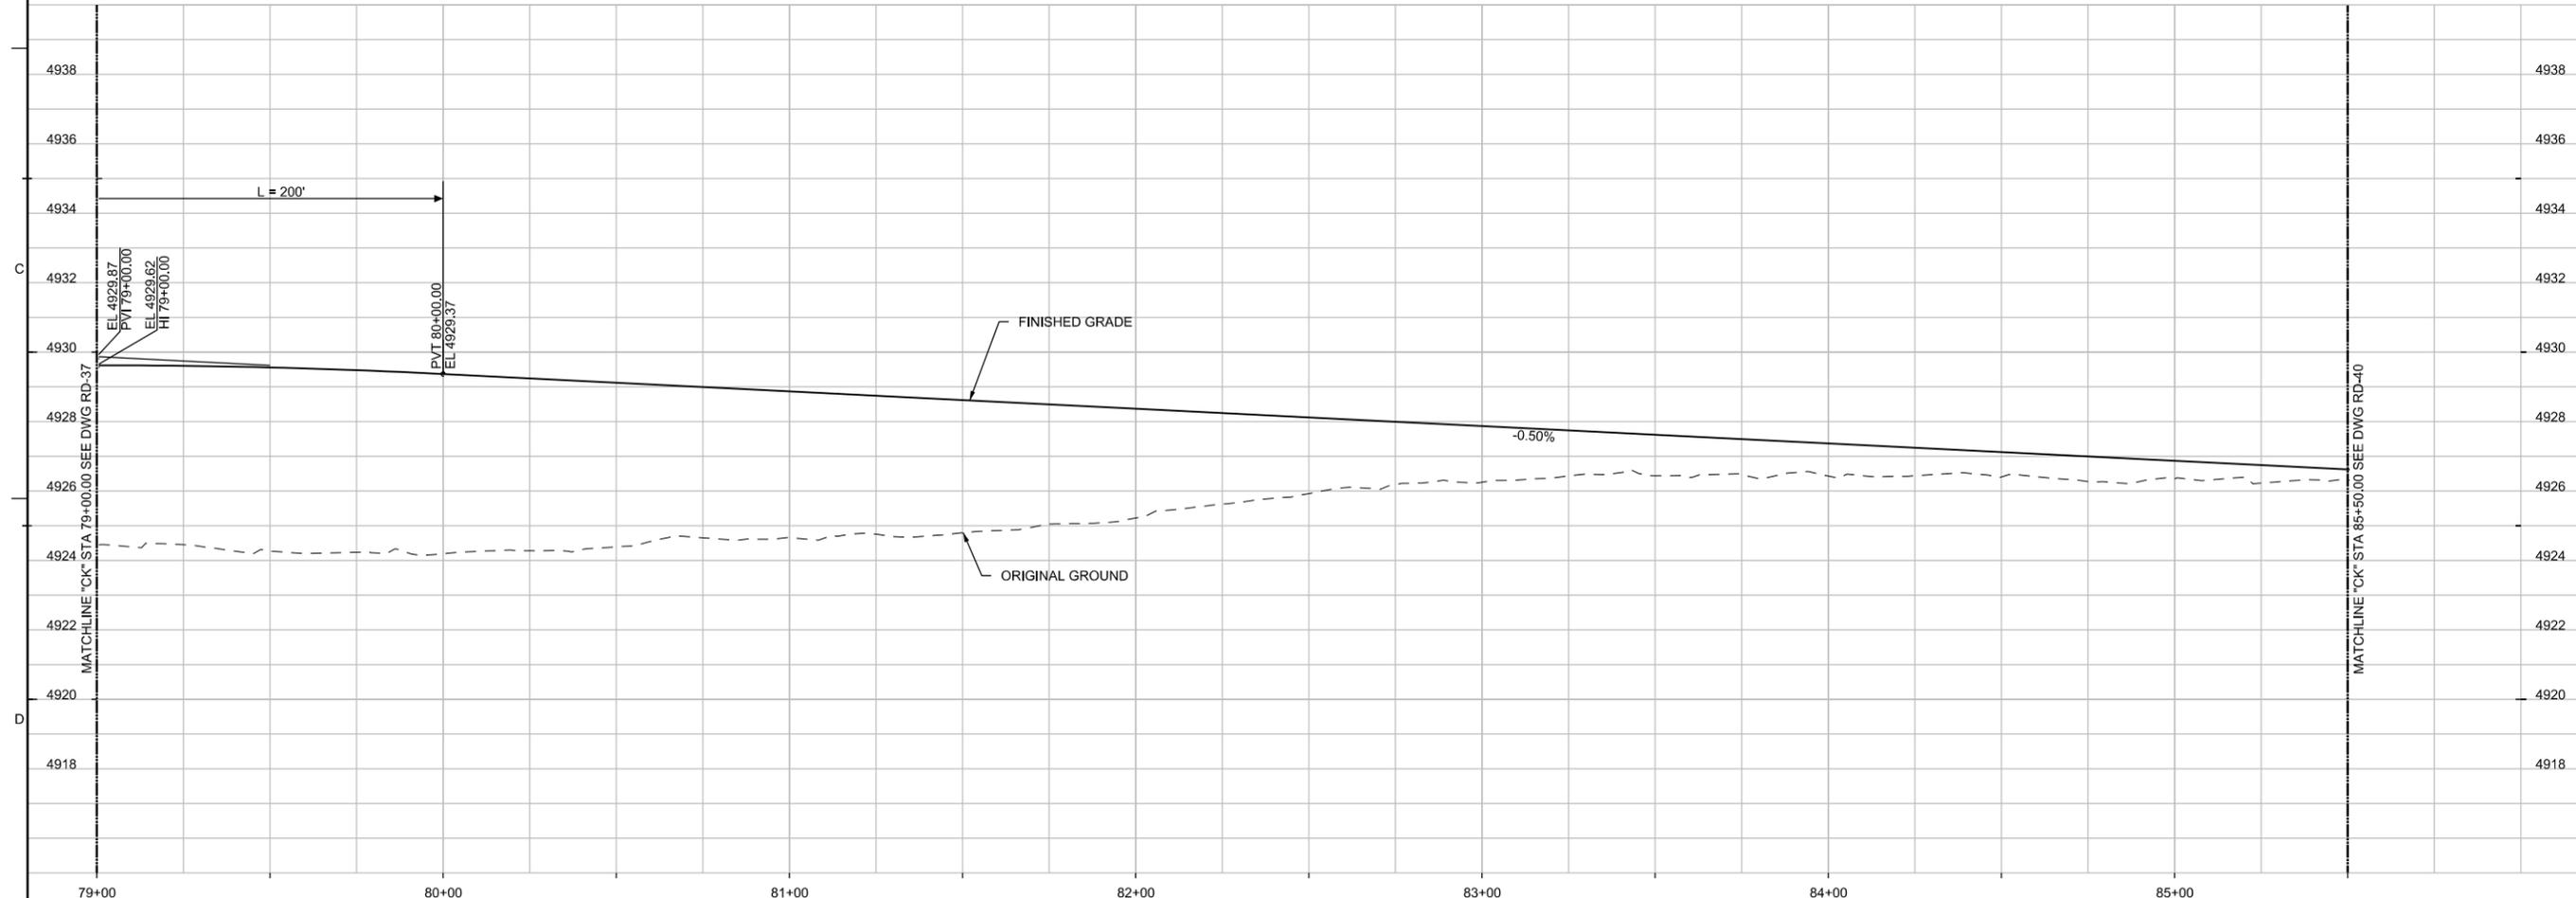

"CK" PROFILE

30%
 PRELIMINARY

NO.	DATE	DR	REVISION	BY	APVD
		J HUDSON	CHK		K STANSBURY
		S PARTINGTON			

REGIONAL TRANSPORTATION COMMISSION OF WASHOE COUNTY

LEMMON DRIVE SEG. 2: FLEETWOOD DRIVE TO RAMSEY WAY
 ROADWAY PLAN AND PROFILE
 "CK" 79+00 TO "CK" 85+50

Jacobs
 50 WEST LIBERTY STREET, SUITE 205
 RENO, NV 89501
 PH (775) 329-7300

1"=25'
 VERIFY SCALE
 BAR IS ONE INCH ON ORIGINAL DRAWING.


DATE	AUGUST 2022
PROJ	W7Y31300
DWG	RD-38
SHEET	75 of 128

REUSE OF DOCUMENTS: THIS DOCUMENT, AND THE IDEAS AND DESIGNS INCORPORATED HEREIN, AS AN INSTRUMENT OF PROFESSIONAL SERVICE, IS THE PROPERTY OF JACOBS AND IS NOT TO BE USED, IN WHOLE OR IN PART, FOR ANY OTHER PROJECT WITHOUT THE WRITTEN AUTHORIZATION OF JACOBS.

© JACOBS 2020. ALL RIGHTS RESERVED.


CONSTRUCTION NOTES:

- 3 CONSTRUCT EDGE OF PAVEMENT (EOP)
- 7 CONSTRUCT DETECTABLE WARNING STRIP

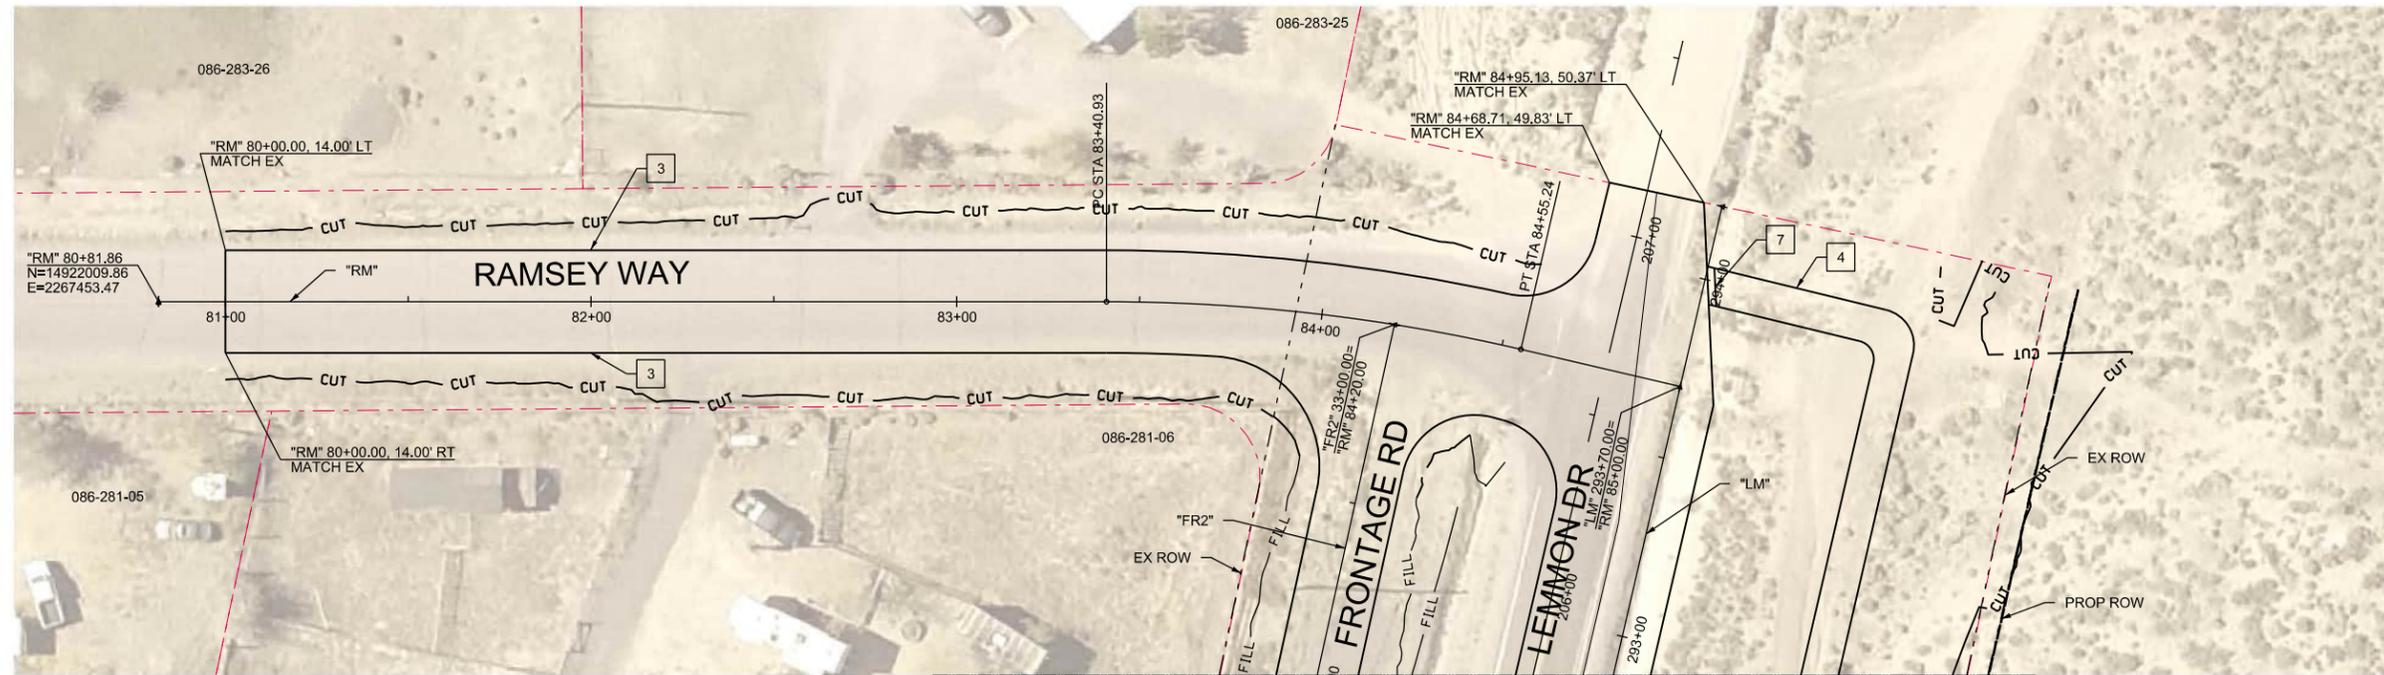

SEE DWG RD-28 AND RD-46

PLAN

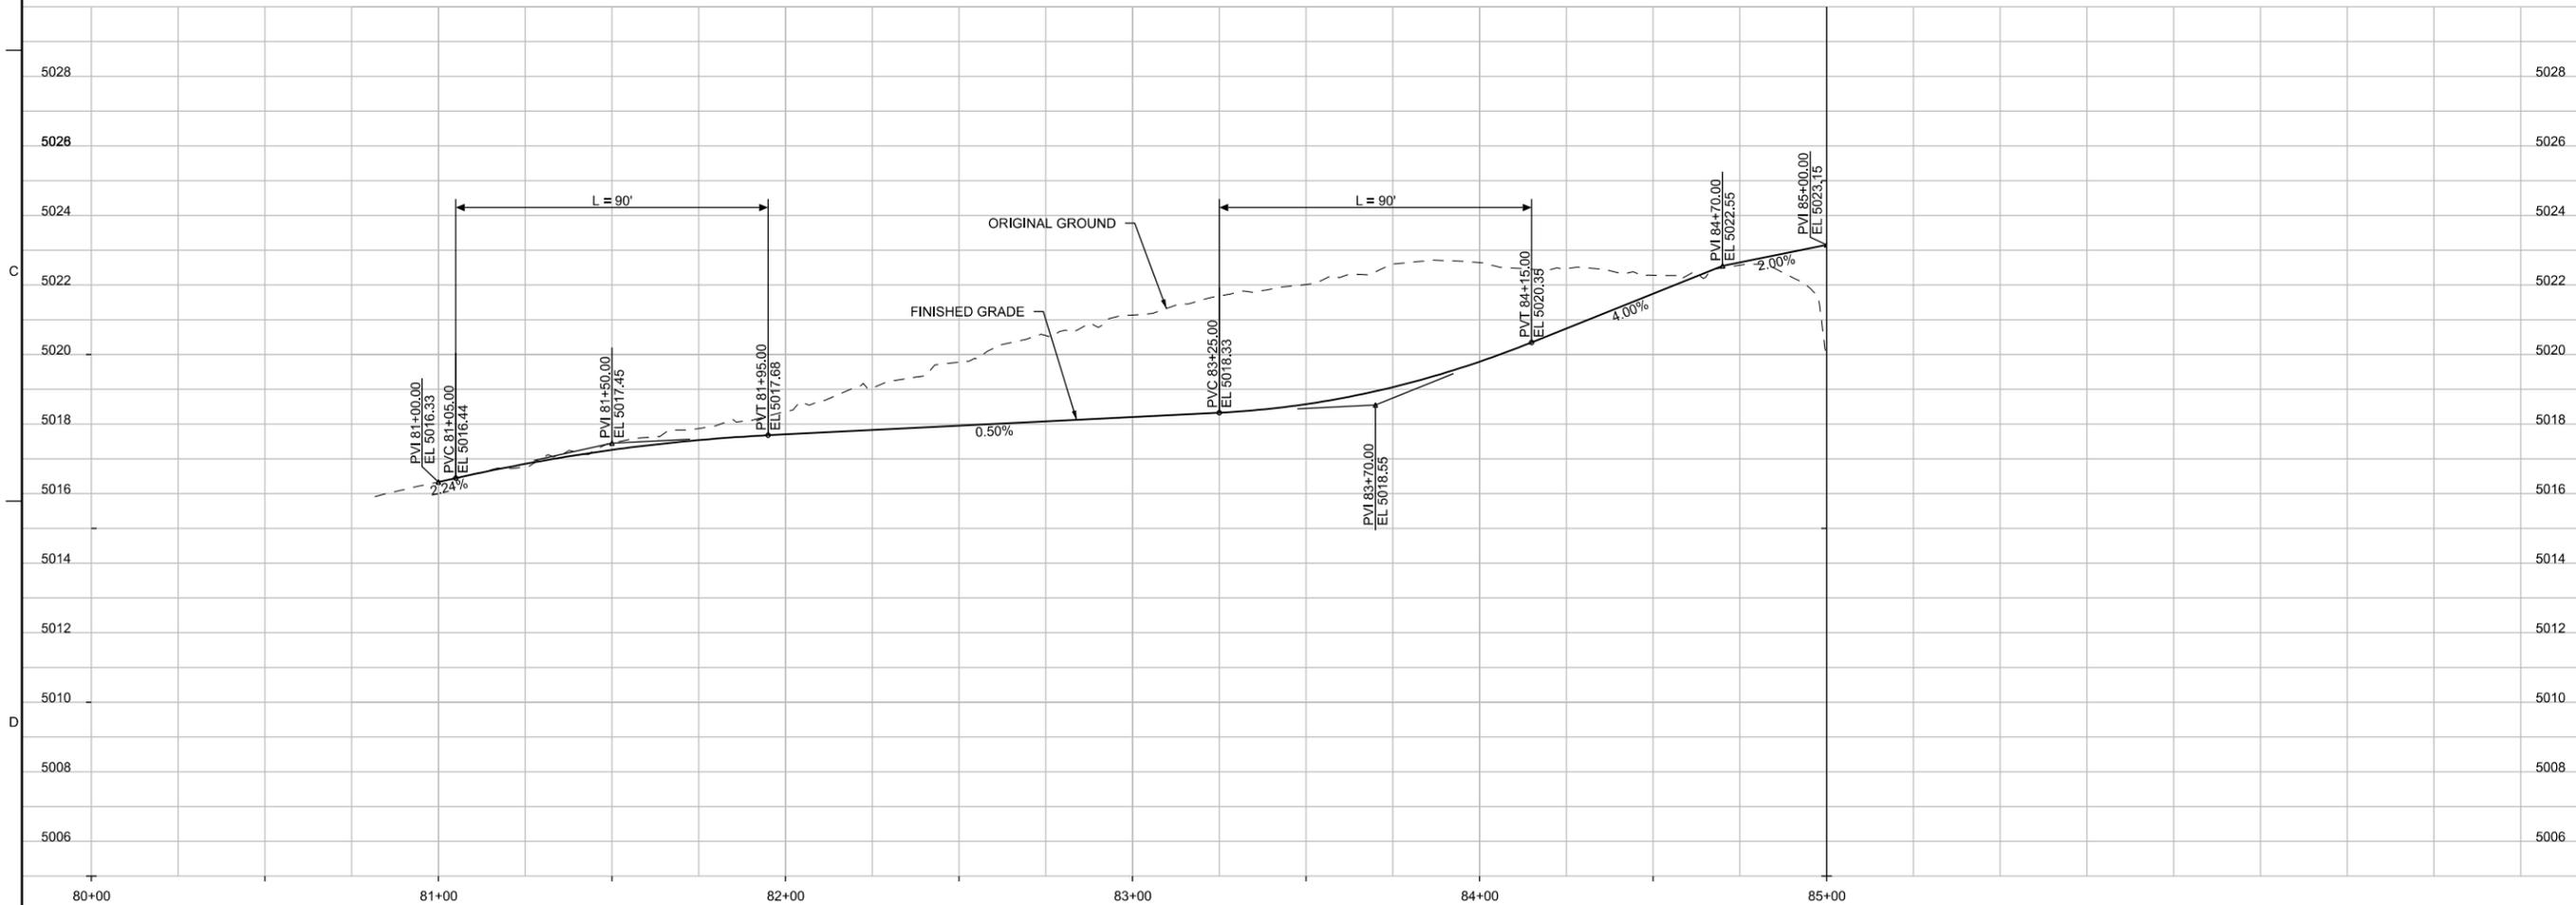

"RM" PROFILE

REGIONAL TRANSPORTATION COMMISSION OF WASHOE COUNTY

Jacobs
50 WEST LIBERTY STREET, SUITE 205
RENO, NV 89501
PH (775) 329-7300

LEMMON DRIVE SEG. 2: FLEETWOOD DRIVE TO RAMSEY WAY
ROADWAY PLAN AND PROFILE
"RM" 80+00 TO "RM" 85+00

1"=25'

VERIFY SCALE

BAR IS ONE INCH ON ORIGINAL DRAWING.

DATE	AUGUST 2022
PROJ	W7Y31300
DWG	RD-43
SHEET	80 of 128



NO.	DATE	DSGN	DR	CHK	REVISION	BY	APVD
			J HUDSON	S PARTINGTON			K STANSBURY

30%
PRELIMINARY

RE/USE OF DOCUMENTS: THIS DOCUMENT, AND THE IDEAS AND DESIGNS INCORPORATED HEREIN, AS AN INSTRUMENT OF PROFESSIONAL SERVICE, IS THE PROPERTY OF JACOBS AND IS NOT TO BE USED, IN WHOLE OR IN PART, FOR ANY OTHER PROJECT WITHOUT THE WRITTEN AUTHORIZATION OF JACOBS. © JACOBS 2020. ALL RIGHTS RESERVED.

CONSTRUCTION NOTES:

- 3 CONSTRUCT EDGE OF PAVEMENT (EOP)
- 4 CONSTRUCT ASPHALT PATHWAY, SEE TYPICAL SECTIONS

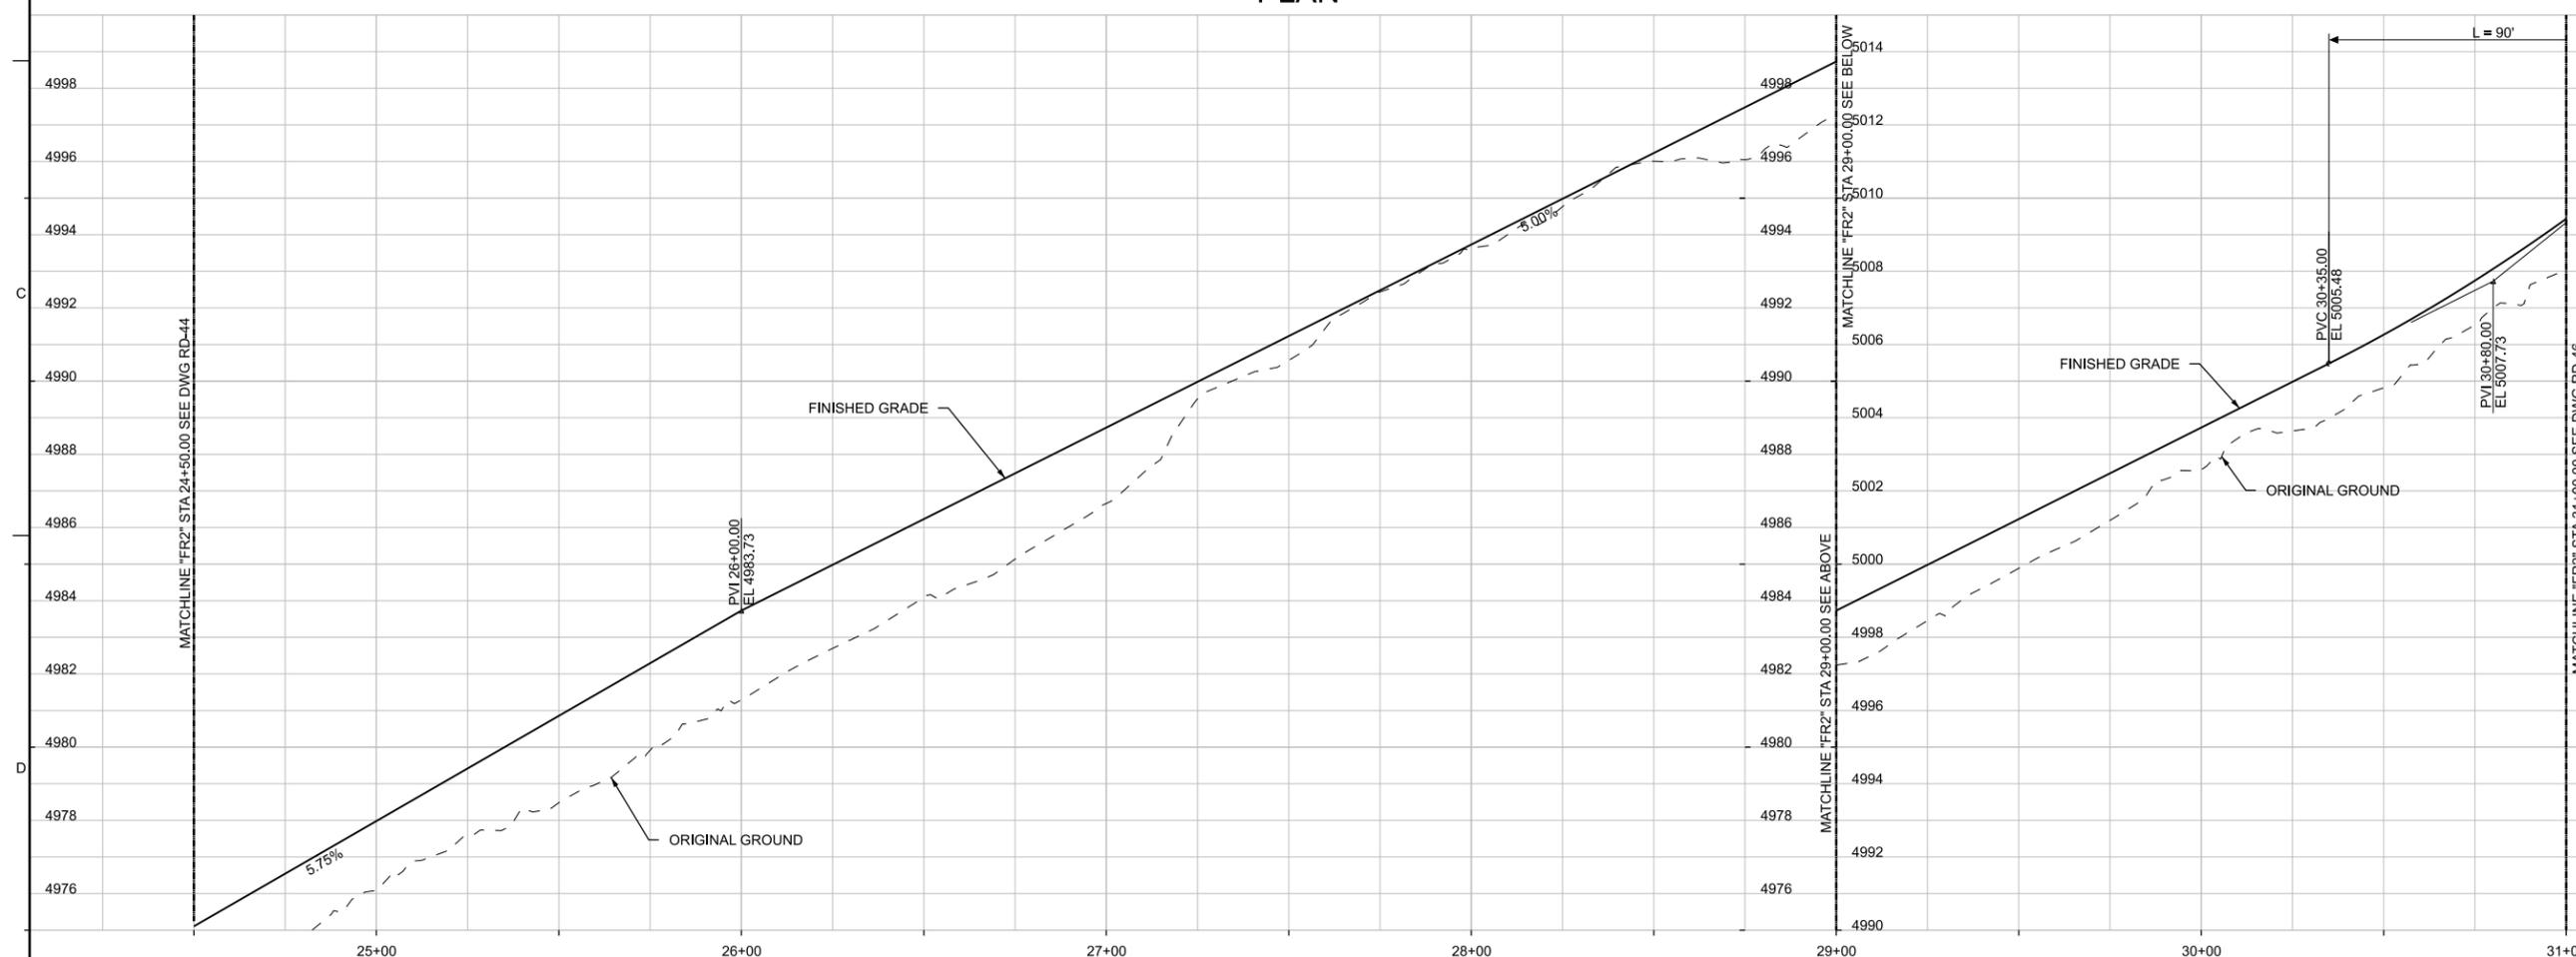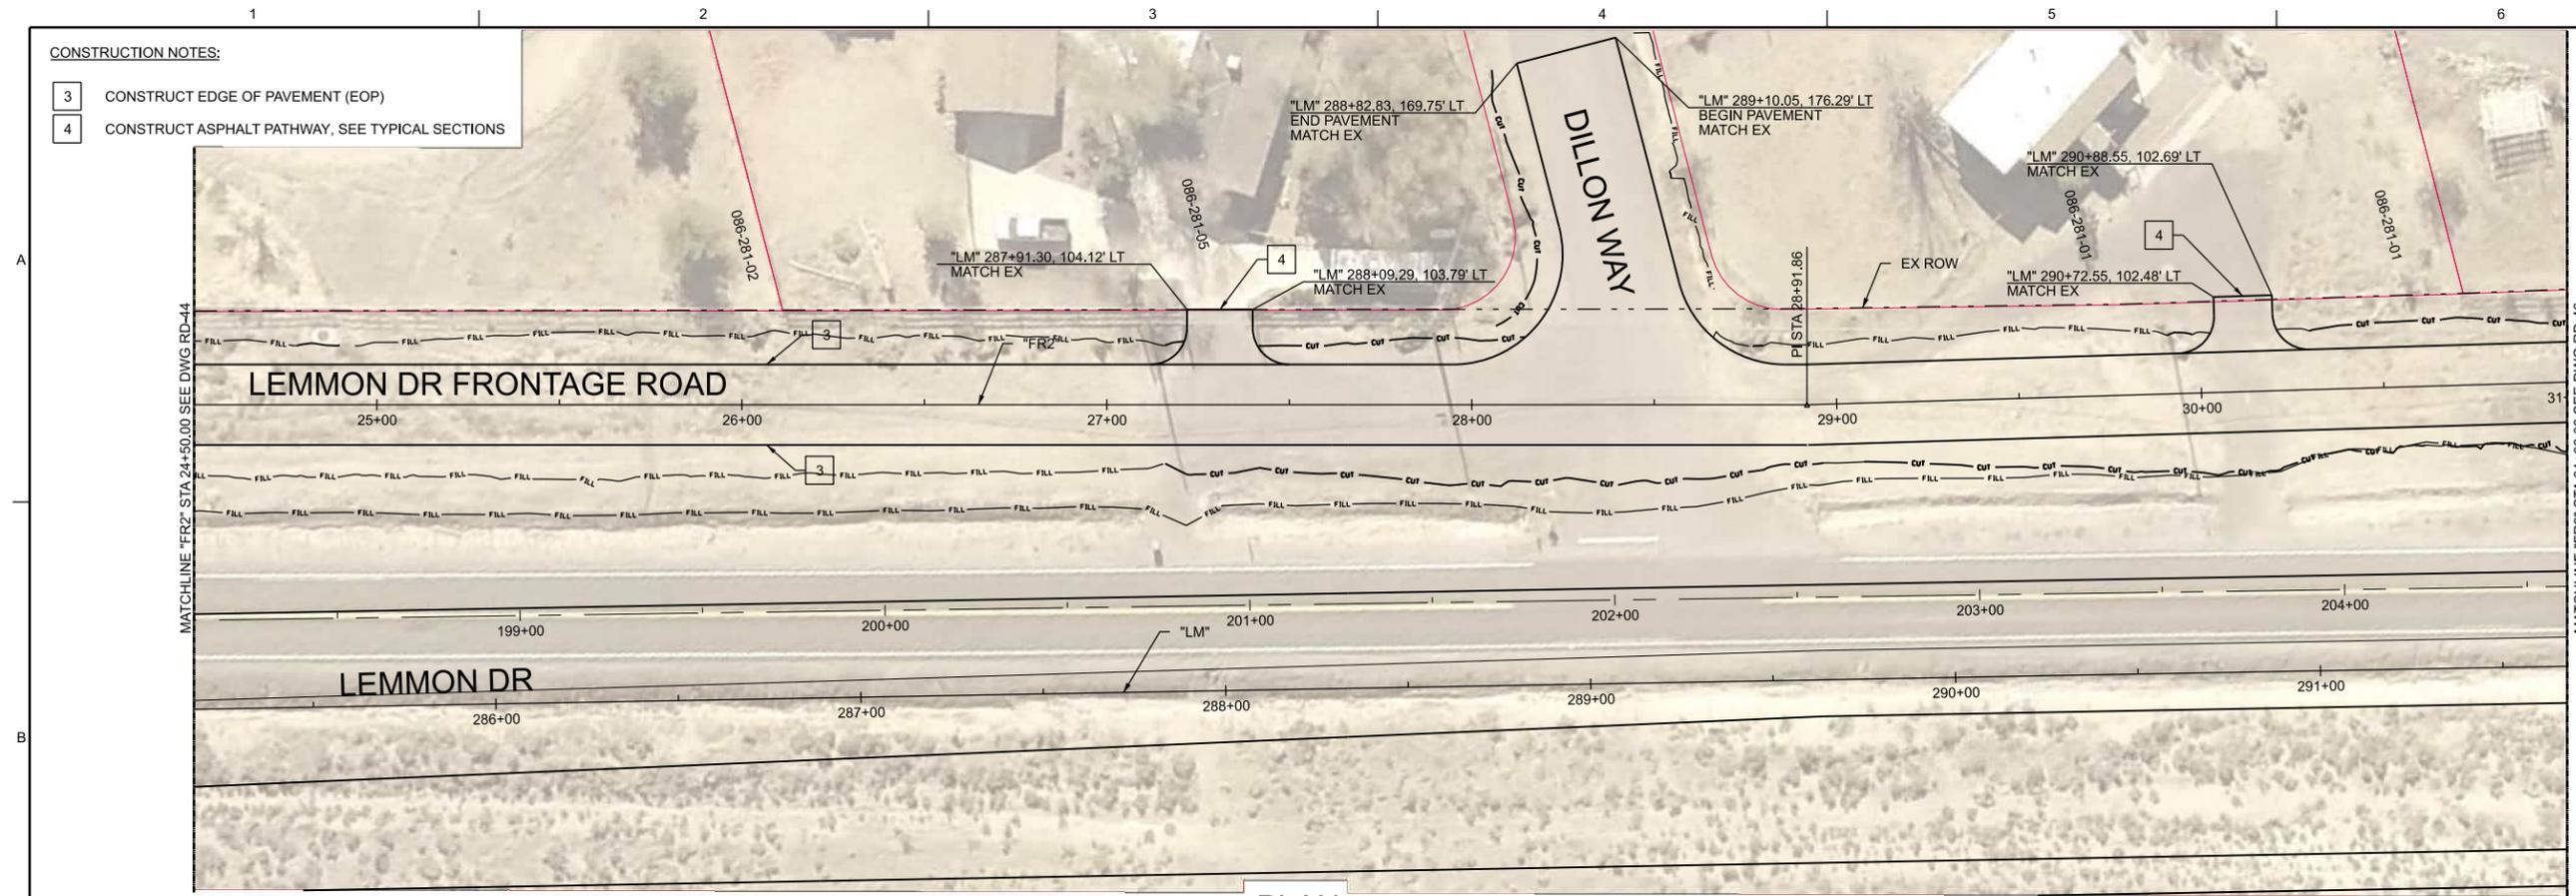

30%
PRELIMINARY

NO.	DATE	DR	REVISION	CHK	BY	APVD
		J HUDSON		S PARTINGTON		K STANSBURY

REGIONAL TRANSPORTATION COMMISSION OF WASHOE COUNTY


LEMMON DRIVE SEG. 2: FLEETWOOD DRIVE TO RAMSEY WAY

Jacobs
50 WEST LIBERTY STREET, SUITE 205
RENO, NV 89501
PH (775) 329-7300

ROADWAY PLAN AND PROFILE
"FR2" 24+50 TO "FR2" 31+00

1"=25'
VERIFY SCALE
BAR IS ONE INCH ON ORIGINAL DRAWING.


DATE AUGUST 2022
PROJ W7Y31300
DWG RD-45
SHEET 82 of 128

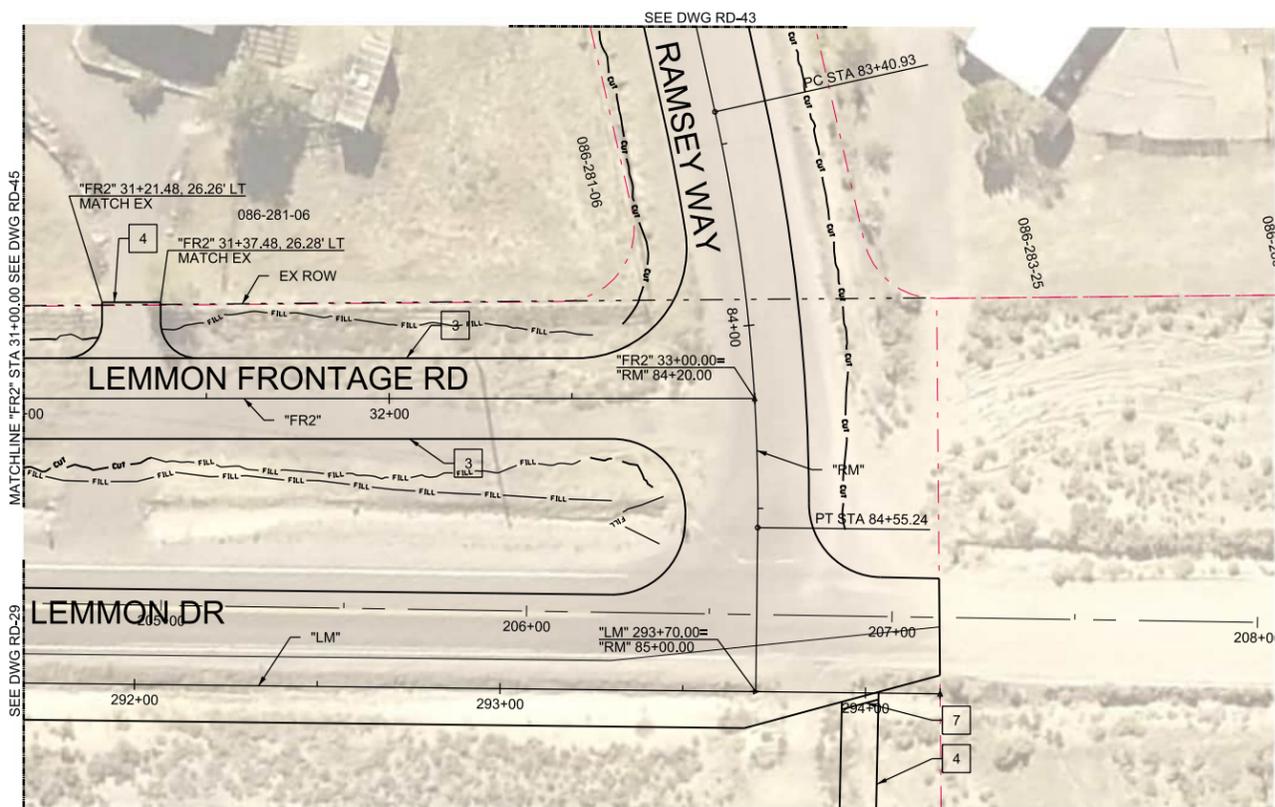

- CONSTRUCTION NOTES:
- 3 CONSTRUCT EDGE OF PAVEMENT (EOP)
 - 4 CONSTRUCT ASPHALT PATHWAY, SEE TYPICAL SECTIONS
 - 7 CONSTRUCT DETECTABLE WARNING STRIP



PLAN

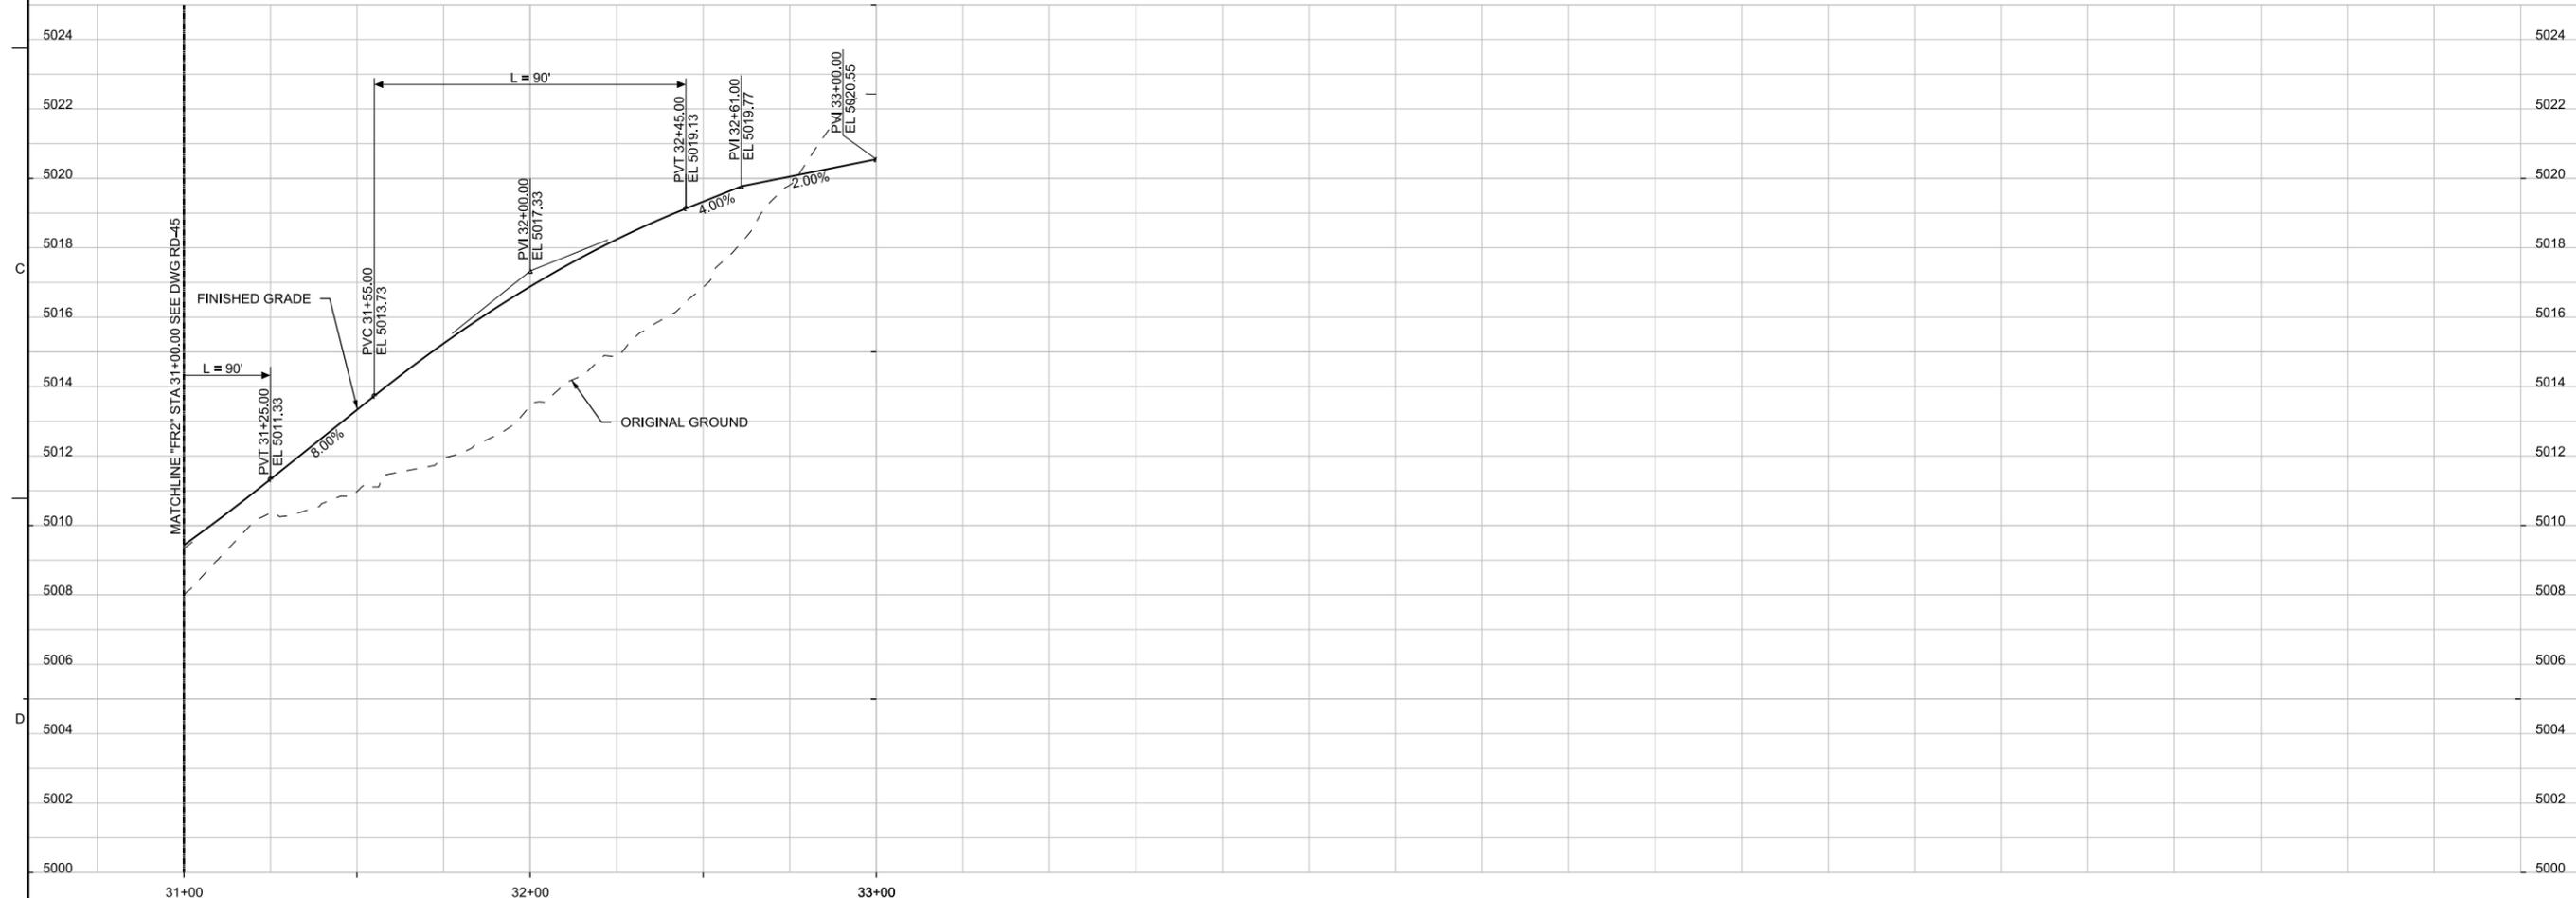

"FR2" PROFILE

30%
PRELIMINARY

NO.	DATE	DR	CHK	BY	APVD
		J HUDSON	S PARTINGTON		K STANSBURY

REGIONAL TRANSPORTATION COMMISSION OF WASHOE COUNTY

LEMMON DRIVE SEG. 2: FLEETWOOD DRIVE TO RAMSEY WAY



ROADWAY PLAN AND PROFILE

"FR2" 31+00 TO "FR2" 33+00

Jacobs

50 WEST LIBERTY STREET, SUITE 205
RENO, NV 89501
PH (775) 329-7300

1"=25'	
VERIFY SCALE	
BAR IS ONE INCH ON ORIGINAL DRAWING.	
DATE	AUGUST 2022
PROJ	W7Y31300
DWG	RD-46
SHEET	83 of 128

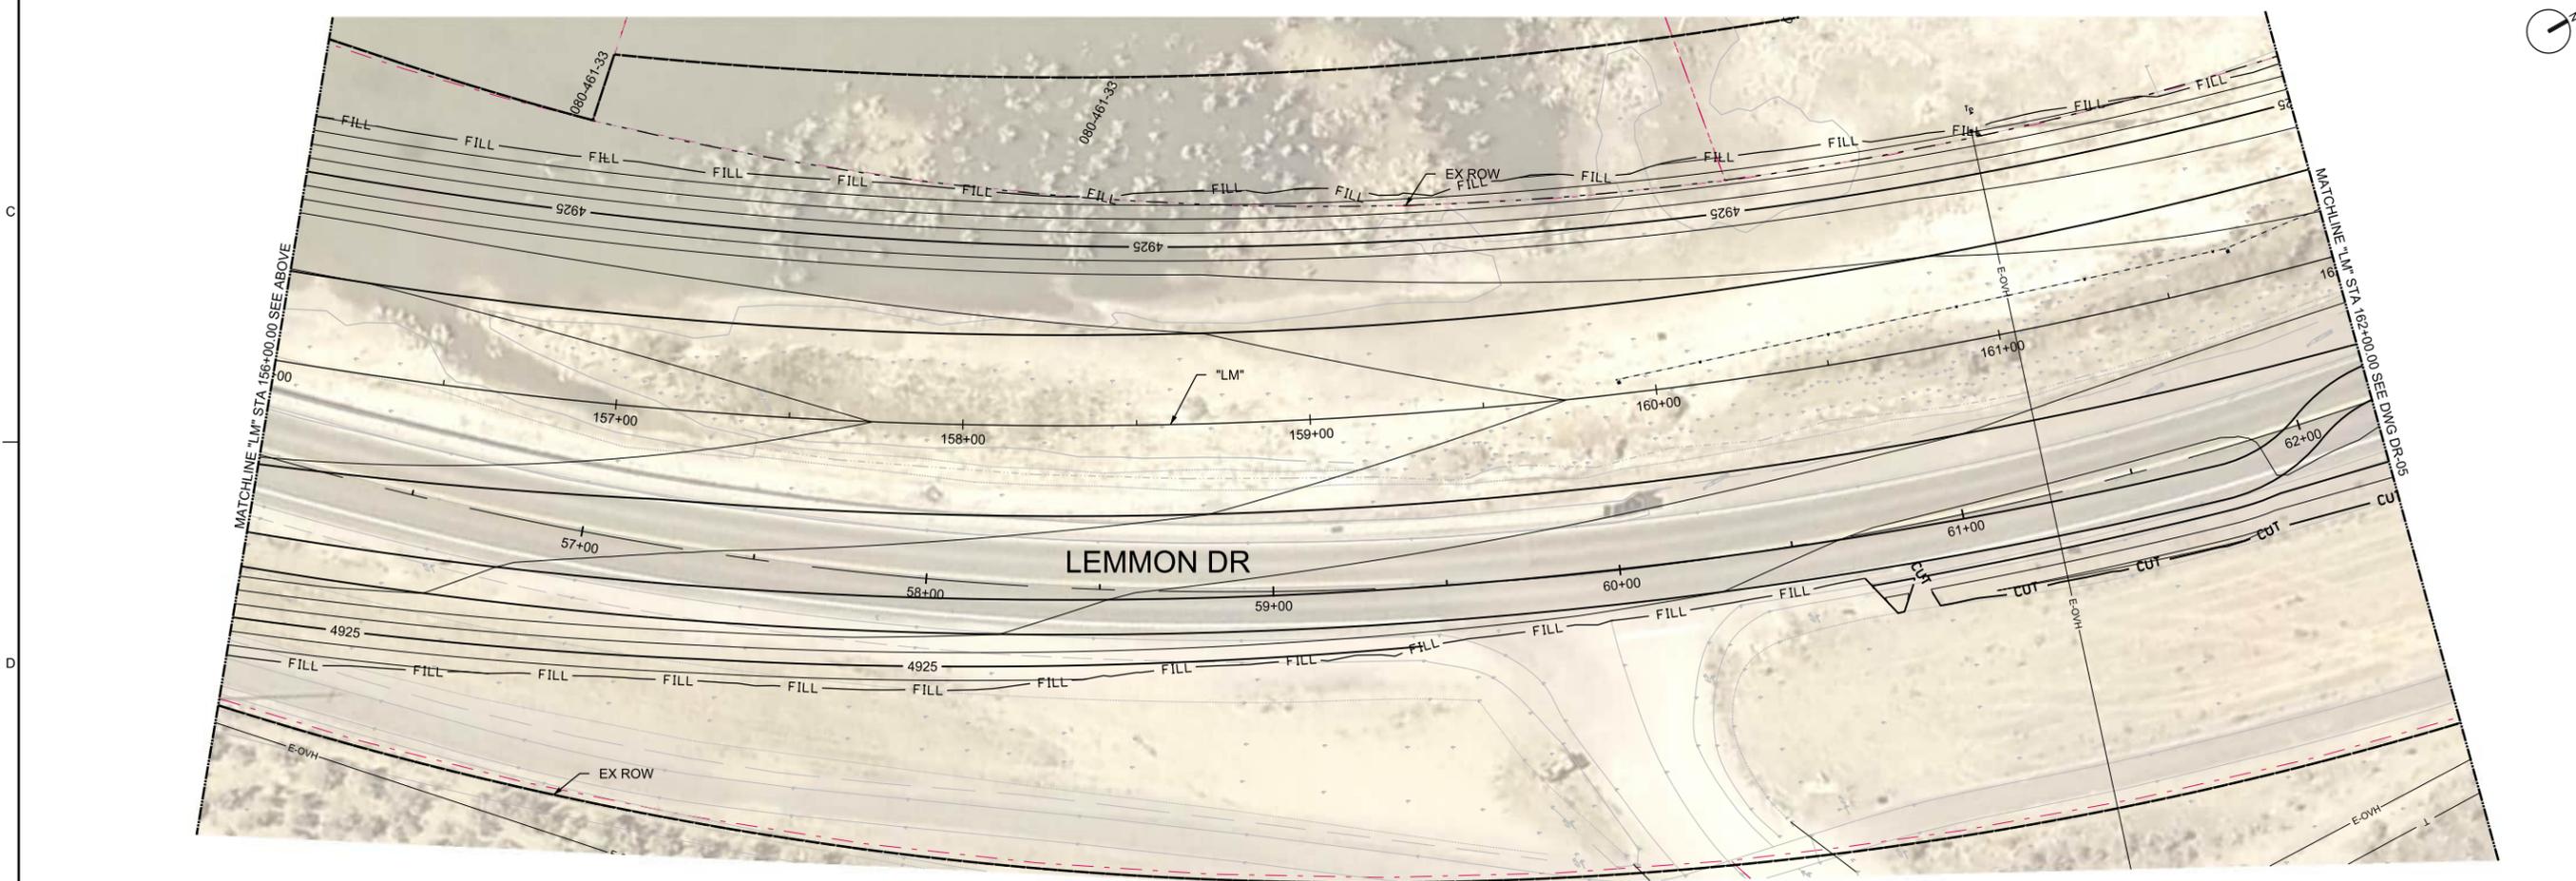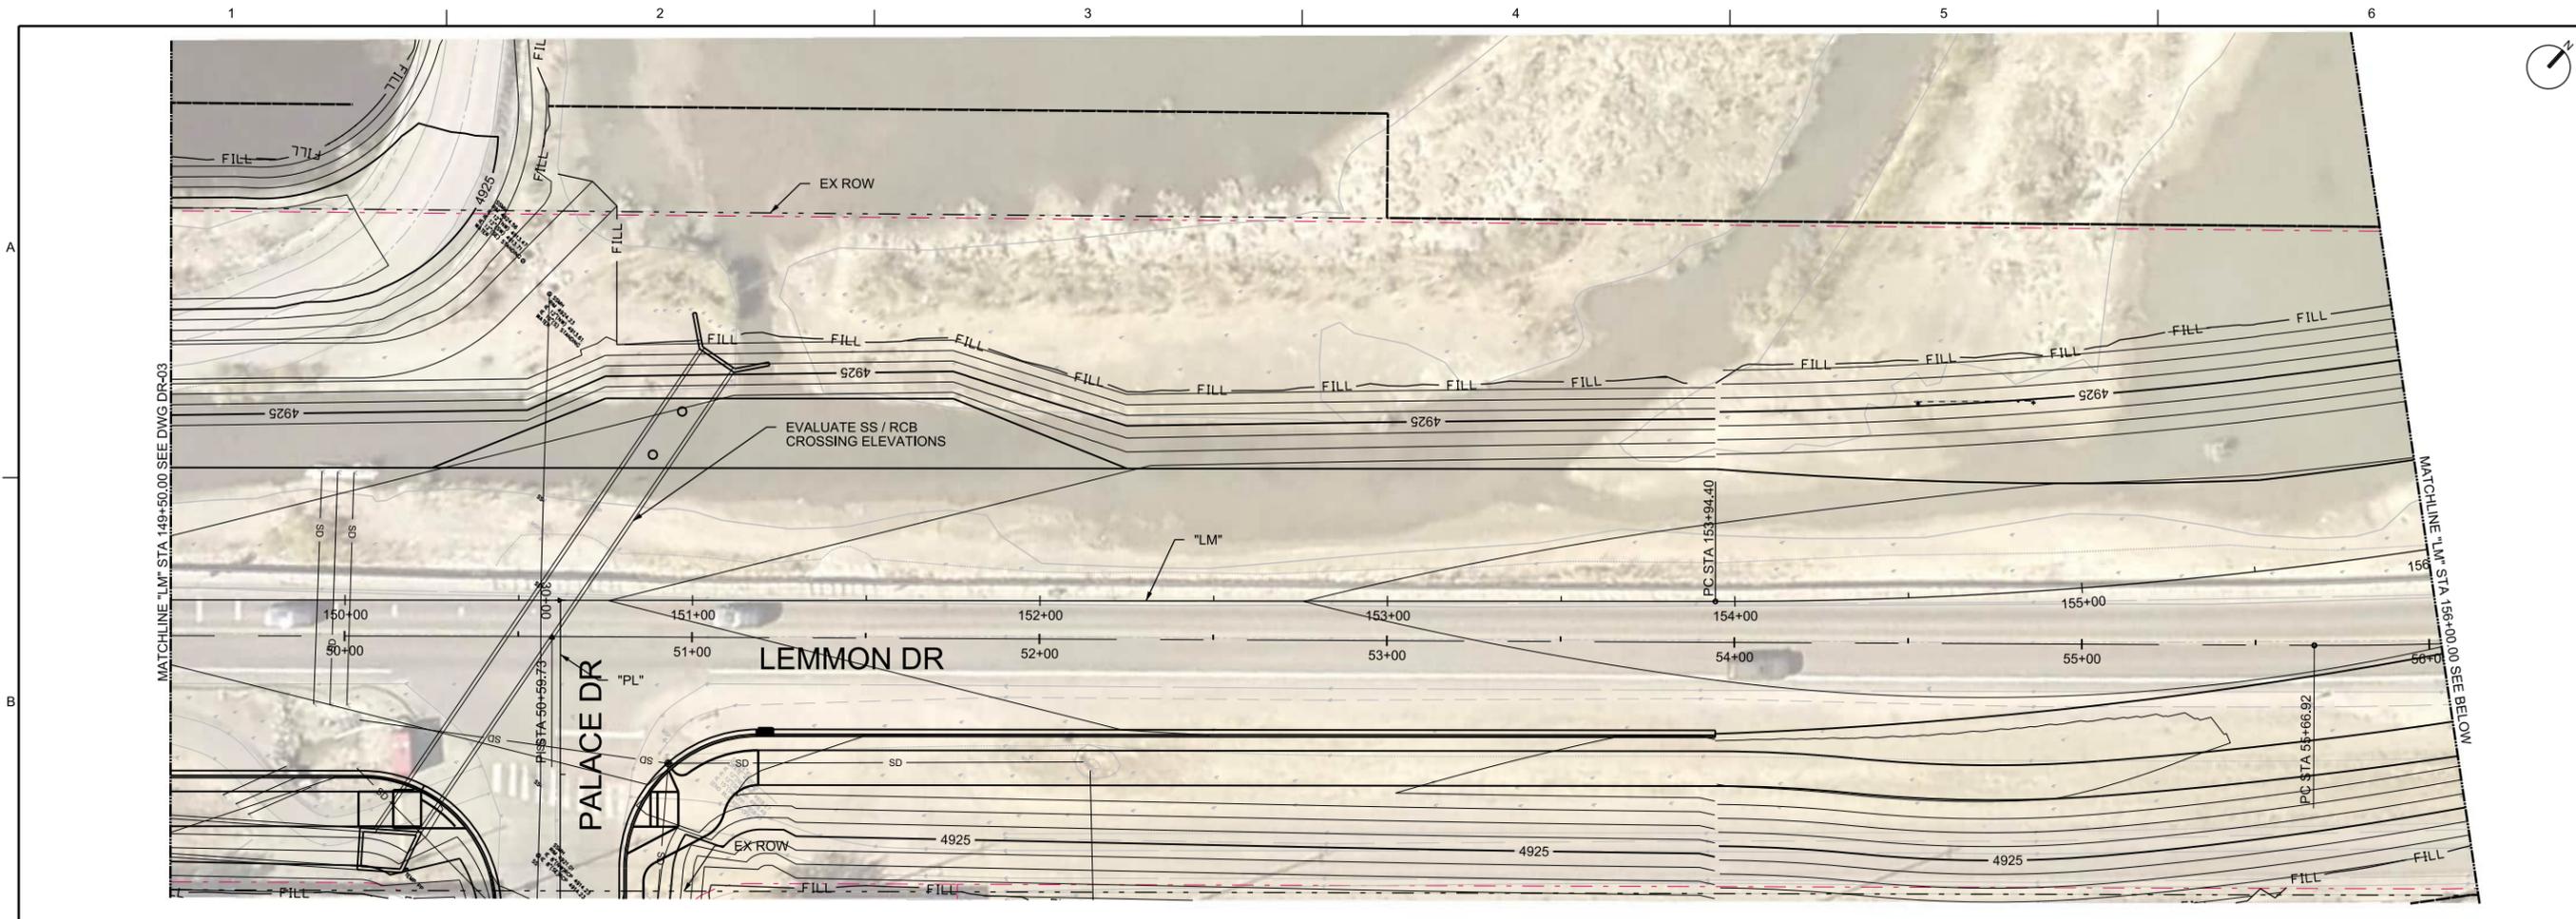

30%
PRELIMINARY



NO.	DATE	REVISION	CHK	DR	APVD	BY	APVD
				J HUDSON	S PARTINGTON		K STANSBURY

REGIONAL TRANSPORTATION COMMISSION OF WASHOE COUNTY

Jacobs
50 WEST LIBERTY STREET, SUITE 205
RENO, NV 89501
PH (775) 329-7300

LEMMON DRIVE SEG. 2: FLEETWOOD DRIVE TO RAMSEY WAY
DRAINAGE AND UTILITY PLAN
"LM" 149+50 TO "LM" 162+00

1"=25'	
VERIFY SCALE	
BAR IS ONE INCH ON ORIGINAL DRAWING.	
DATE	AUGUST 2022
PROJ	W7Y31300
DWG	DR-04
SHEET	87 of 128

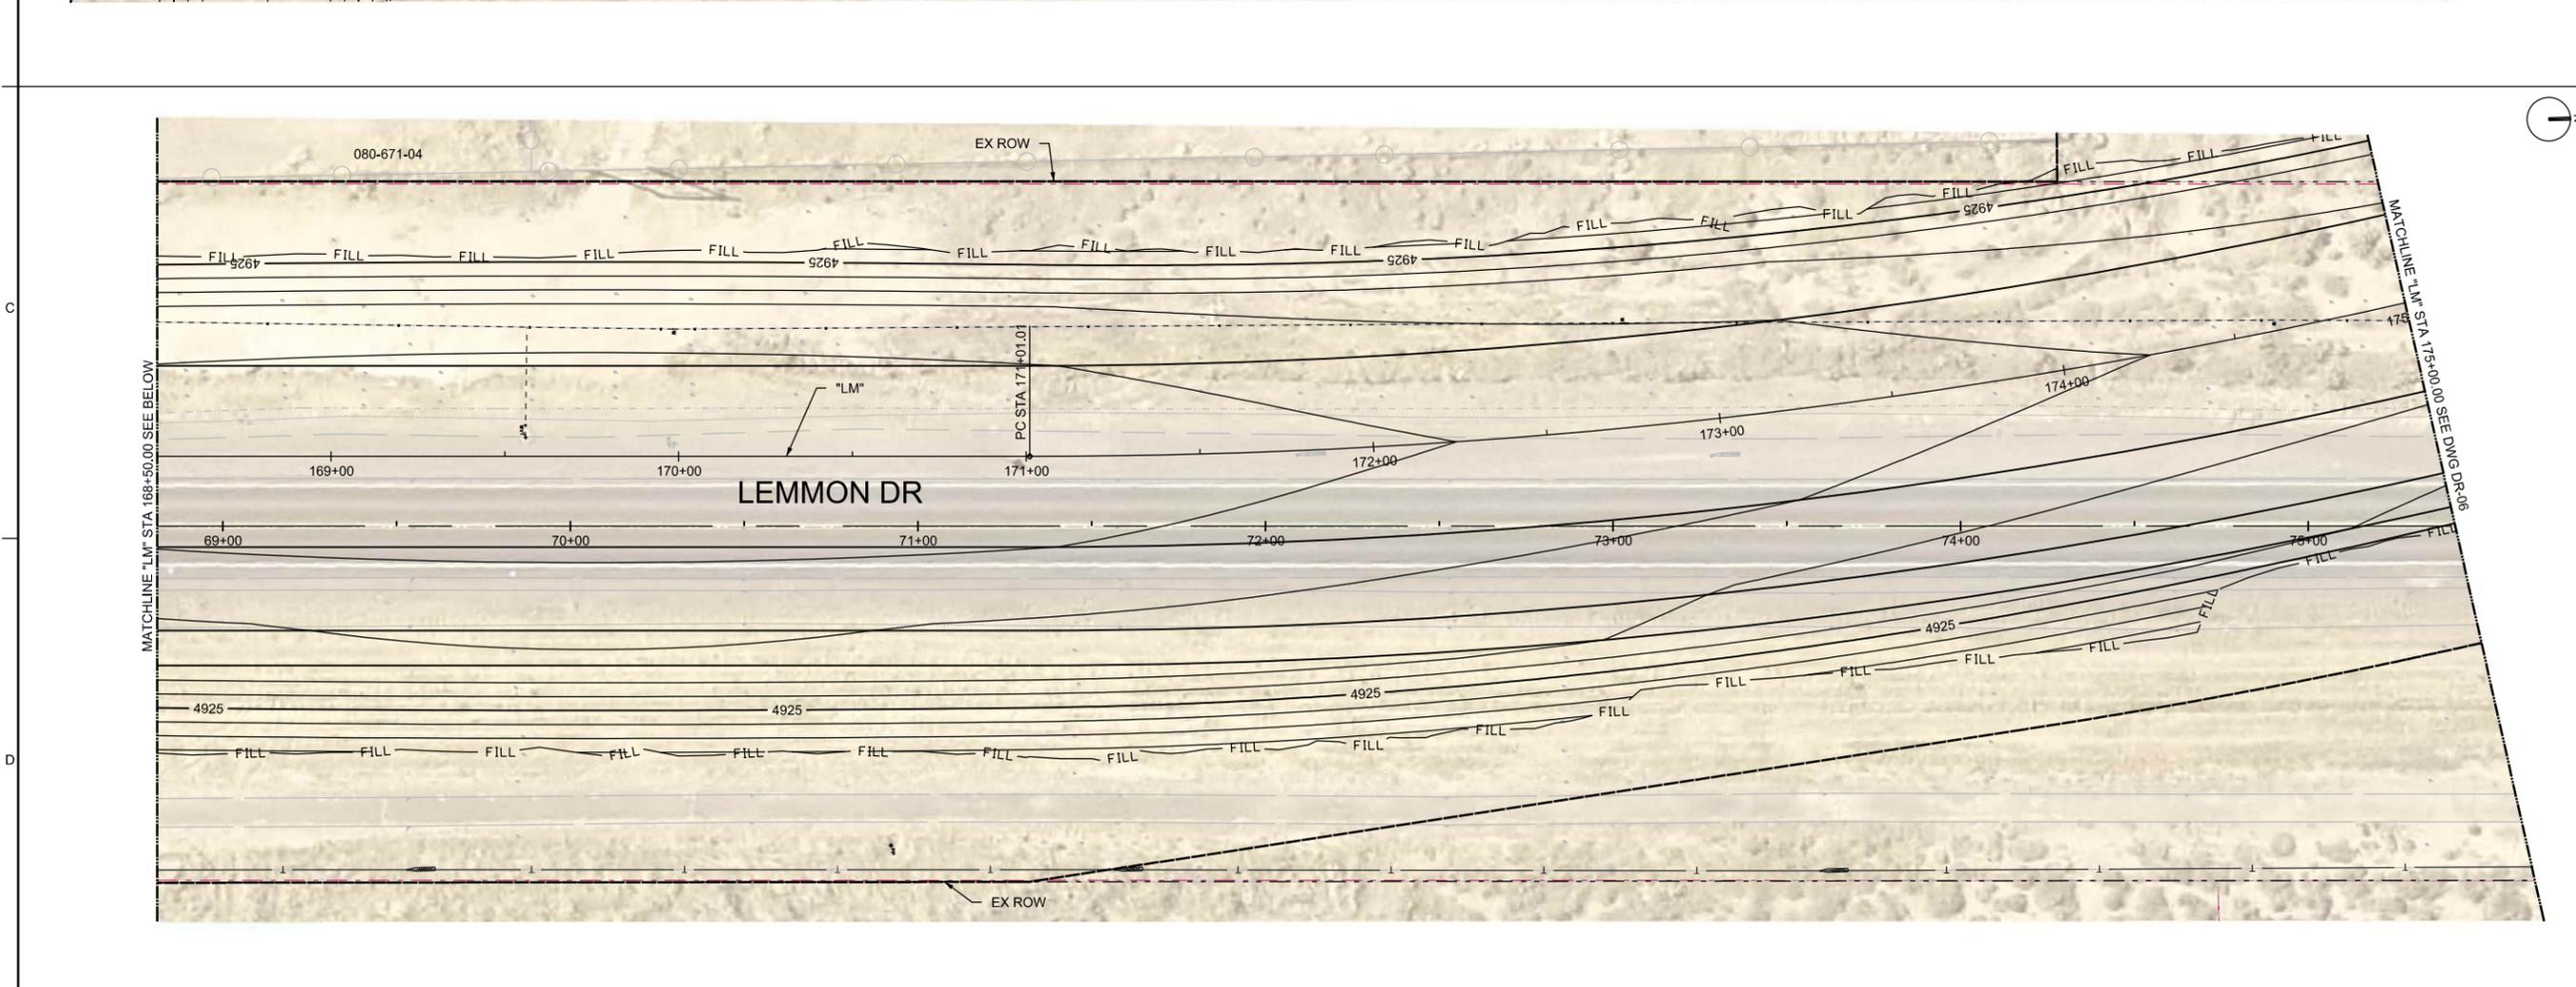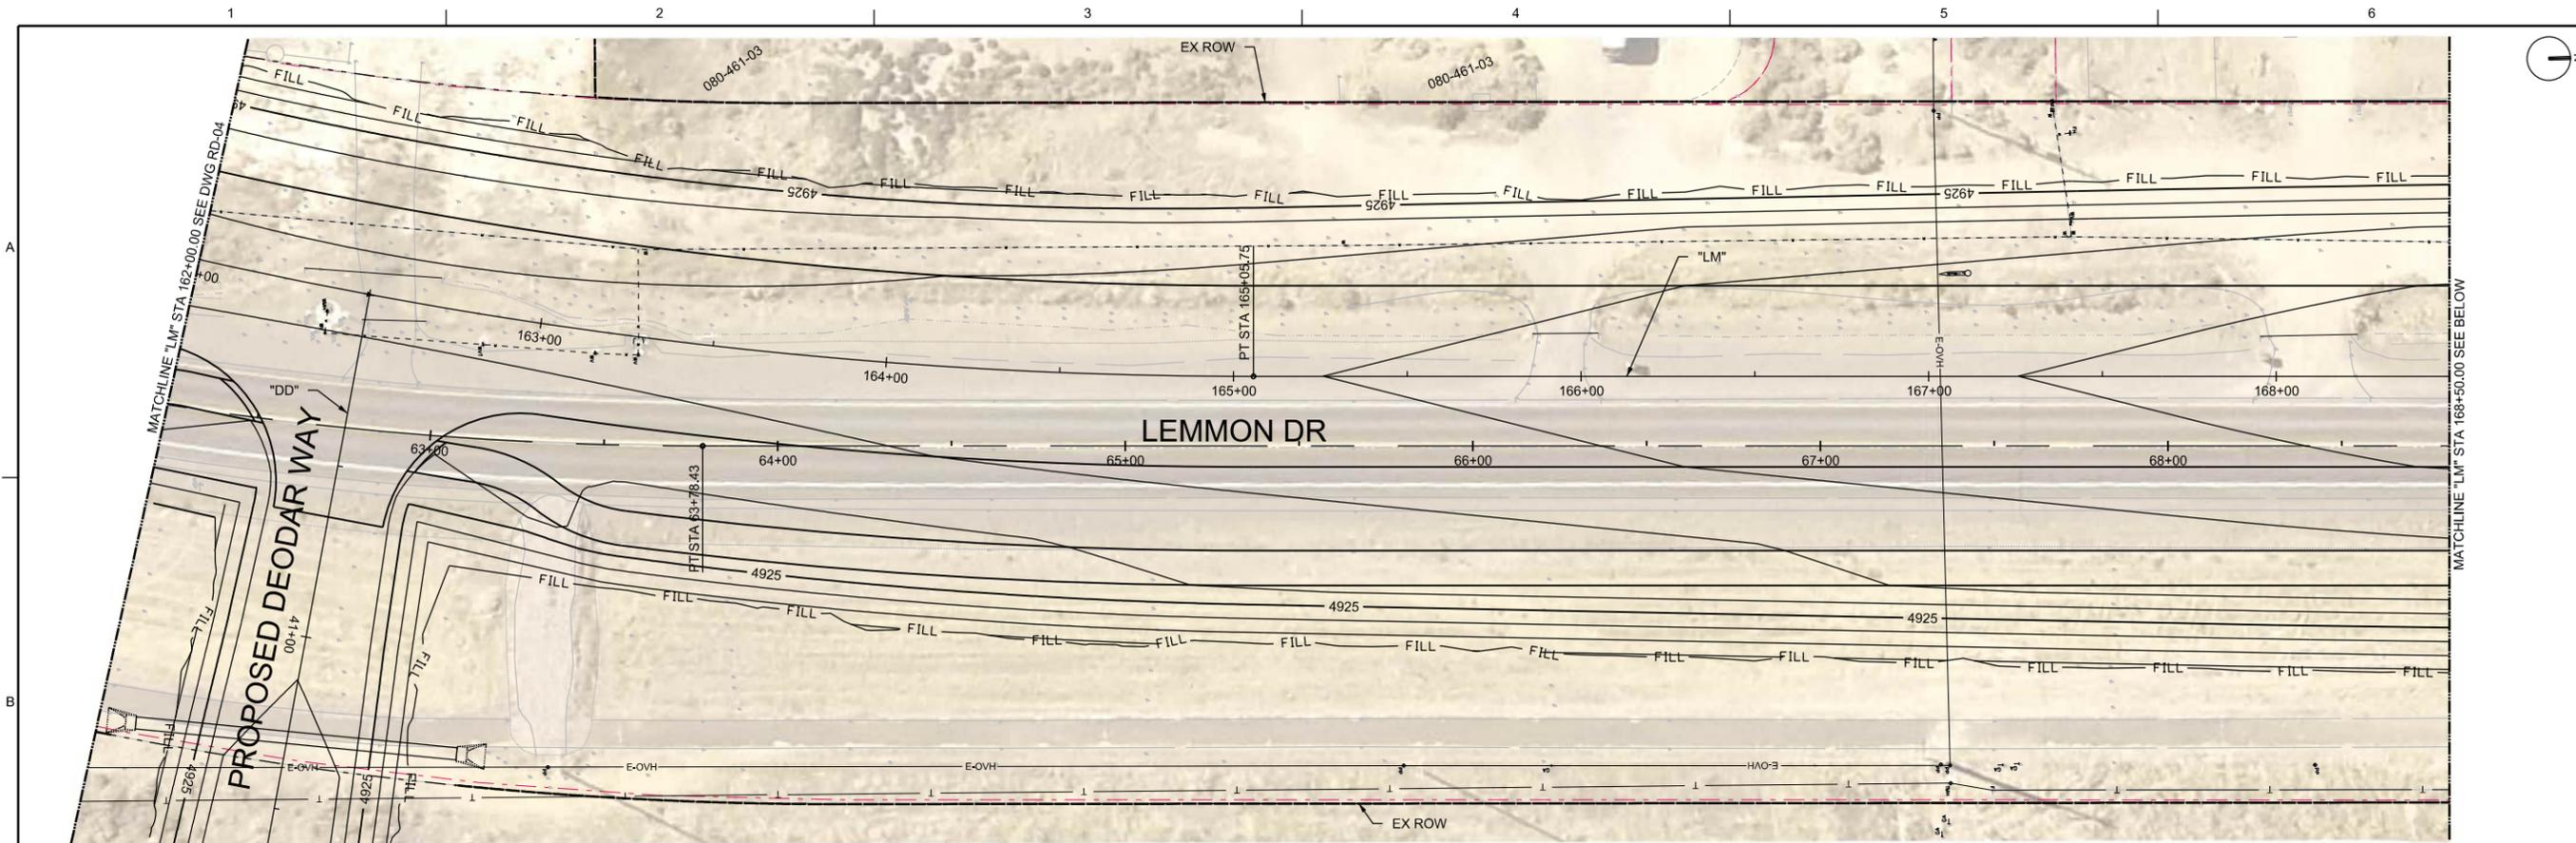

30%
PRELIMINARY

NO.	DATE	REVISION	CHK	DR	DSGN
				J HUDSON	
				S PARTINGTON	
				APVD	K STANSBURY
				BY	APVD



REGIONAL TRANSPORTATION COMMISSION OF WASHOE COUNTY

Jacobs
50 WEST LIBERTY STREET, SUITE 205
RENO, NV 89501
PH (775) 329-7300

LEMMON DRIVE SEG. 2: FLEETWOOD DRIVE TO RAMSEY WAY
DRAINAGE AND UTILITY PLAN
"LM" 162+00 TO "LM" 175+00

1"=25'	
VERIFY SCALE	
BAR IS ONE INCH ON ORIGINAL DRAWING.	
DATE	AUGUST 2022
PROJ	W7Y31300
DWG	DR-05
SHEET	88 of 128

REUSE OF DOCUMENTS: THIS DOCUMENT, AND THE IDEAS AND DESIGNS INCORPORATED HEREIN, AS AN INSTRUMENT OF PROFESSIONAL SERVICE, IS THE PROPERTY OF JACOBS AND IS NOT TO BE USED, IN WHOLE OR IN PART, FOR ANY OTHER PROJECT WITHOUT THE WRITTEN AUTHORIZATION OF JACOBS. © JACOBS 2020. ALL RIGHTS RESERVED.

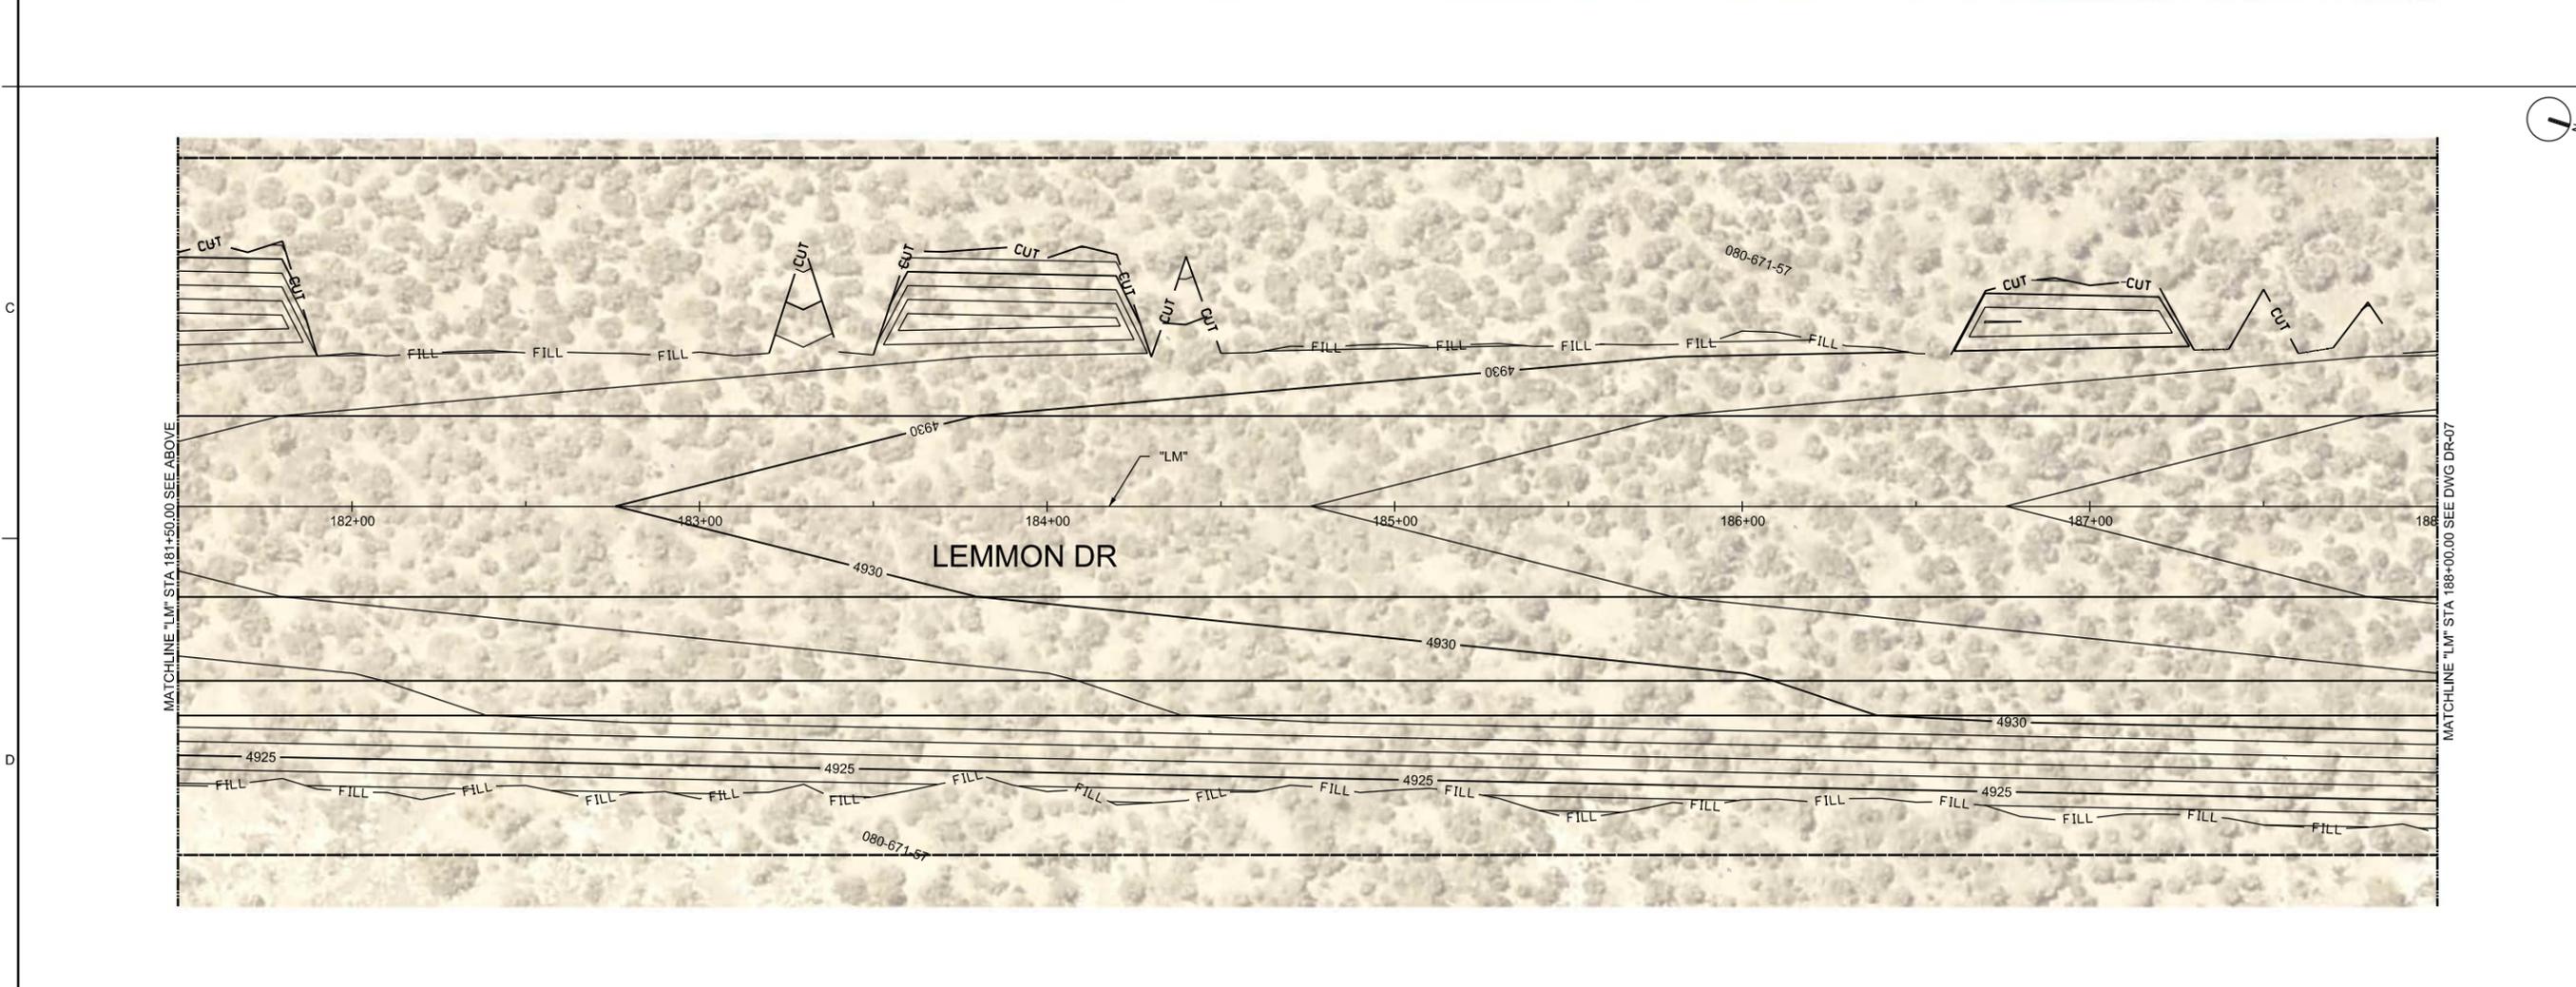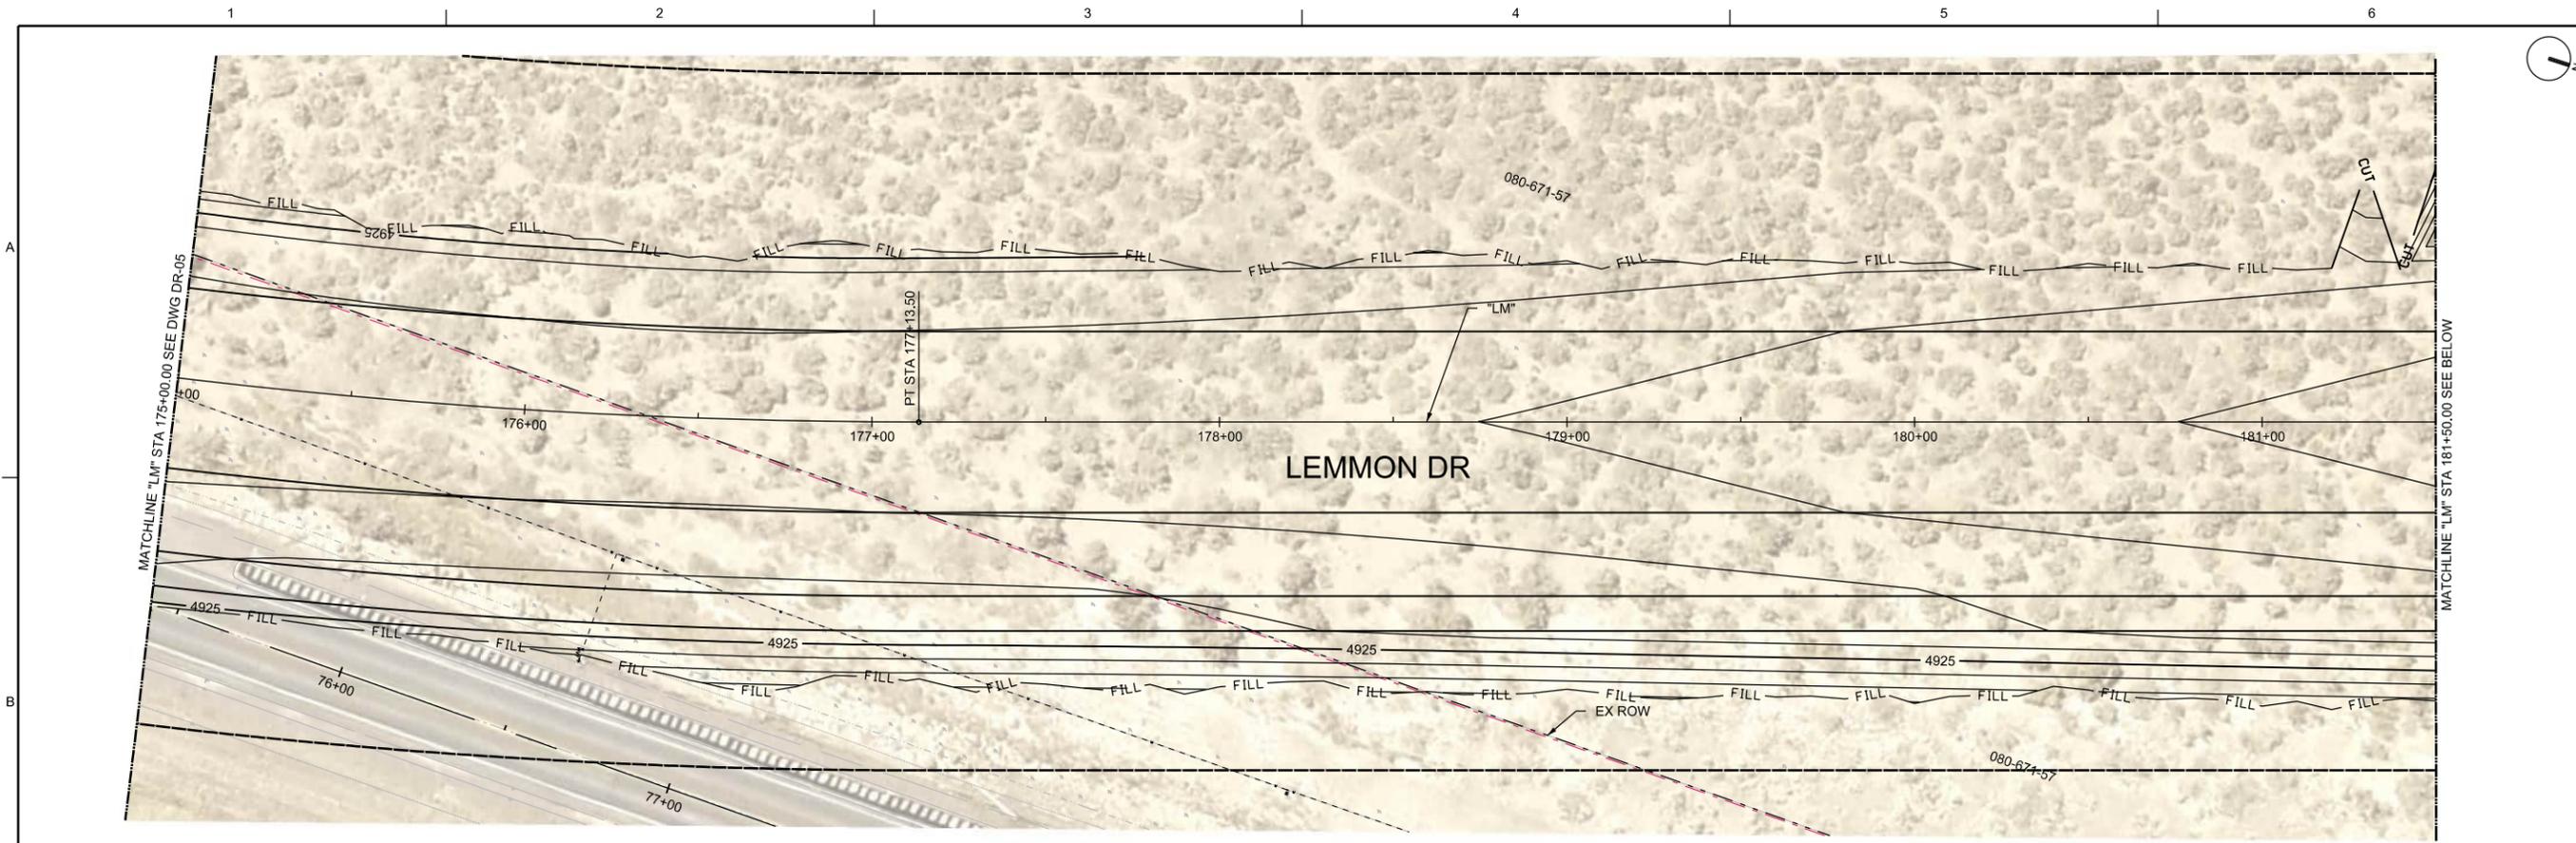

30% PRELIMINARY	
NO.	DATE
DSGN	J HUDSON
REVISION	DR
CHK	S PARTINGTON
BY	APVD
APVD	K STANSBURY

REGIONAL TRANSPORTATION COMMISSION OF WASHOE COUNTY

LEMMON DRIVE SEG. 2: FLEETWOOD DRIVE TO RAMISEY WAY

Jacobs



50 WEST LIBERTY STREET, SUITE 205
 RENO, NV 89501
 PH (775) 329-7300

1"=25'

VERIFY SCALE

BAR IS ONE INCH ON ORIGINAL DRAWING.

DATE	AUGUST 2022
PROJ	W7Y31300
DWG	DR-06
SHEET	89 of 128

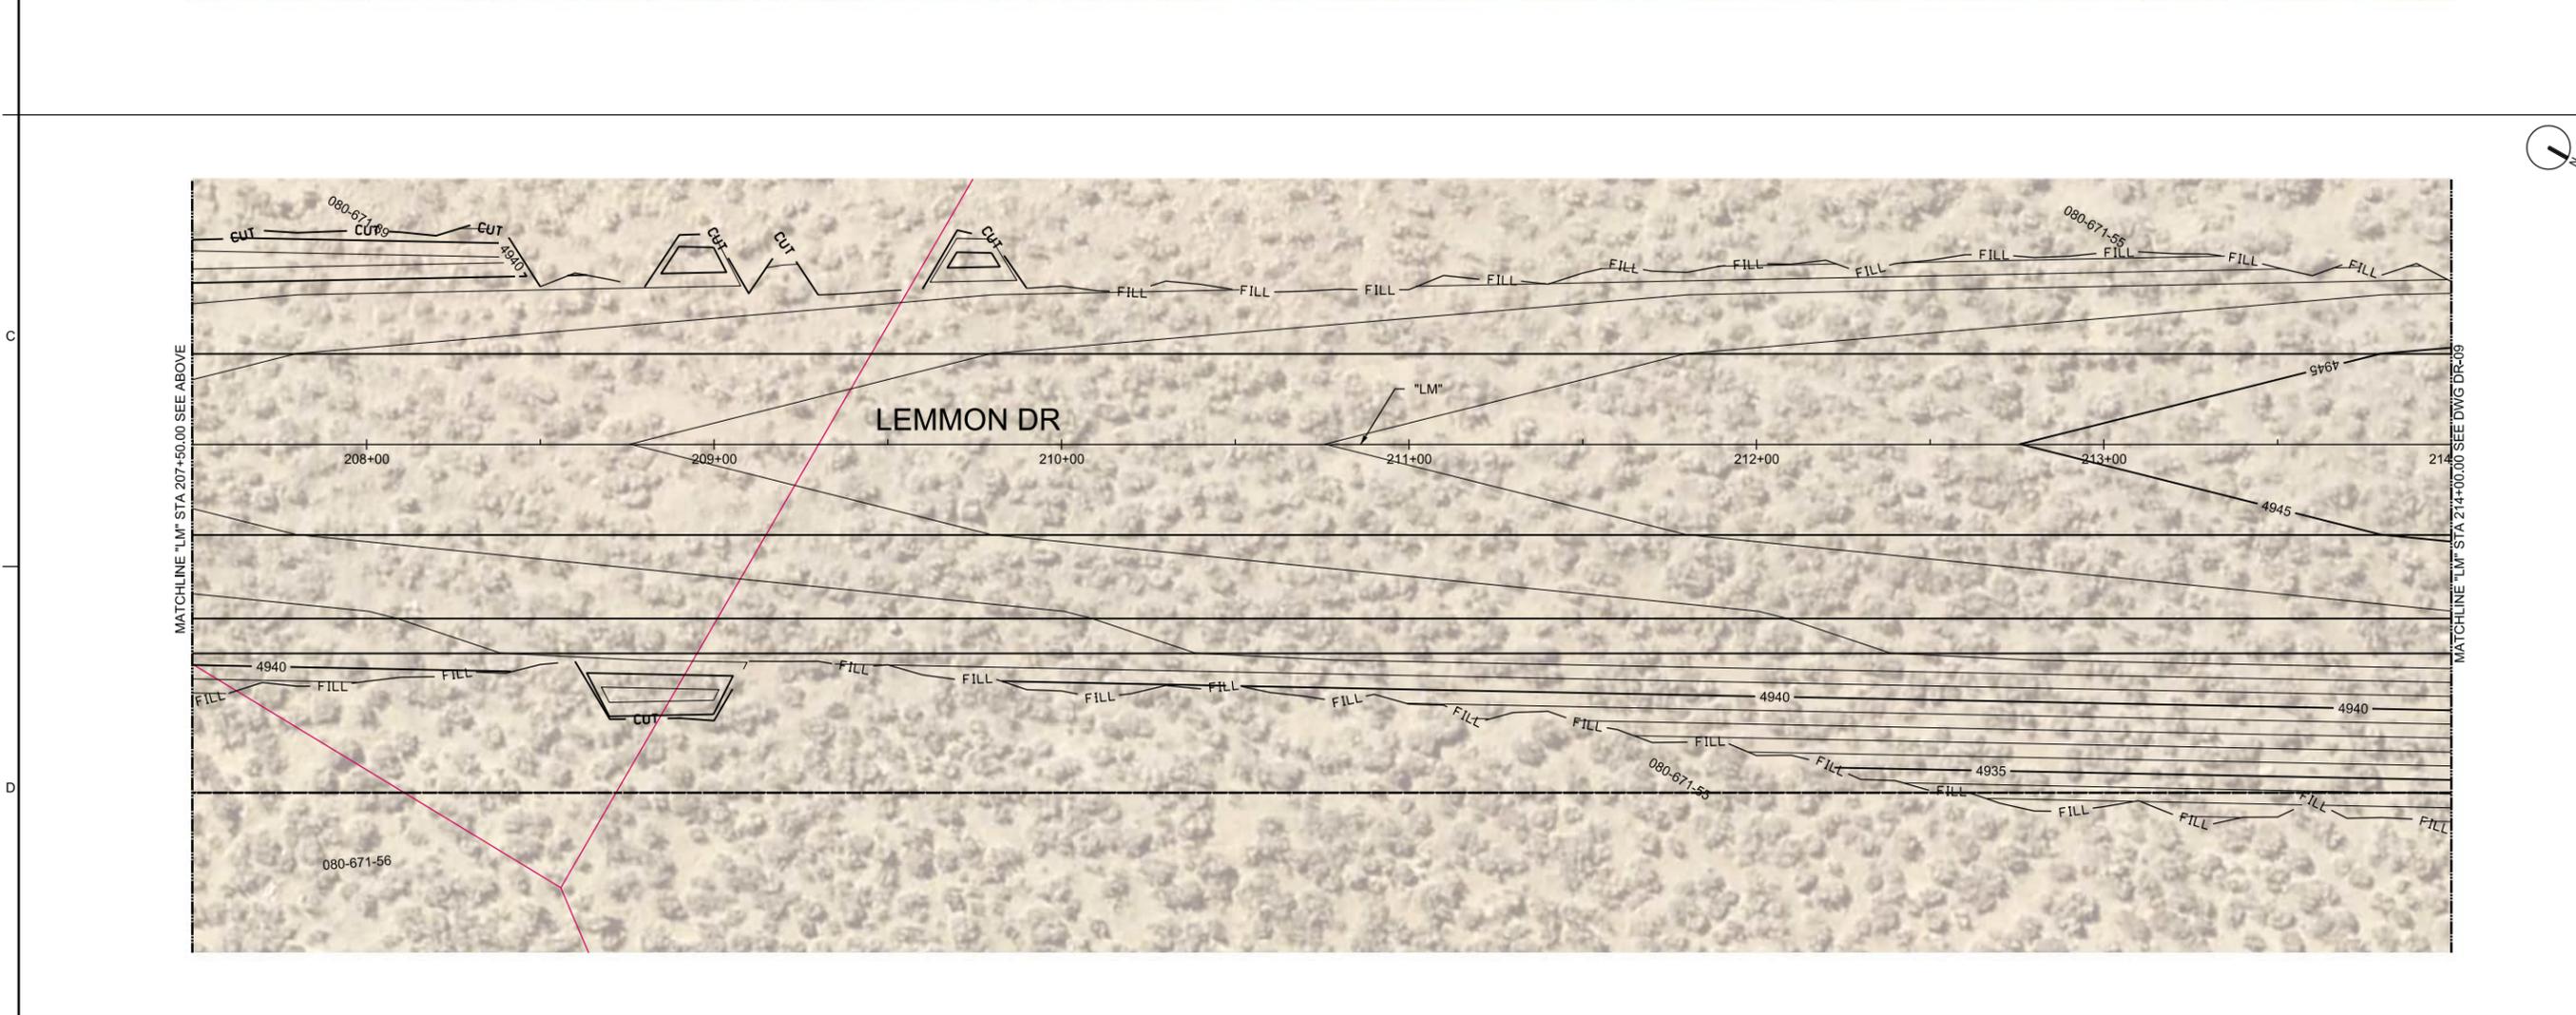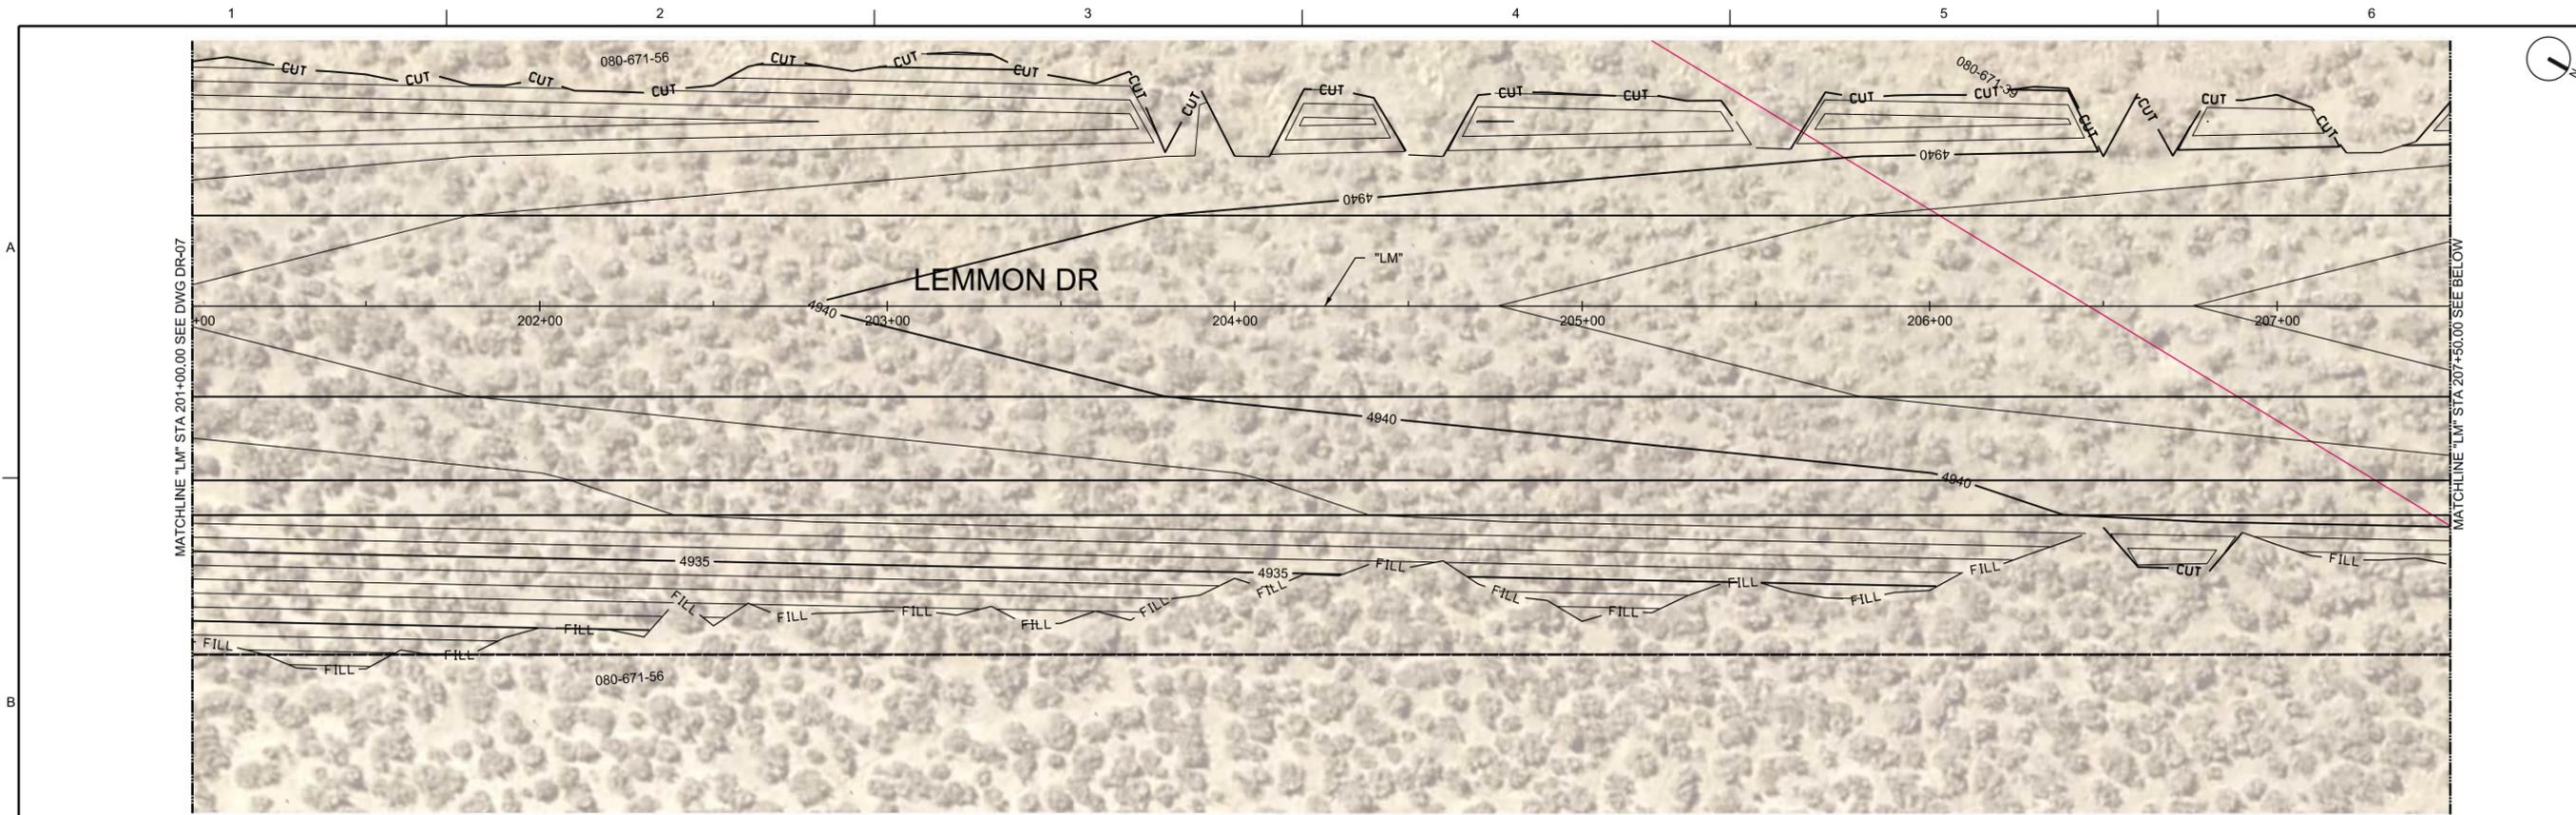

30% PRELIMINARY

NO.	DATE	DR	CHK	BY	APVD
		J HUDSON	S PARTINGTON		K STANSBURY

REGIONAL TRANSPORTATION COMMISSION OF WASHOE COUNTY

LEMMON DRIVE SEG. 2: FLEETWOOD DRIVE TO RAIMSEY WAY

DRAINAGE AND UTILITY PLAN

"LM" 201+00 TO "LM" 214+00



1"=25'

VERIFY SCALE

BAR IS ONE INCH ON ORIGINAL DRAWING.

DATE	AUGUST 2022
PROJ	W7Y31300
DWG	DR-08
SHEET	91 of 128

REUSE OF DOCUMENTS: THE DOCUMENT, AND THE IDEAS AND DESIGNS INCORPORATED HEREIN, AS AN INSTRUMENT OF PROFESSIONAL SERVICE, IS THE PROPERTY OF JACOBS AND IS NOT TO BE USED, IN WHOLE OR IN PART, FOR ANY OTHER PROJECT WITHOUT THE WRITTEN AUTHORIZATION OF JACOBS. © JACOBS 2020. ALL RIGHTS RESERVED.

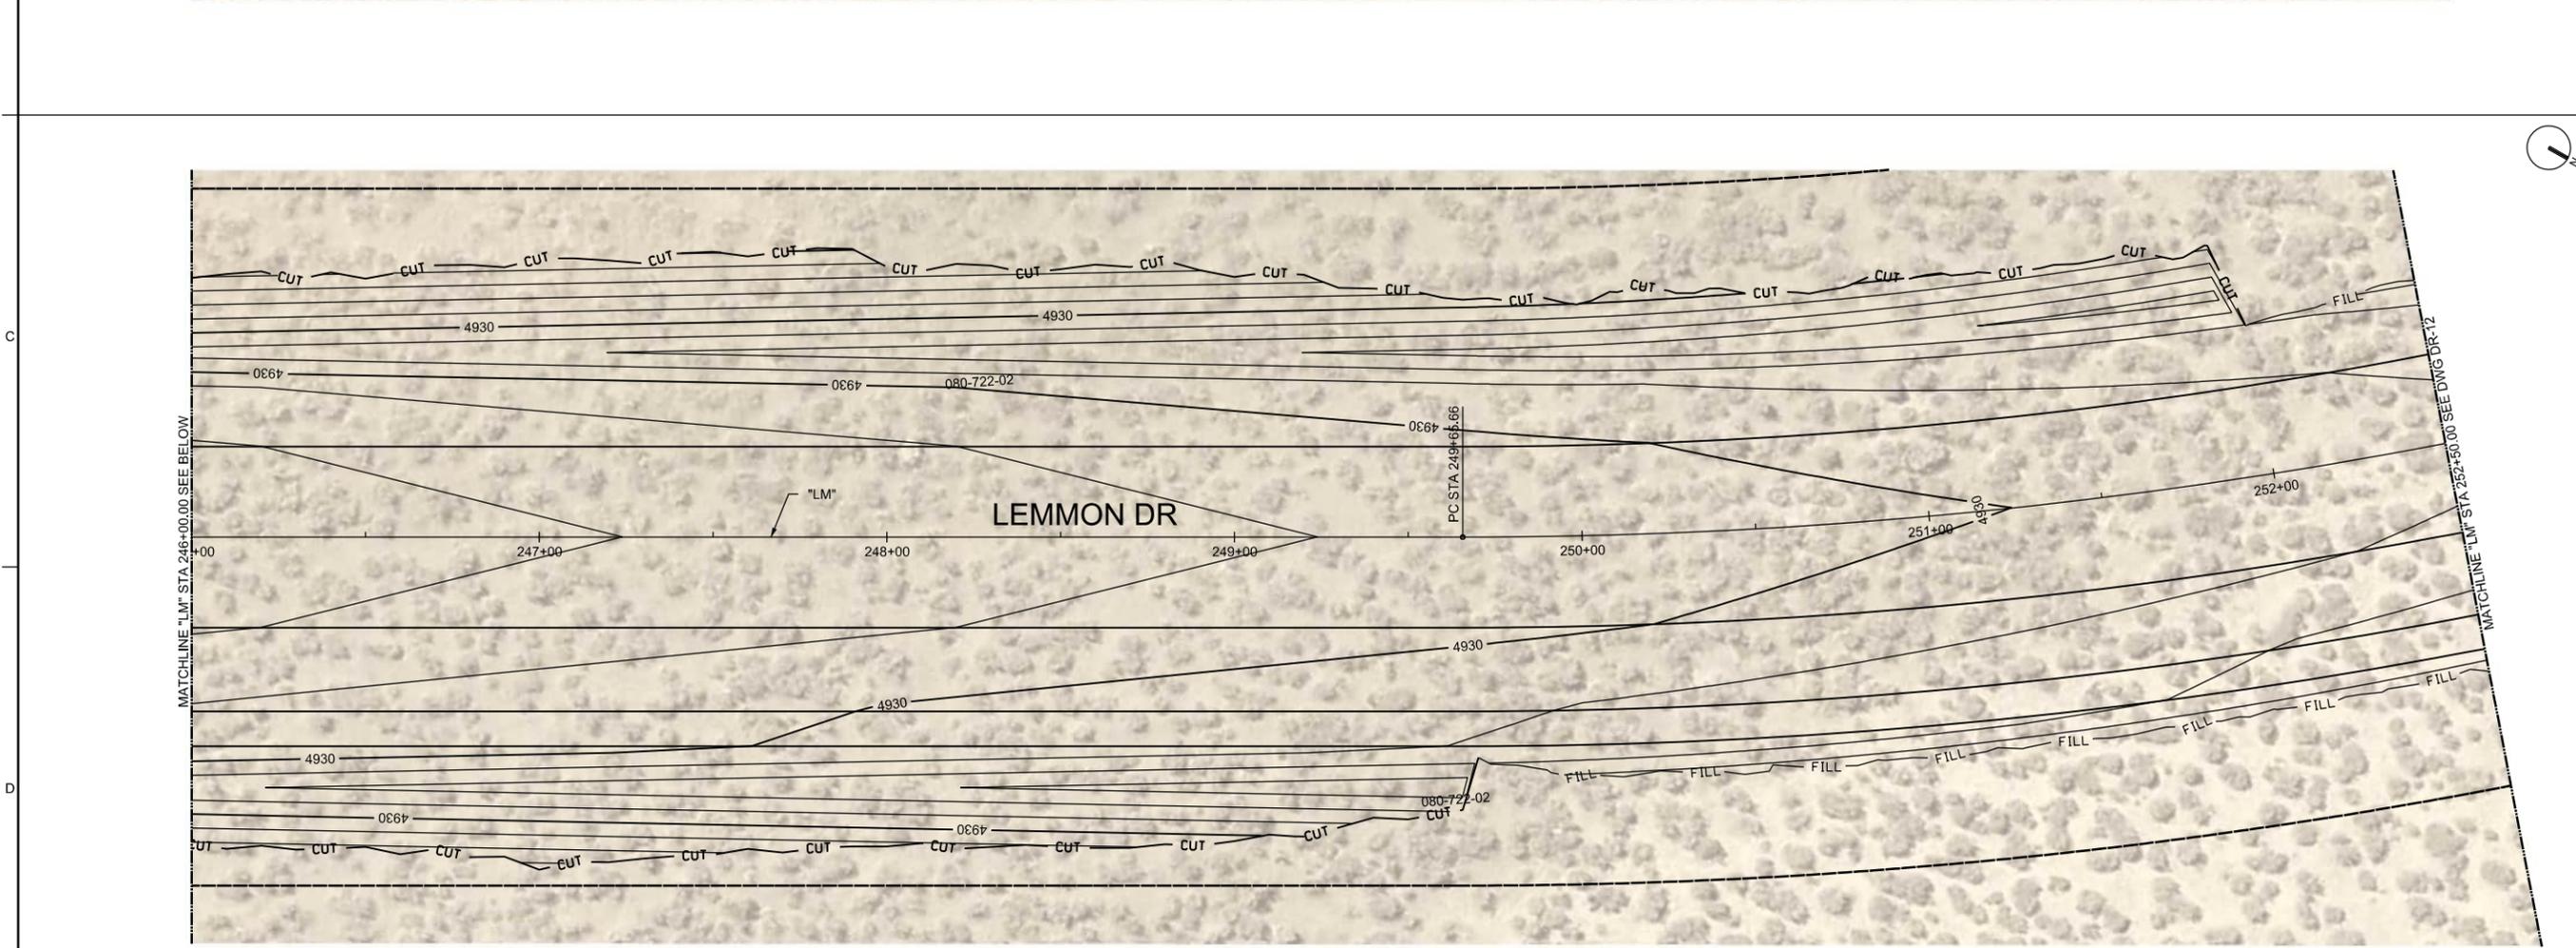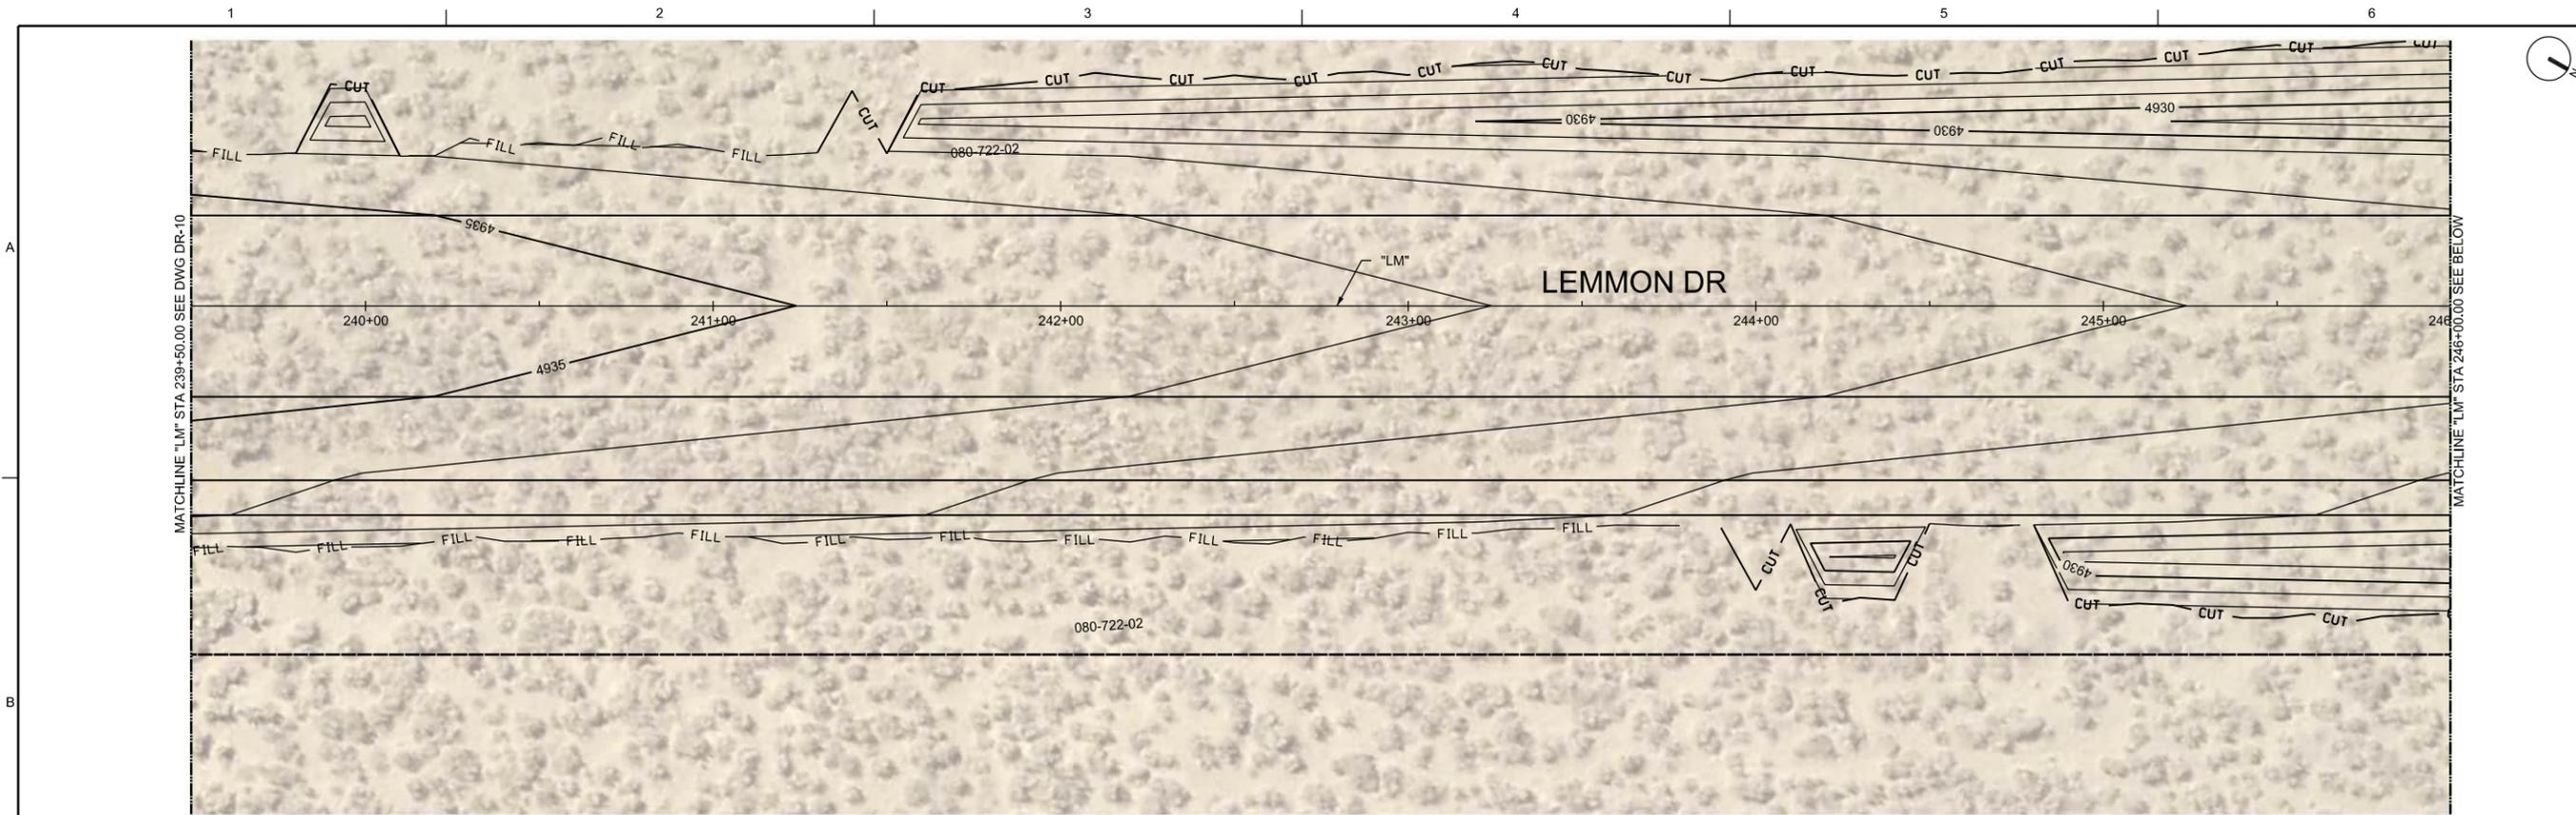



**30%
PRELIMINARY**

NO.	DATE	DR	REVISION	BY	APVD
		J HUDSON	S PARTINGTON		K STANSBURY
			CHK		

REGIONAL TRANSPORTATION COMMISSION OF WASHOE COUNTY
 LEMMON DRIVE SEG. 2: FLEETWOOD DRIVE TO RAMSEY WAY
DRAINAGE AND UTILITY PLAN
 "LM" 239+50 TO "LM" 252+50

Jacobs
 50 WEST LIBERTY STREET, SUITE 205
 RENO, NV 89501
 PH (775) 329-7300

DATE	AUGUST 2022
PROJ	W7Y31300
DWG	DR-11
SHEET	94 of 128

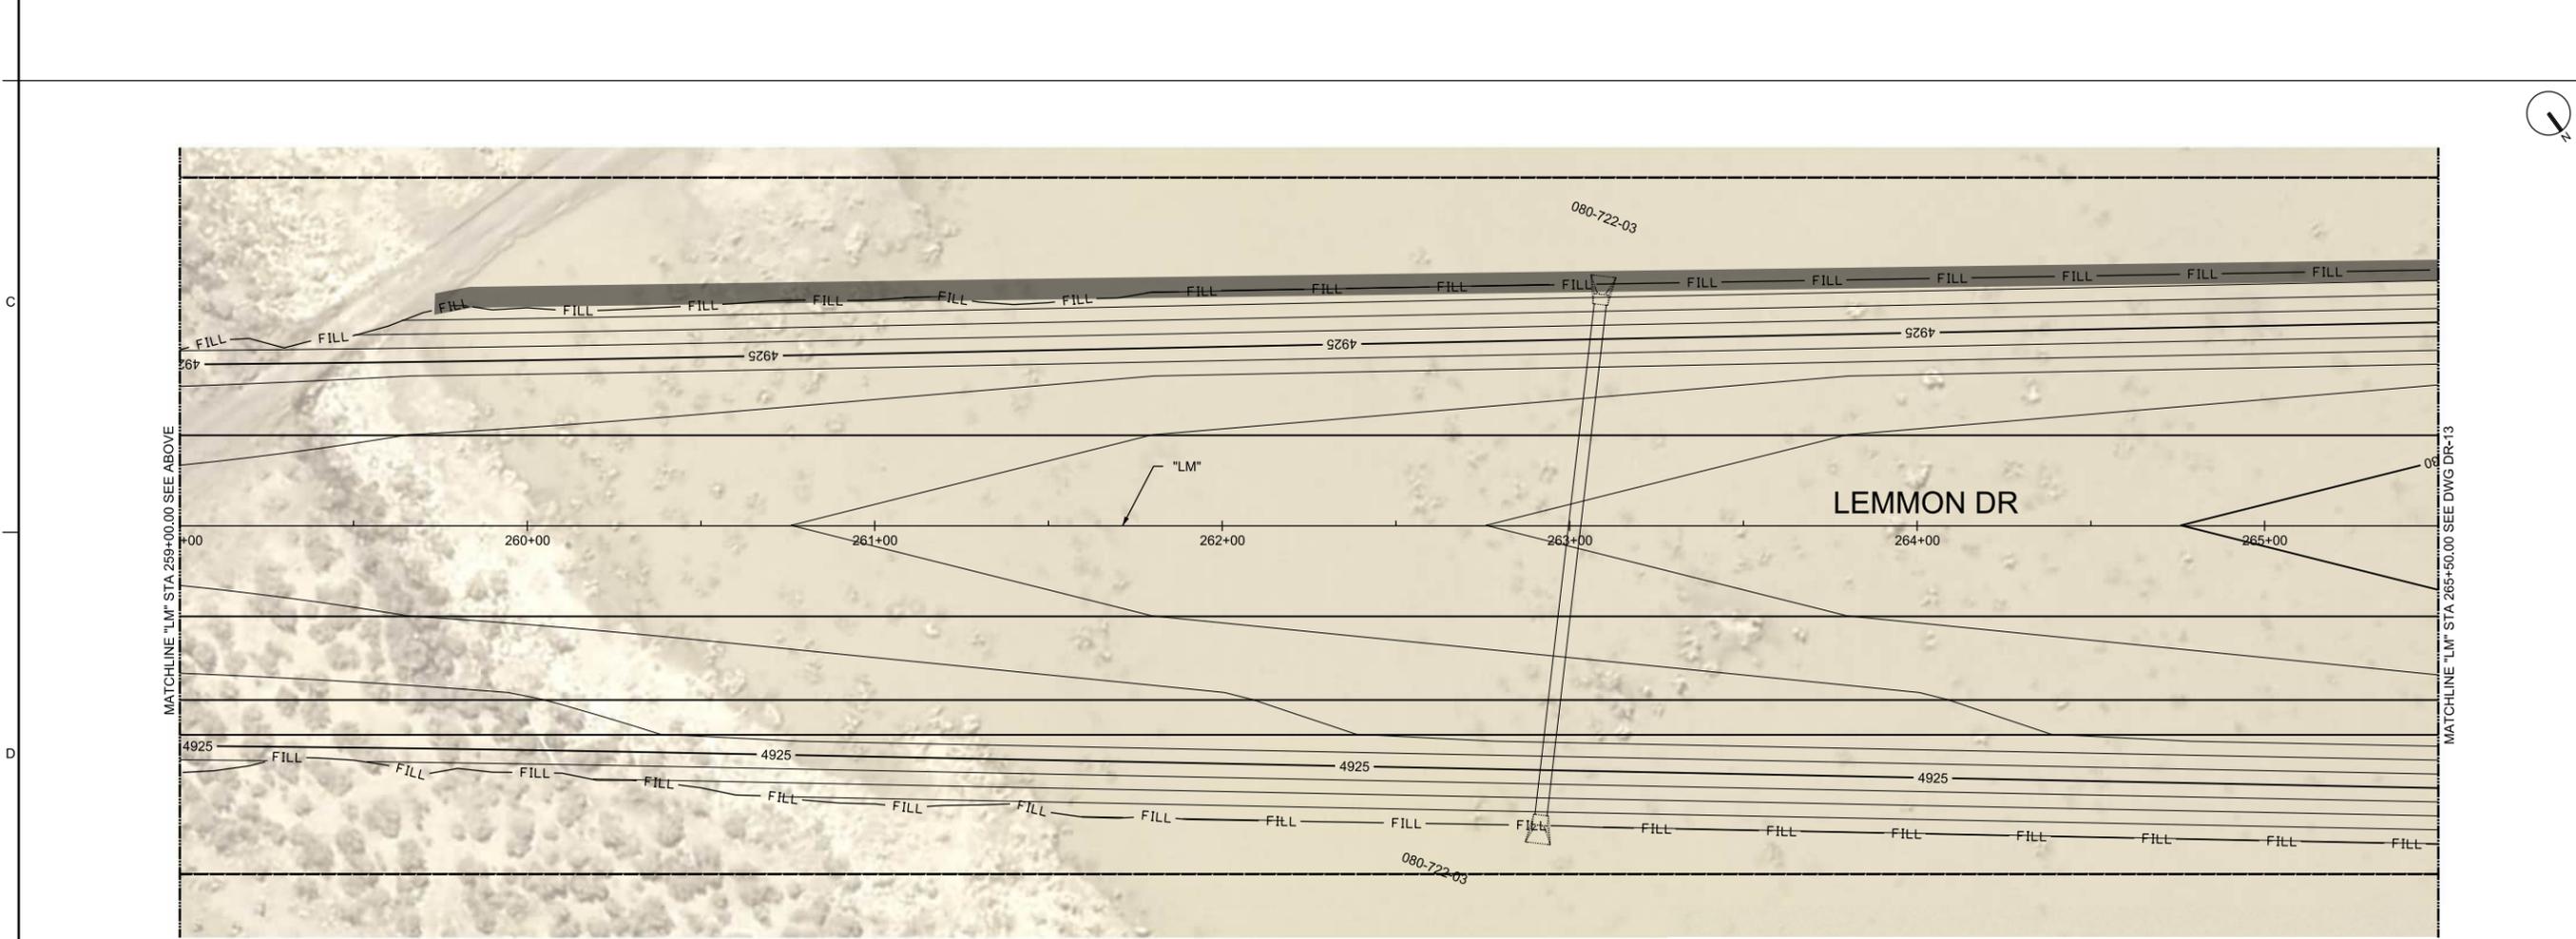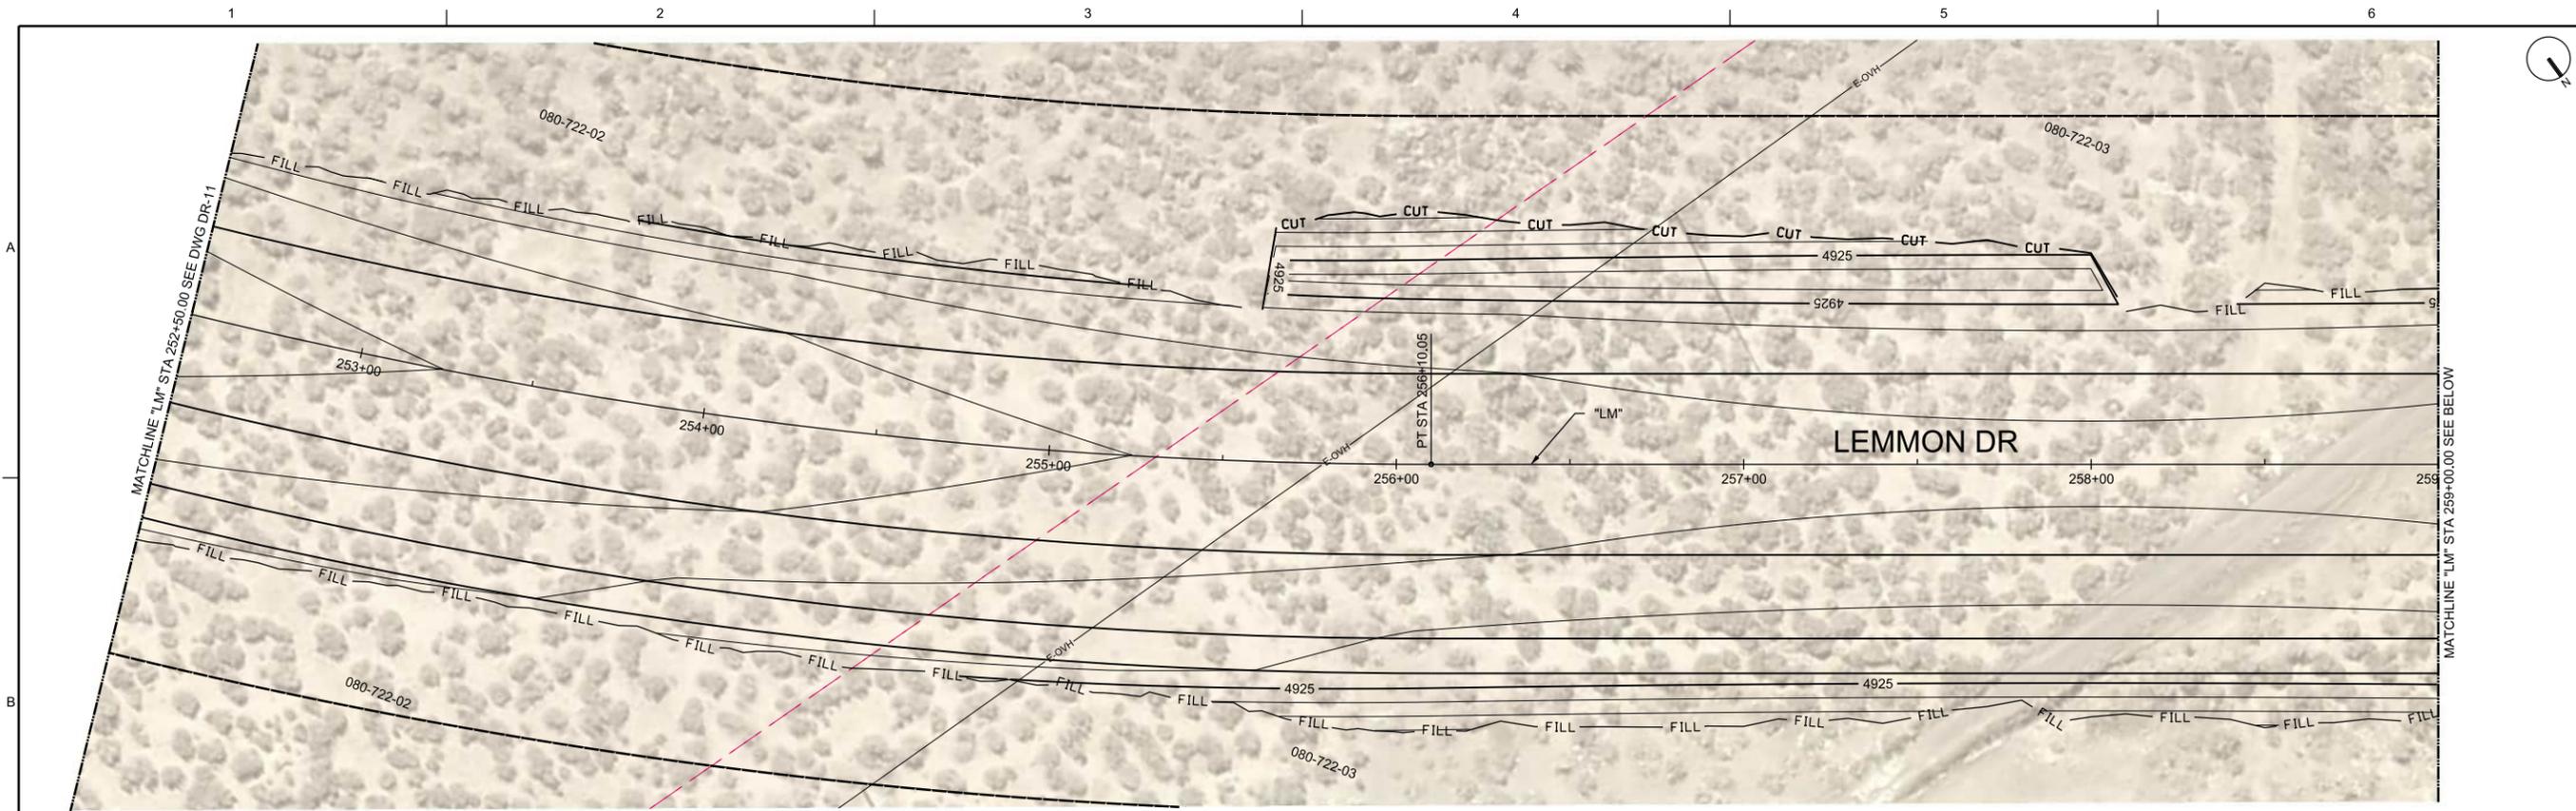

30%
PRELIMINARY

NO.	DATE	DR	REVISION	CHK	BY	APVD
		J HUDSON				
		S PARTINGTON				
		K STANSBURY				

REGIONAL TRANSPORTATION COMMISSION OF WASHOE COUNTY

LEMMON DRIVE SEG. 2: FLEETWOOD DRIVE TO RAMISEY WAY

DRAINAGE AND UTILITY PLAN

"LM" 252+50 TO "LM" 265+50



Jacobs
50 WEST LIBERTY STREET, SUITE 205
RENO, NV 89501
PH (775) 329-7300

1"=25'

VERIFY SCALE

BAR IS ONE INCH ON ORIGINAL DRAWING.

DATE	AUGUST 2022
PROJ	W7Y31300
DWG	DR-12
SHEET	95 of 128

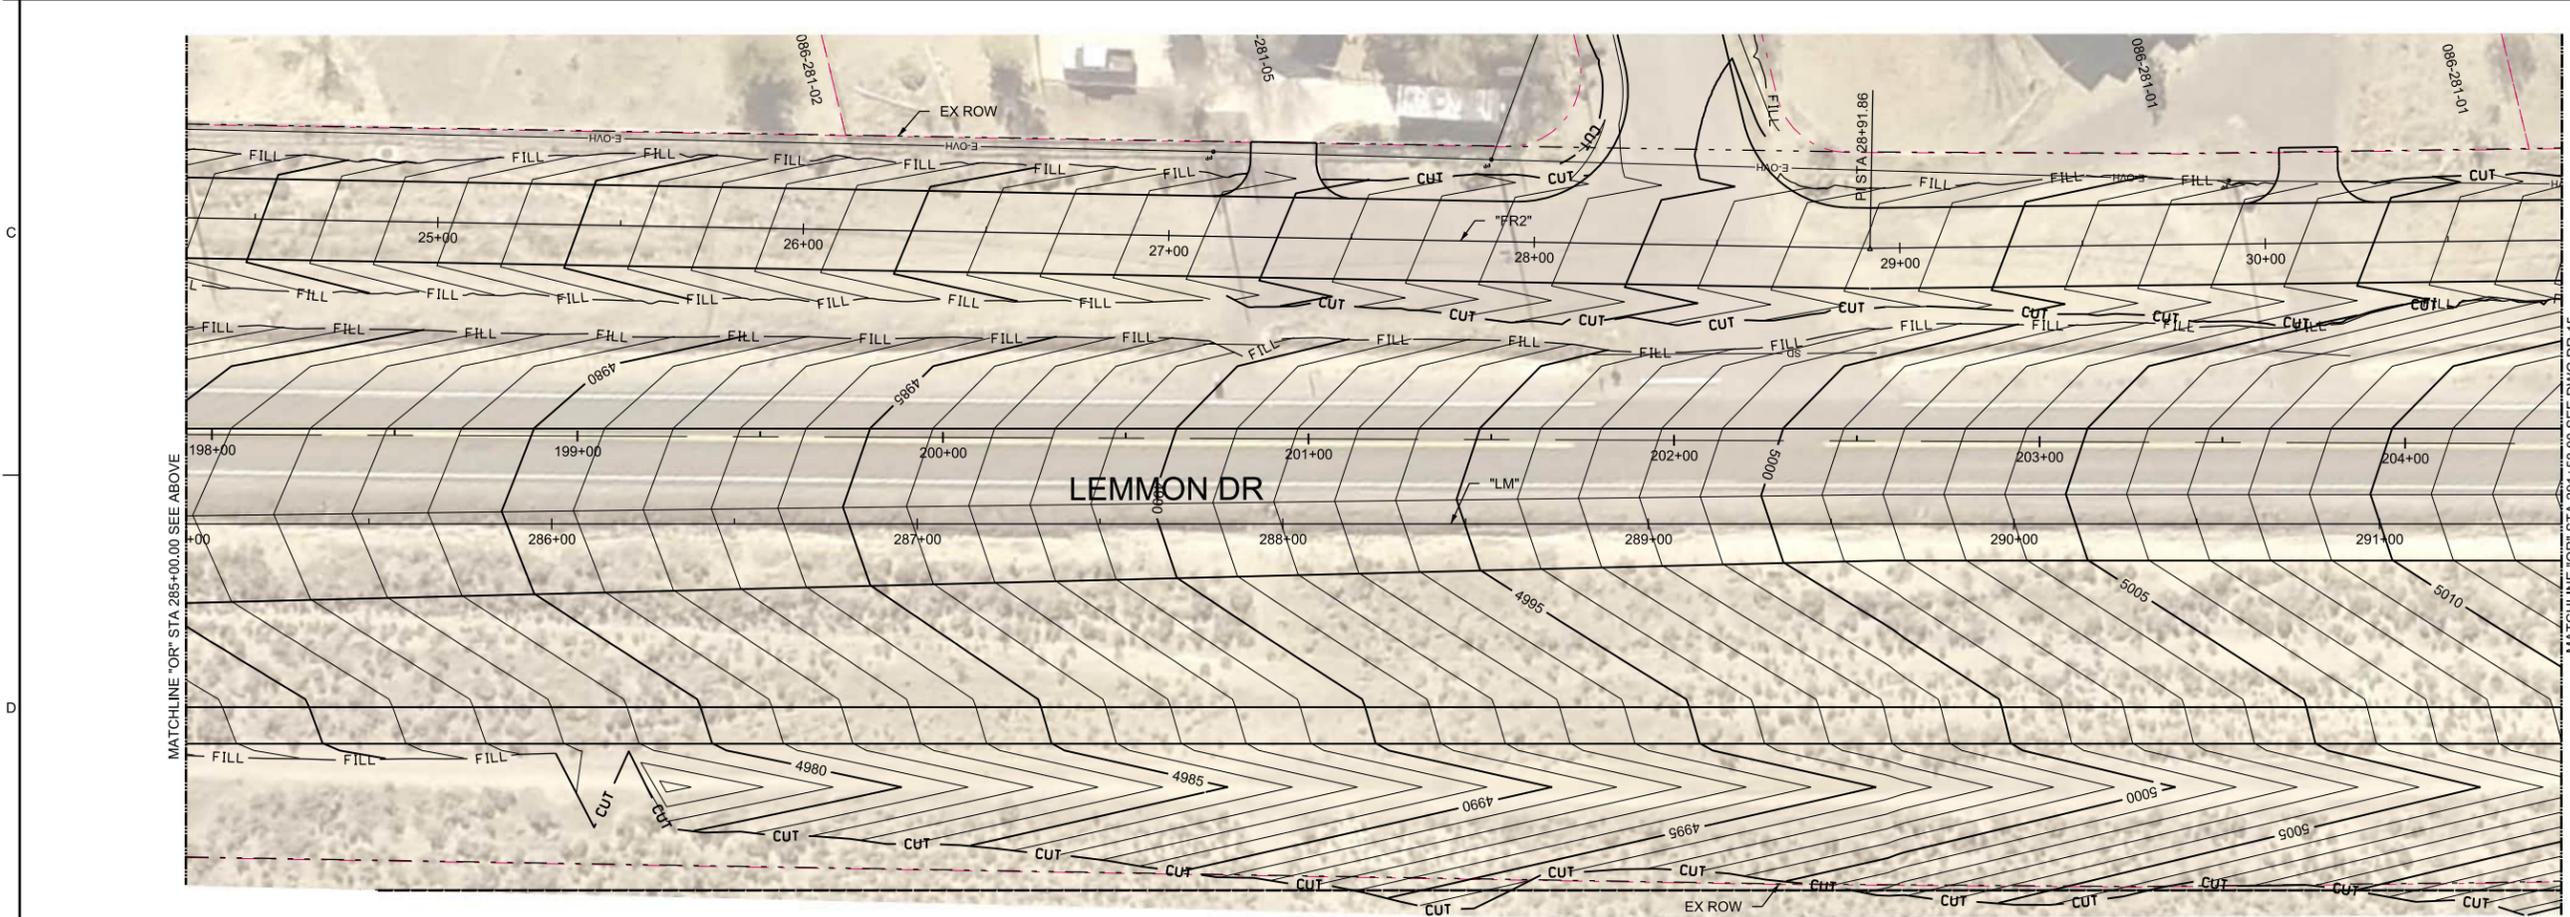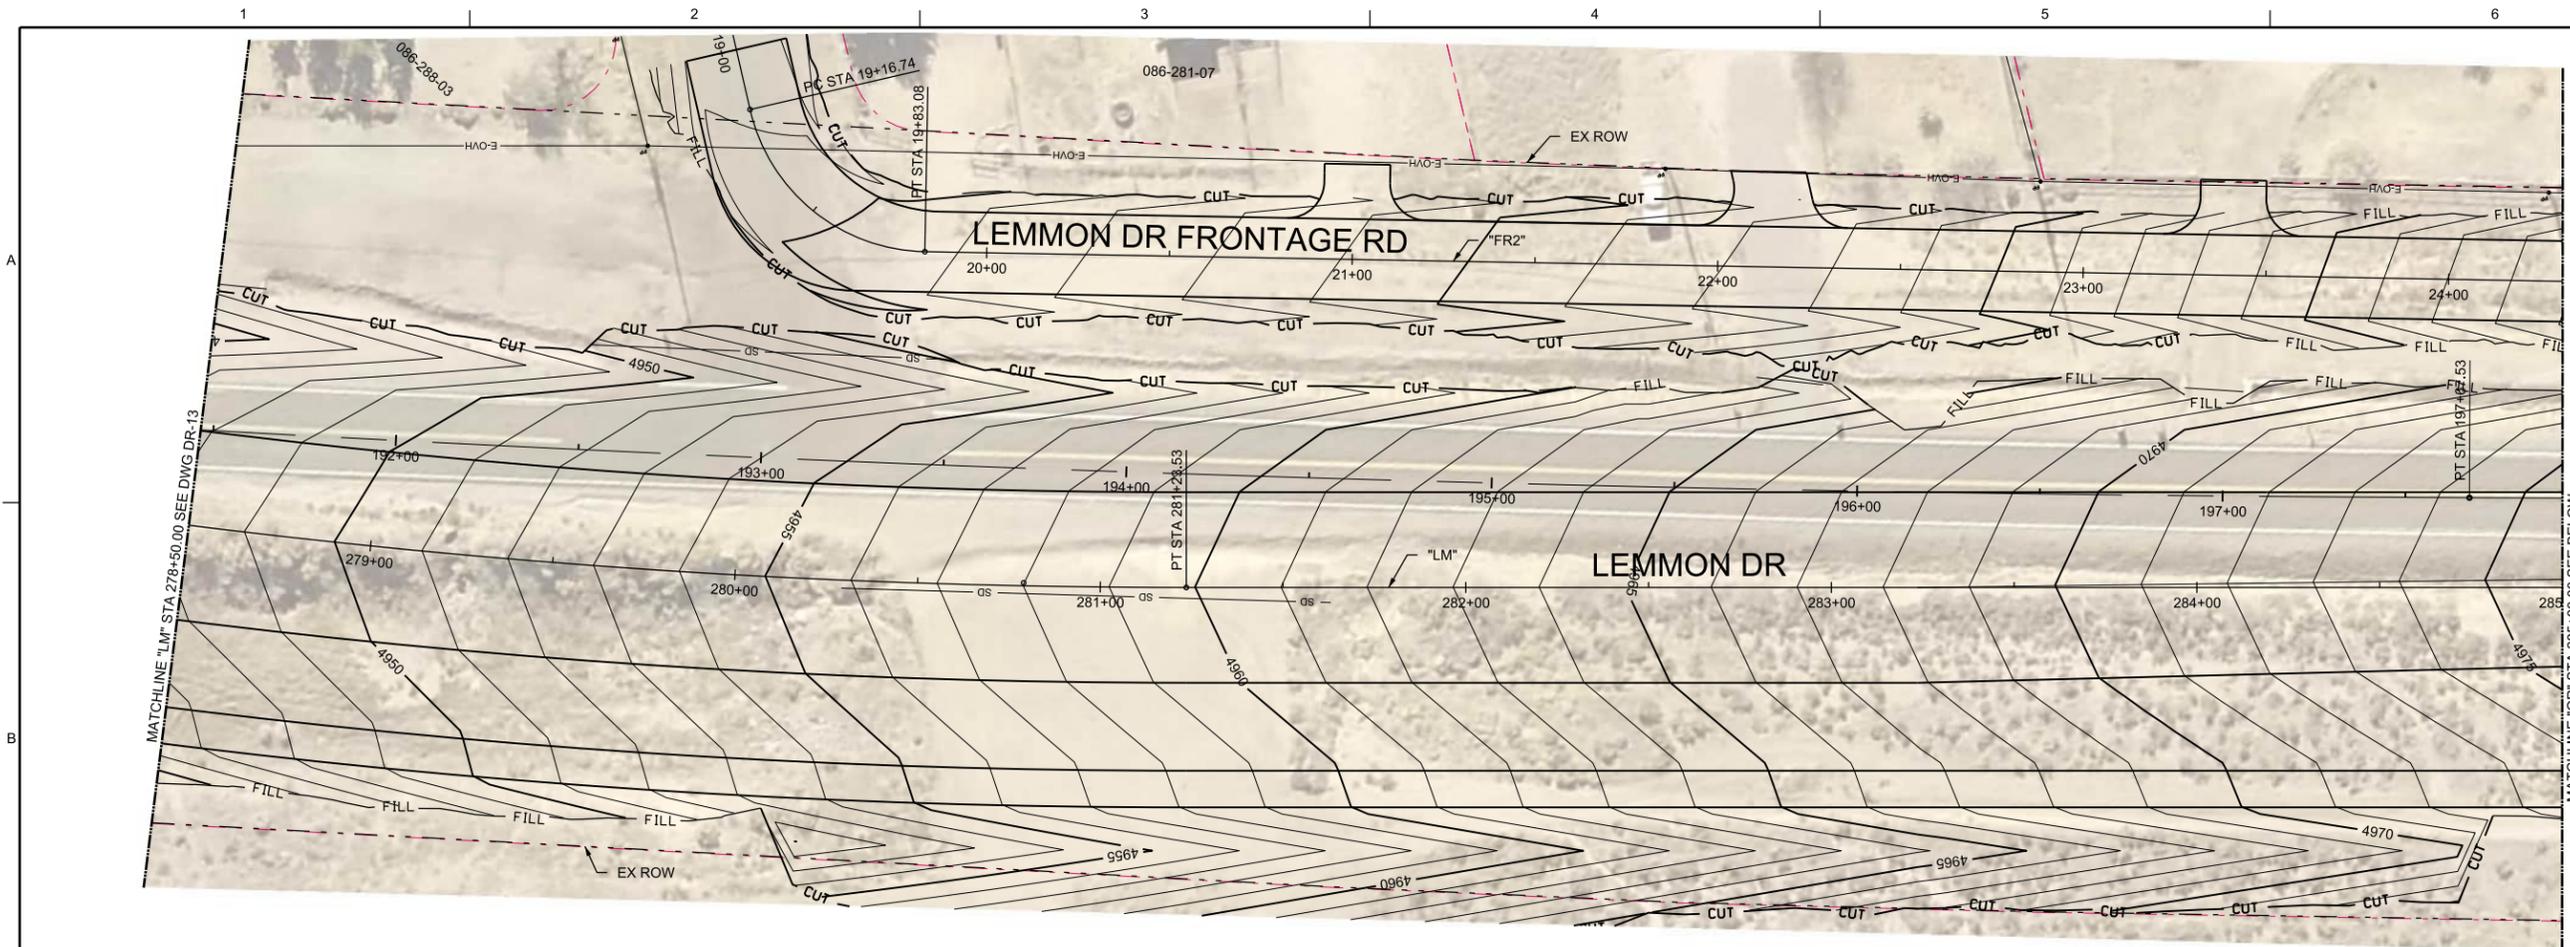

30%
PRELIMINARY

NO.	DATE	REVISION	CHK	APVD	BY	APVD

REGIONAL TRANSPORTATION COMMISSION OF WASHOE COUNTY

LEMMON DRIVE SEG. 2: FLEETWOOD DRIVE TO RAMSEY WAY

DRAINAGE AND UTILITY PLAN

"LM" 278+50 TO "LM" 291+50

Jacobs
50 WEST LIBERTY STREET, SUITE 205
RENO, NV 89501
PH (775) 329-7300

DATE	AUGUST 2022
PROJ	W7Y31300
DWG	DR-14
SHEET	97 of 128


REUSE OF DOCUMENTS: THE DOCUMENT, AND THE IDEAS AND DESIGNS INCORPORATED HEREIN, AS AN INSTRUMENT OF PROFESSIONAL SERVICE, IS THE PROPERTY OF JACOBS AND IS NOT TO BE USED, IN WHOLE OR IN PART, FOR ANY OTHER PROJECT WITHOUT THE WRITTEN AUTHORIZATION OF JACOBS.

© JACOBS 2020. ALL RIGHTS RESERVED.

PERMANENT MARKING NOTES:


- 1 4" DOUBLE SOLID YELLOW LINE
- 2 4" BROKEN WHITE LINE
- 3 6" SOLID WHITE LINE
- 4 8" SOLID WHITE LINE
- 5 8" DOTTED WHITE LINE
- 6 24" SOLID WHITE LINE FOR CROSSWALK, STOP BARS
- 8 WHITE THERMOPLASTIC ARROW AND BICYCLE SYMBOL ON GREEN THERMOPLASTIC BACKGROUND
- 9 LEFT ARROW LEGEND
- 10 RIGHT ARROW LEGEND
- 11 LEFT/RIGHT STRAIGHT ARROW LEGEND
- 12 6" DOTTED WHITE LINE

MATCHLINE "LM-SB" STA 124+00.00 SEE DWG SS-01

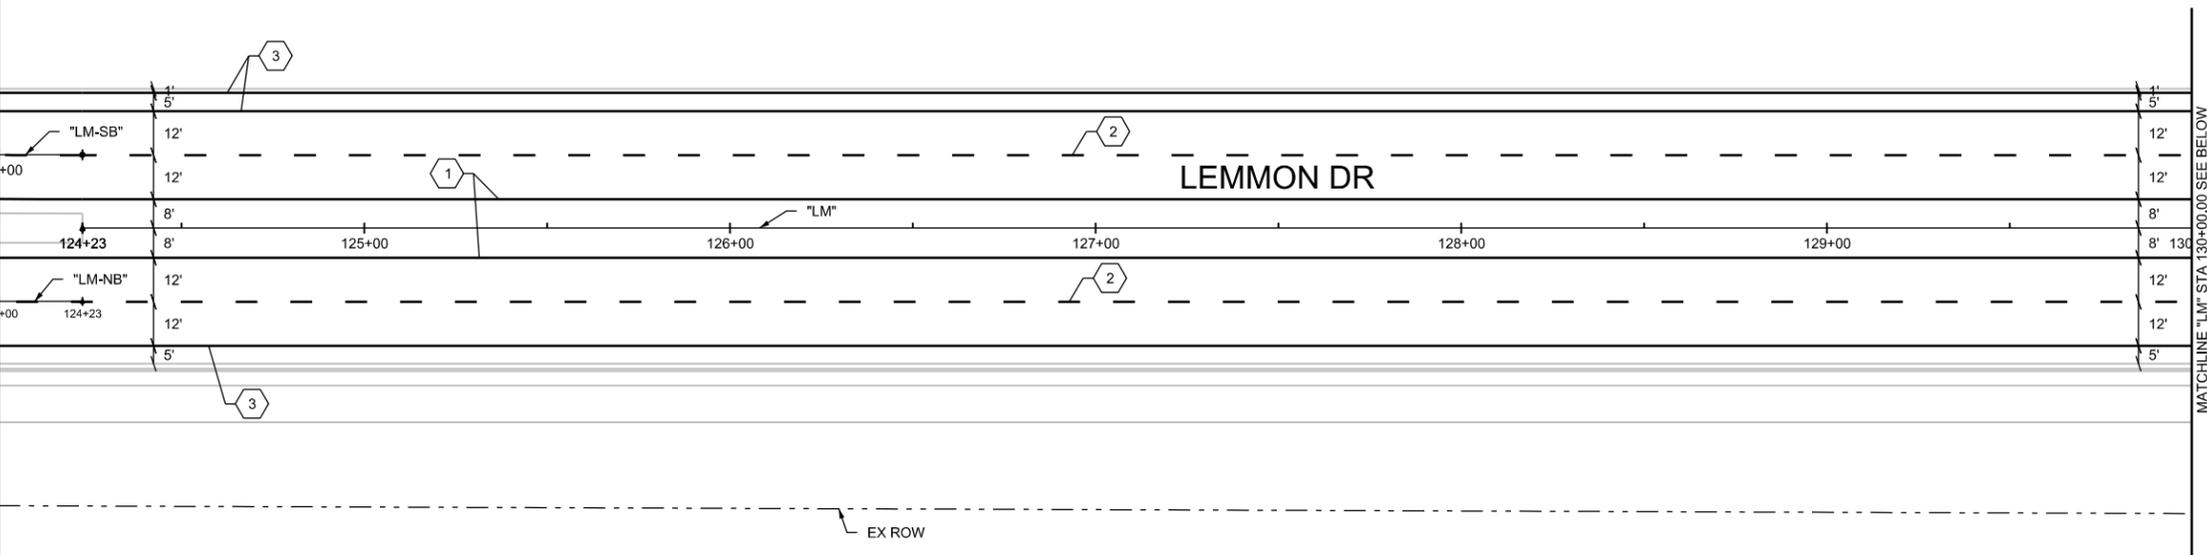

MATCHLINE "LM" STA 130+00.00 SEE BELOW

MATCHLINE "LM" STA 130+00.00 SEE ABOVE

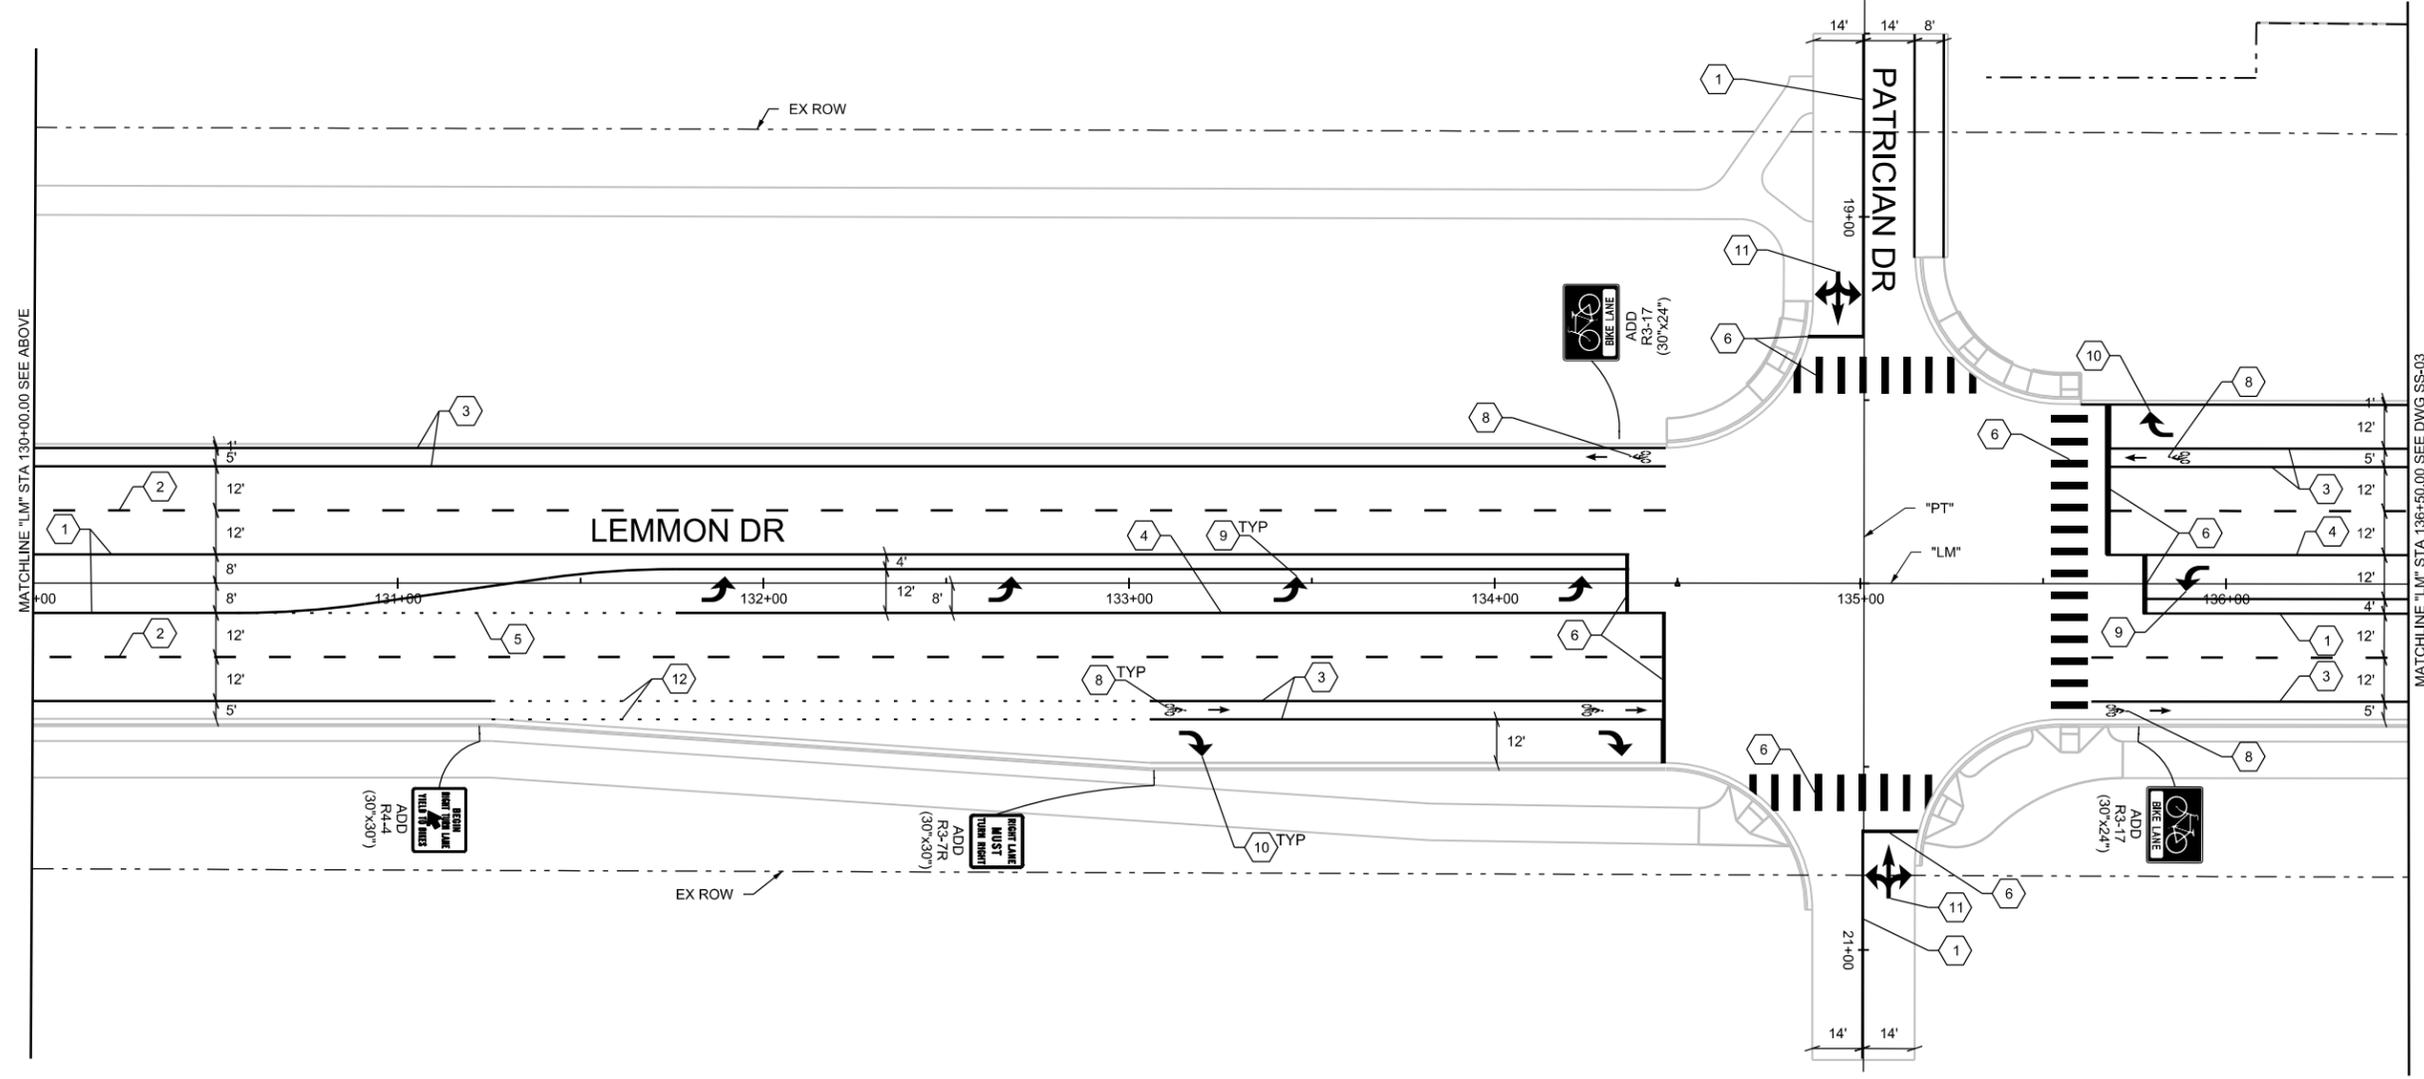

MATCHLINE "LM" STA 136+50.00 SEE DWG SS-03

REGIONAL TRANSPORTATION COMMISSION OF WASHOE COUNTY

LEMMON DRIVE SEG. 2: FLEETWOOD DRIVE TO RAMSEY WAY
STRIPING AND SIGNING PLAN
 "LM-SB" 124+00 TO "LM" 136+50
 "PT" 18+50 TO "PT" 21+50

50 WEST LIBERTY STREET, SUITE 205
 RENO, NV 89501
 PH (775) 329-7300

30%
 PRELIMINARY



1"=25'	
VERIFY SCALE	
BAR IS ONE INCH ON ORIGINAL DRAWING.	
DATE	AUGUST 2022
PROJ	W7Y31300
DWG	SS-02
SHEET	100 of 128

NO.	DATE	DSGN	DR	REVISION	CHK	BY	APVD
			J HUDSON	S PARTINGTON			K STANSBURY

THIS DOCUMENT, AND THE IDEAS AND DESIGNS INCORPORATED HEREIN, AS AN INSTRUMENT OF PROFESSIONAL SERVICE, IS THE PROPERTY OF JACOBS AND IS NOT TO BE USED, IN WHOLE OR IN PART, FOR ANY OTHER PROJECT WITHOUT THE WRITTEN AUTHORIZATION OF JACOBS. © JACOBS 2020. ALL RIGHTS RESERVED.

PERMANENT MARKING NOTES:

- 1 4" DOUBLE SOLID YELLOW LINE
- 2 4" BROKEN WHITE LINE
- 3 6" SOLID WHITE LINE
- 4 8" SOLID WHITE LINE
- 5 8" DOTTED WHITE LINE
- 8 WHITE THERMOPLASTIC ARROW AND BICYCLE SYMBOL ON GREEN THERMOPLASTIC BACKGROUND
- 9 LEFT ARROW LEGEND
- 10 RIGHT ARROW LEGEND
- 12 6" DOTTED WHITE LINE

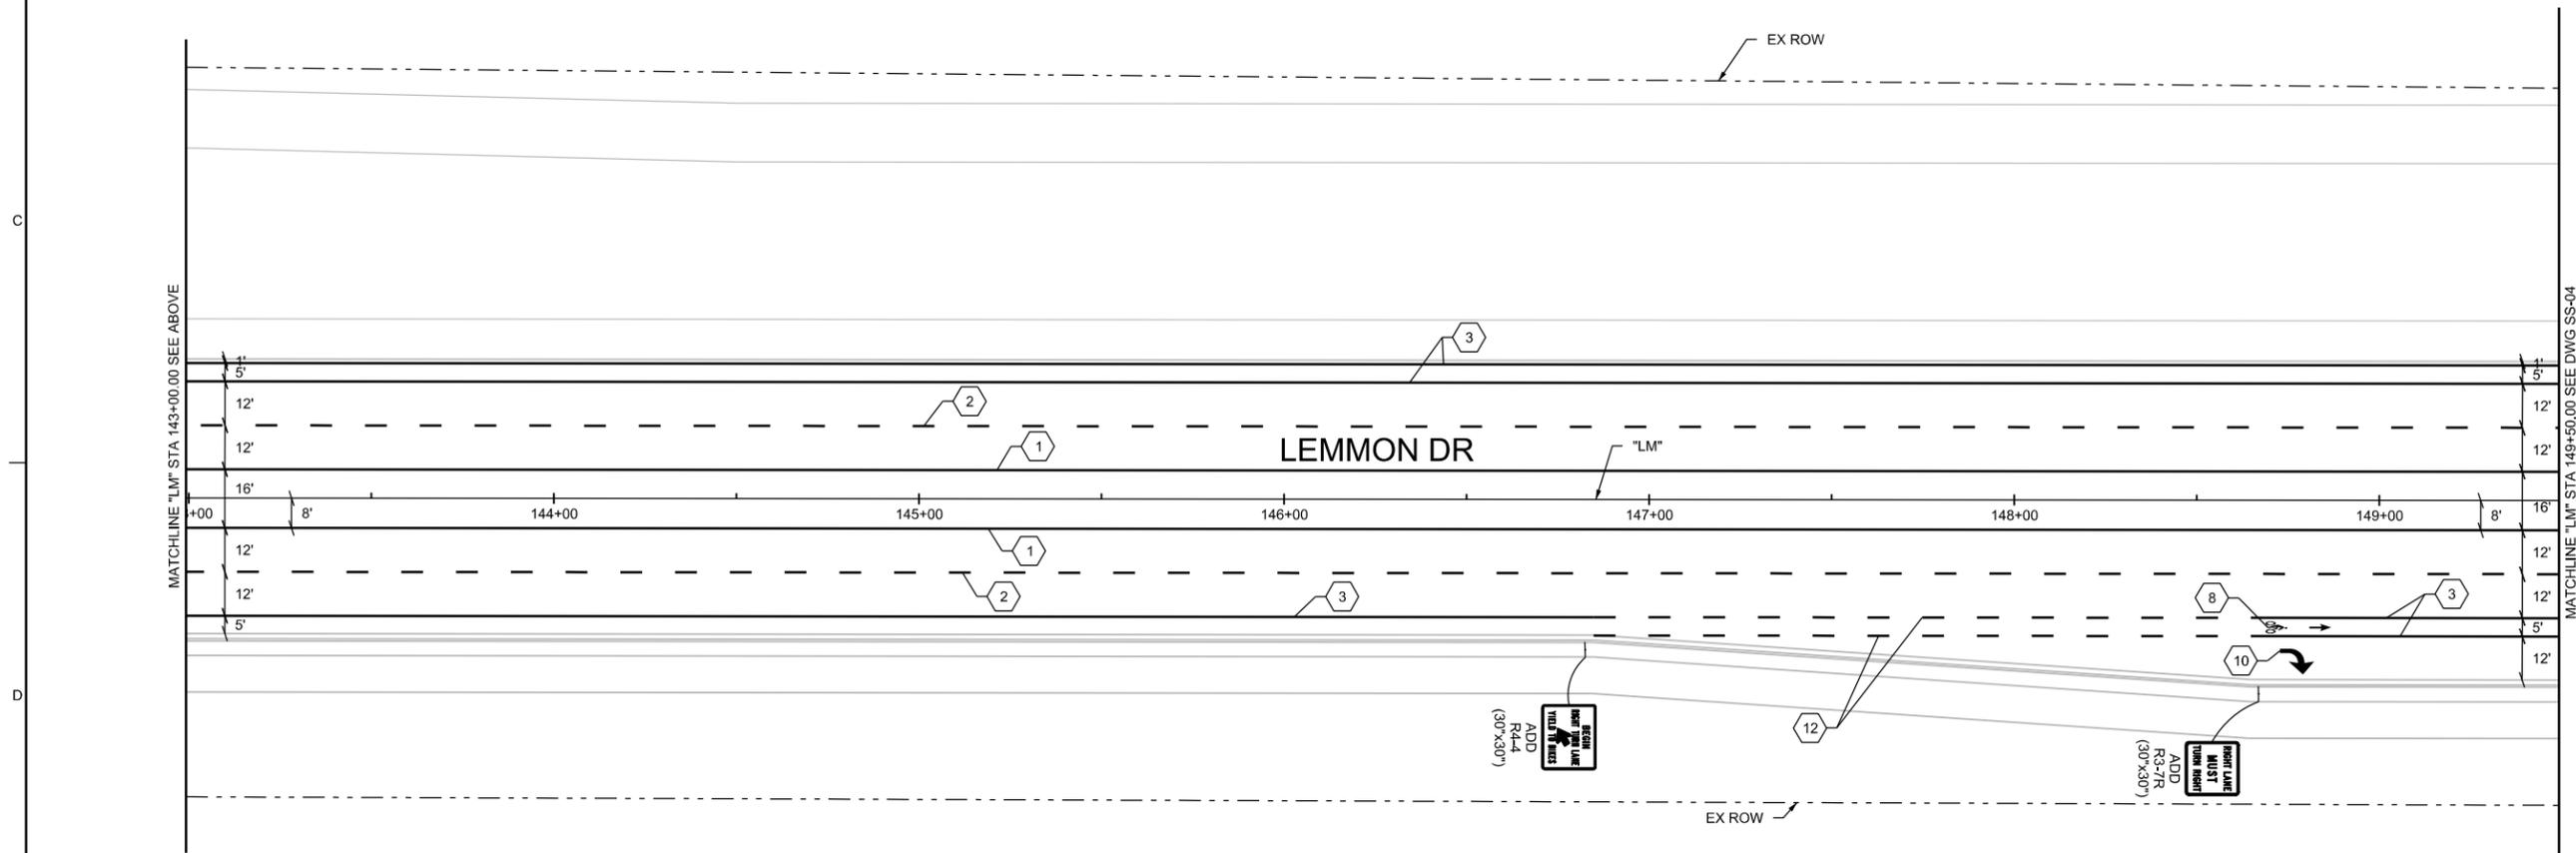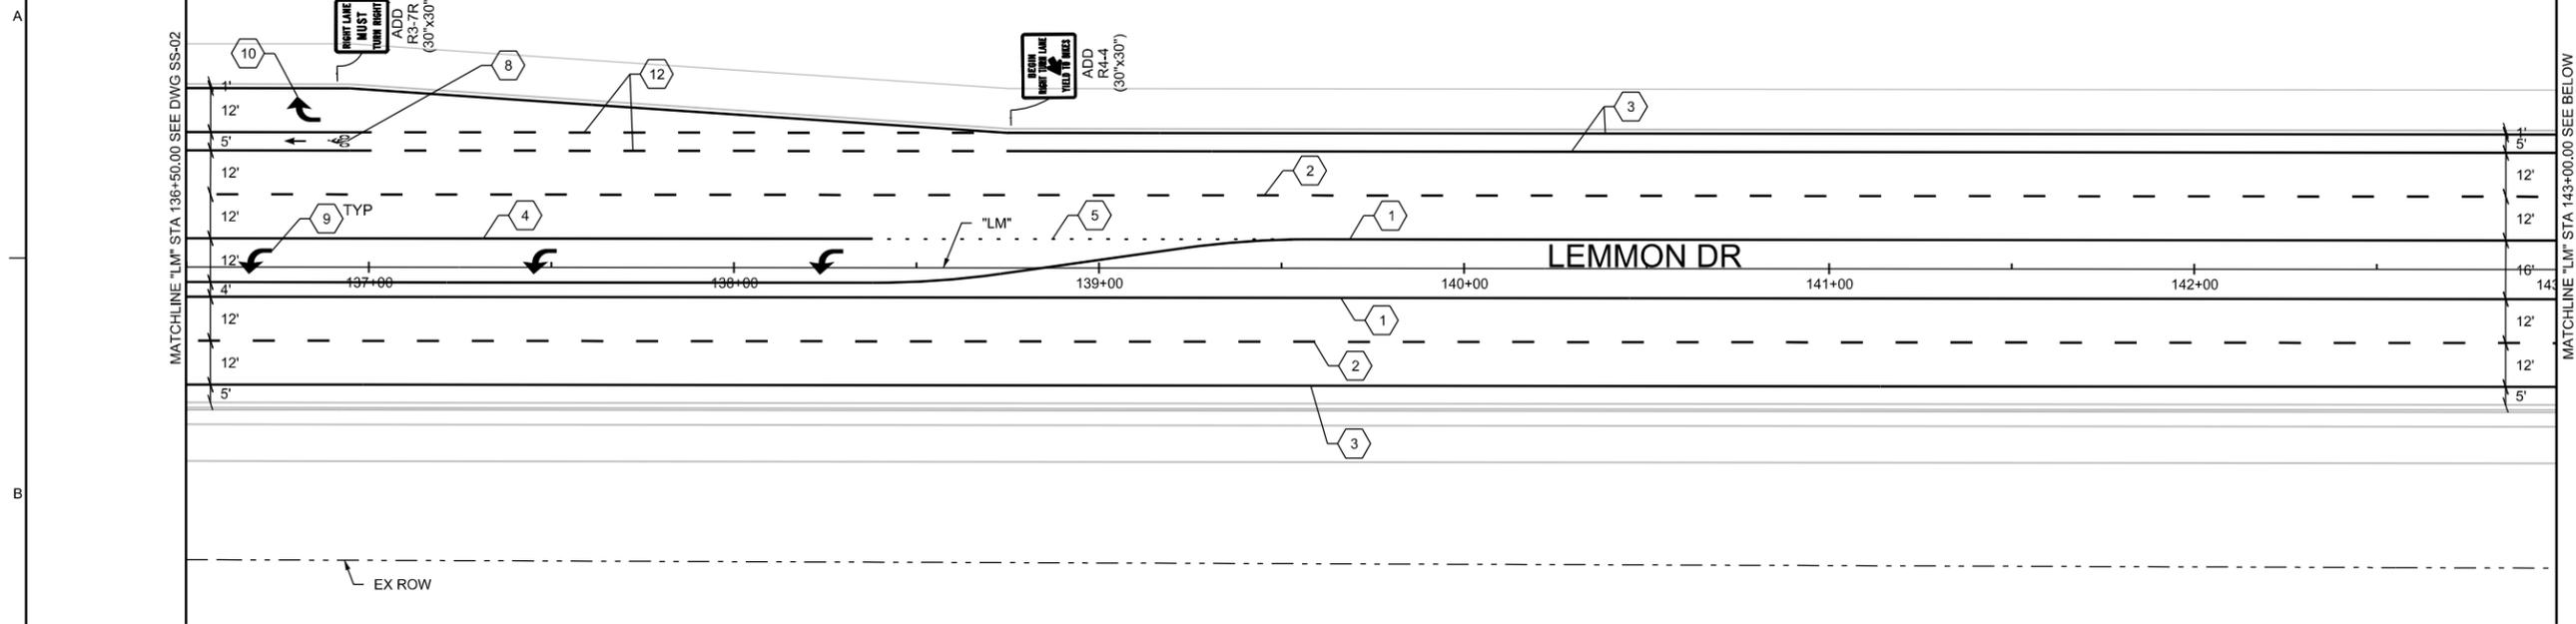

30%
PRELIMINARY

NO.	DATE	DSGN	DR	CHK	BY	APVD
		J HUDSON	S PARTINGTON			K STANSBURY

REGIONAL TRANSPORTATION COMMISSION OF WASHOE COUNTY

Jacobs
50 WEST LIBERTY STREET, SUITE 205
RENO, NV 89501
PH (775) 329-7300

LEMMON DRIVE SEG. 2: FLEETWOOD DRIVE TO RAMISEY WAY
STRIPING AND SIGNING PLAN
"LM" 136+50 TO "LM" 149+50


1"=25'
VERIFY SCALE
BAR IS ONE INCH ON ORIGINAL DRAWING.

DATE	AUGUST 2022
PROJ	W7Y31300
DWG	SS-03
SHEET	101 of 128

RE/USE OF DOCUMENTS: THIS DOCUMENT, AND THE IDEAS AND DESIGNS INCORPORATED HEREIN, AS AN INSTRUMENT OF PROFESSIONAL SERVICE, IS THE PROPERTY OF JACOBS AND IS NOT TO BE USED, IN WHOLE OR IN PART, FOR ANY OTHER PROJECT WITHOUT THE WRITTEN AUTHORIZATION OF JACOBS. © JACOBS 2020. ALL RIGHTS RESERVED.

PERMANENT MARKING NOTES:

- 1 4" DOUBLE SOLID YELLOW LINE
- 3 6" SOLID WHITE LINE

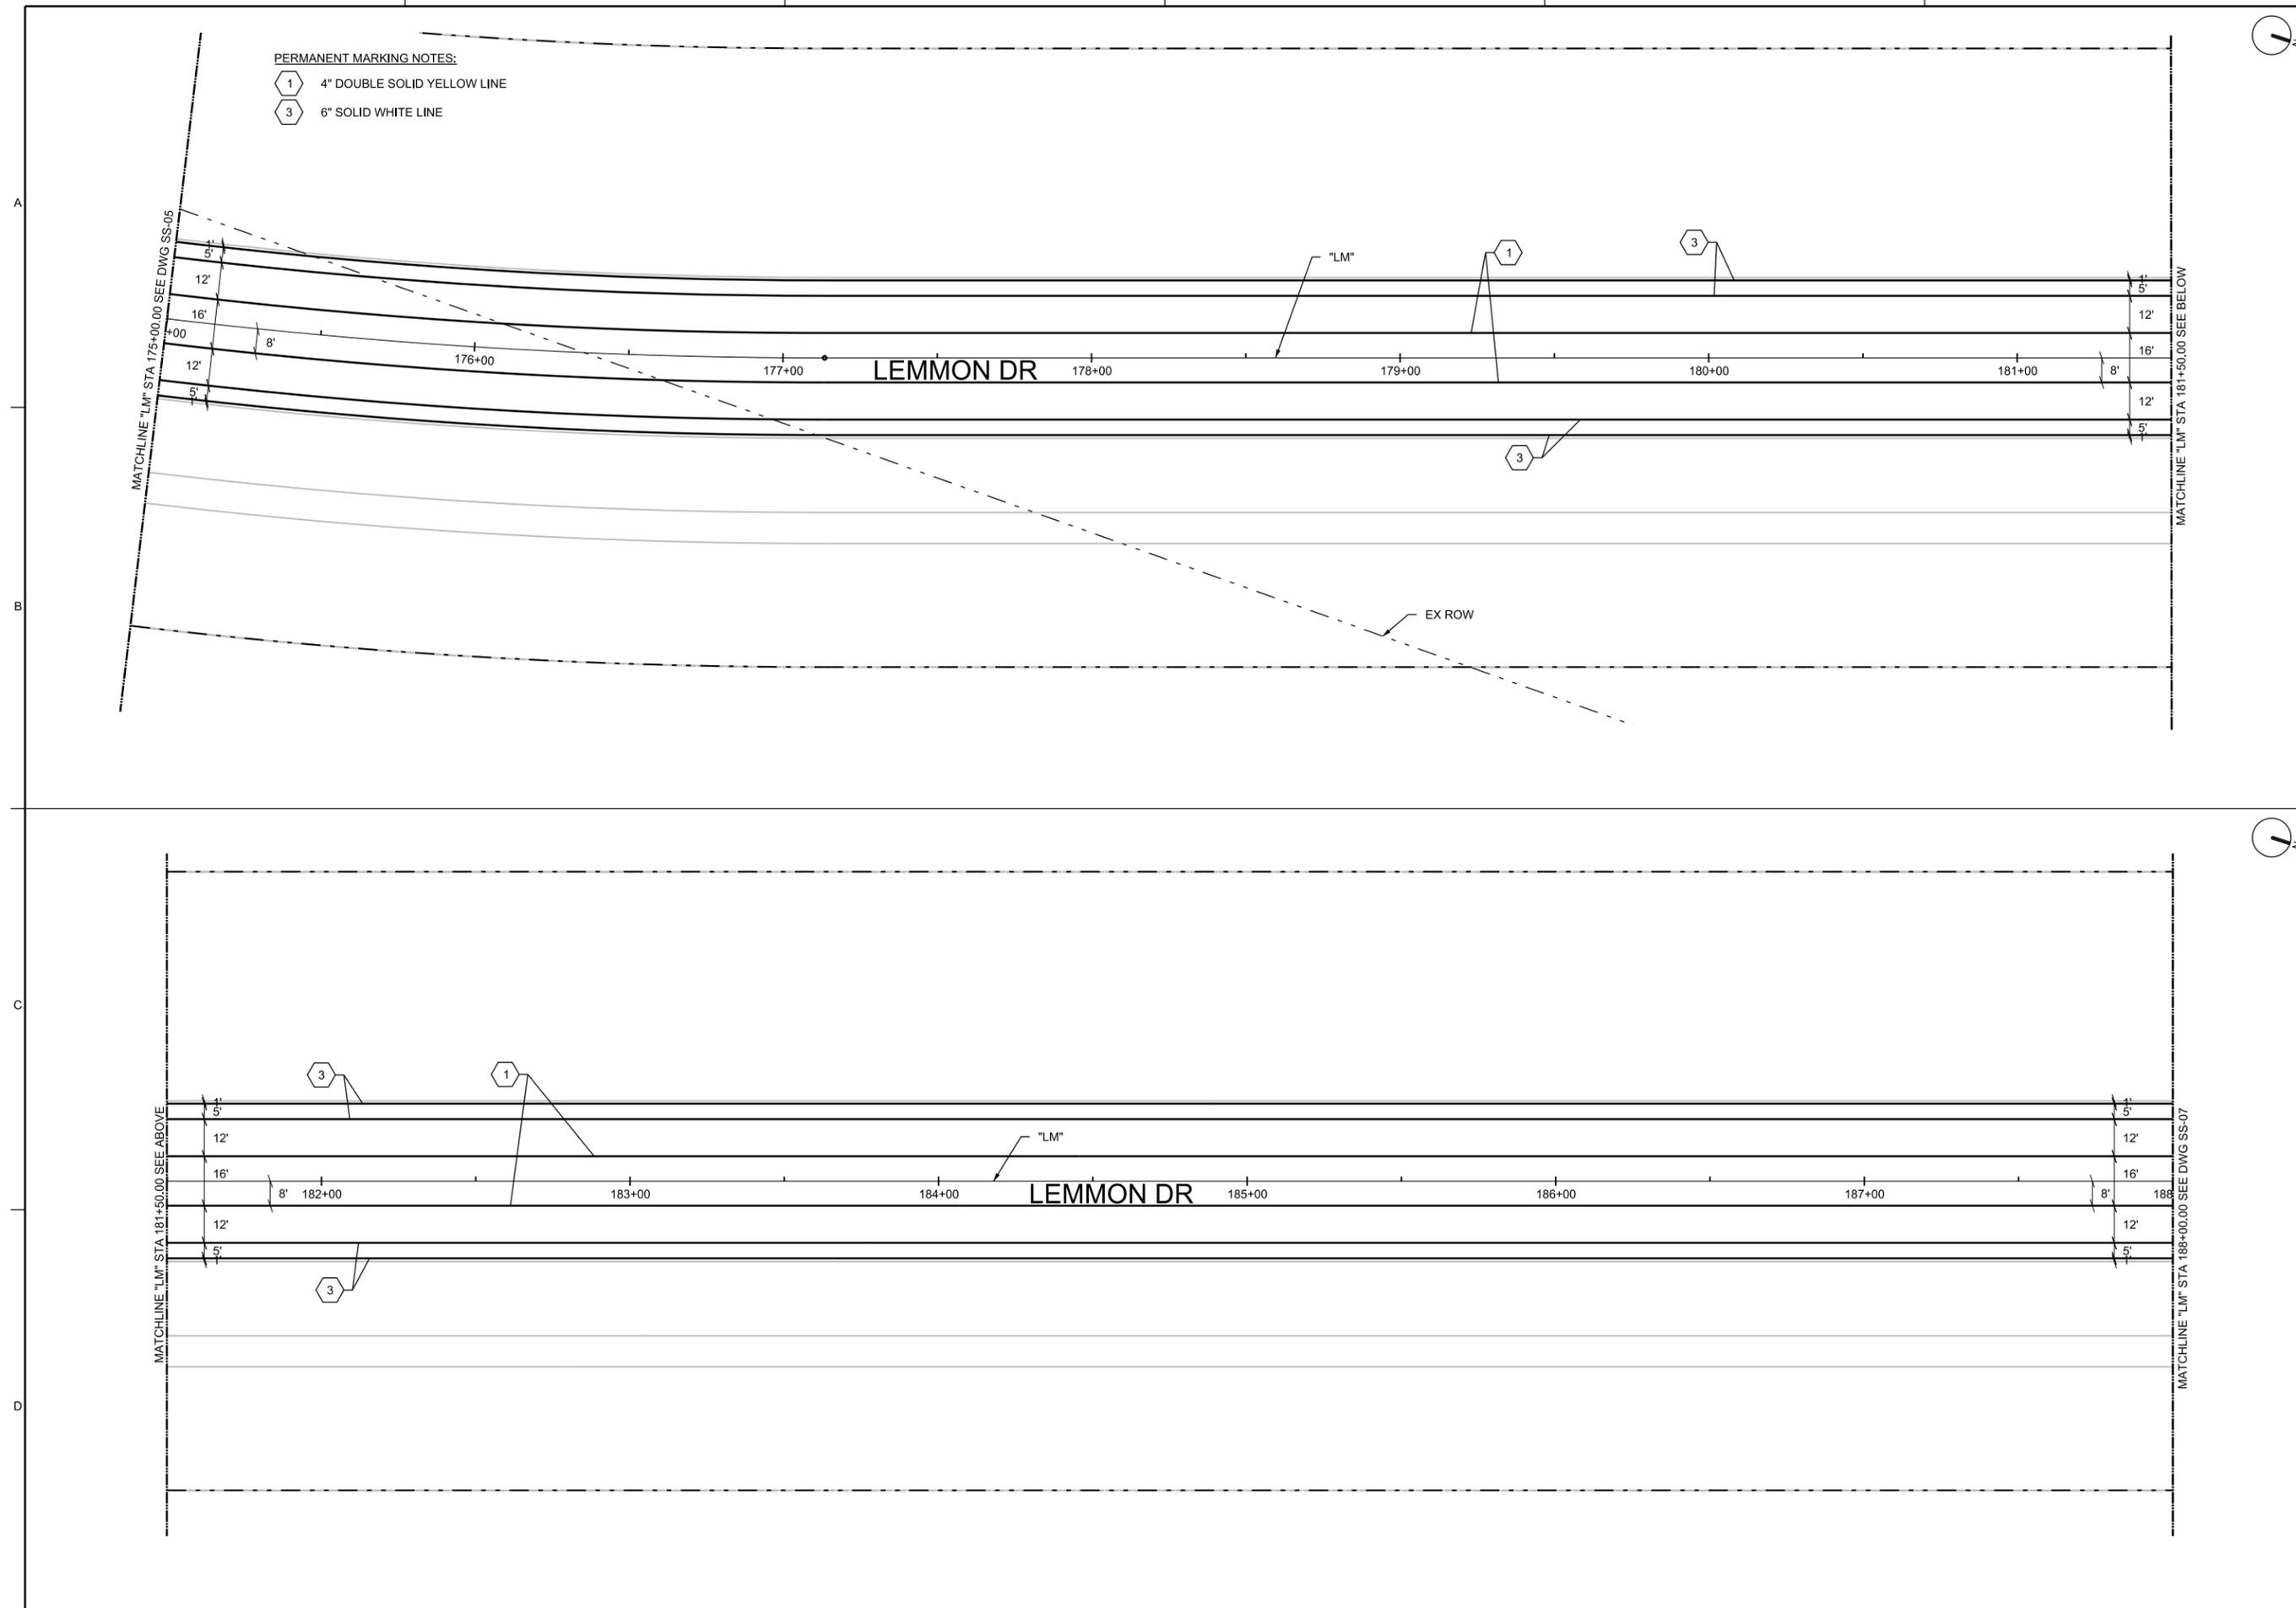

30%
PRELIMINARY

NO.	DATE	DR	CHK	BY	APVD
		J HUDSON	S PARTINGTON		K STANSBURY

REGIONAL TRANSPORTATION COMMISSION OF WASHOE COUNTY

LEMMON DRIVE SEG. 2: FLEETWOOD DRIVE TO RAMSEY WAY

STRIPING AND SIGNING PLAN

"LM" 175+00 TO "LM" 188+00

Jacobs
50 WEST LIBERTY STREET, SUITE 205
RENO, NV 89501
PH (775) 329-7300

1"=25'



VERIFY SCALE

BAR IS ONE INCH ON ORIGINAL DRAWING.

DATE	AUGUST 2022
PROJ	W7Y31300
DWG	SS-06
SHEET	104 of 128

PERMANENT MARKING NOTES:

- | | | | |
|---|---|----|--|
| 1 | 4" DOUBLE SOLID YELLOW LINE | 8 | WHITE THERMOPLASTIC ARROW AND BICYCLE SYMBOL ON GREEN THERMOPLASTIC BACKGROUND |
| 3 | 6" SOLID WHITE LINE | 9 | LEFT ARROW LEGEND |
| 4 | 8" SOLID WHITE LINE | 10 | RIGHT ARROW LEGEND |
| 6 | 24" SOLID WHITE LINE FOR CROSSWALK, STOP BARS | 12 | 6" DOTTED WHITE LINE |
| 9 | LEFT ARROW LEGEND | 21 | STOP PAVEMENT LEGEND |

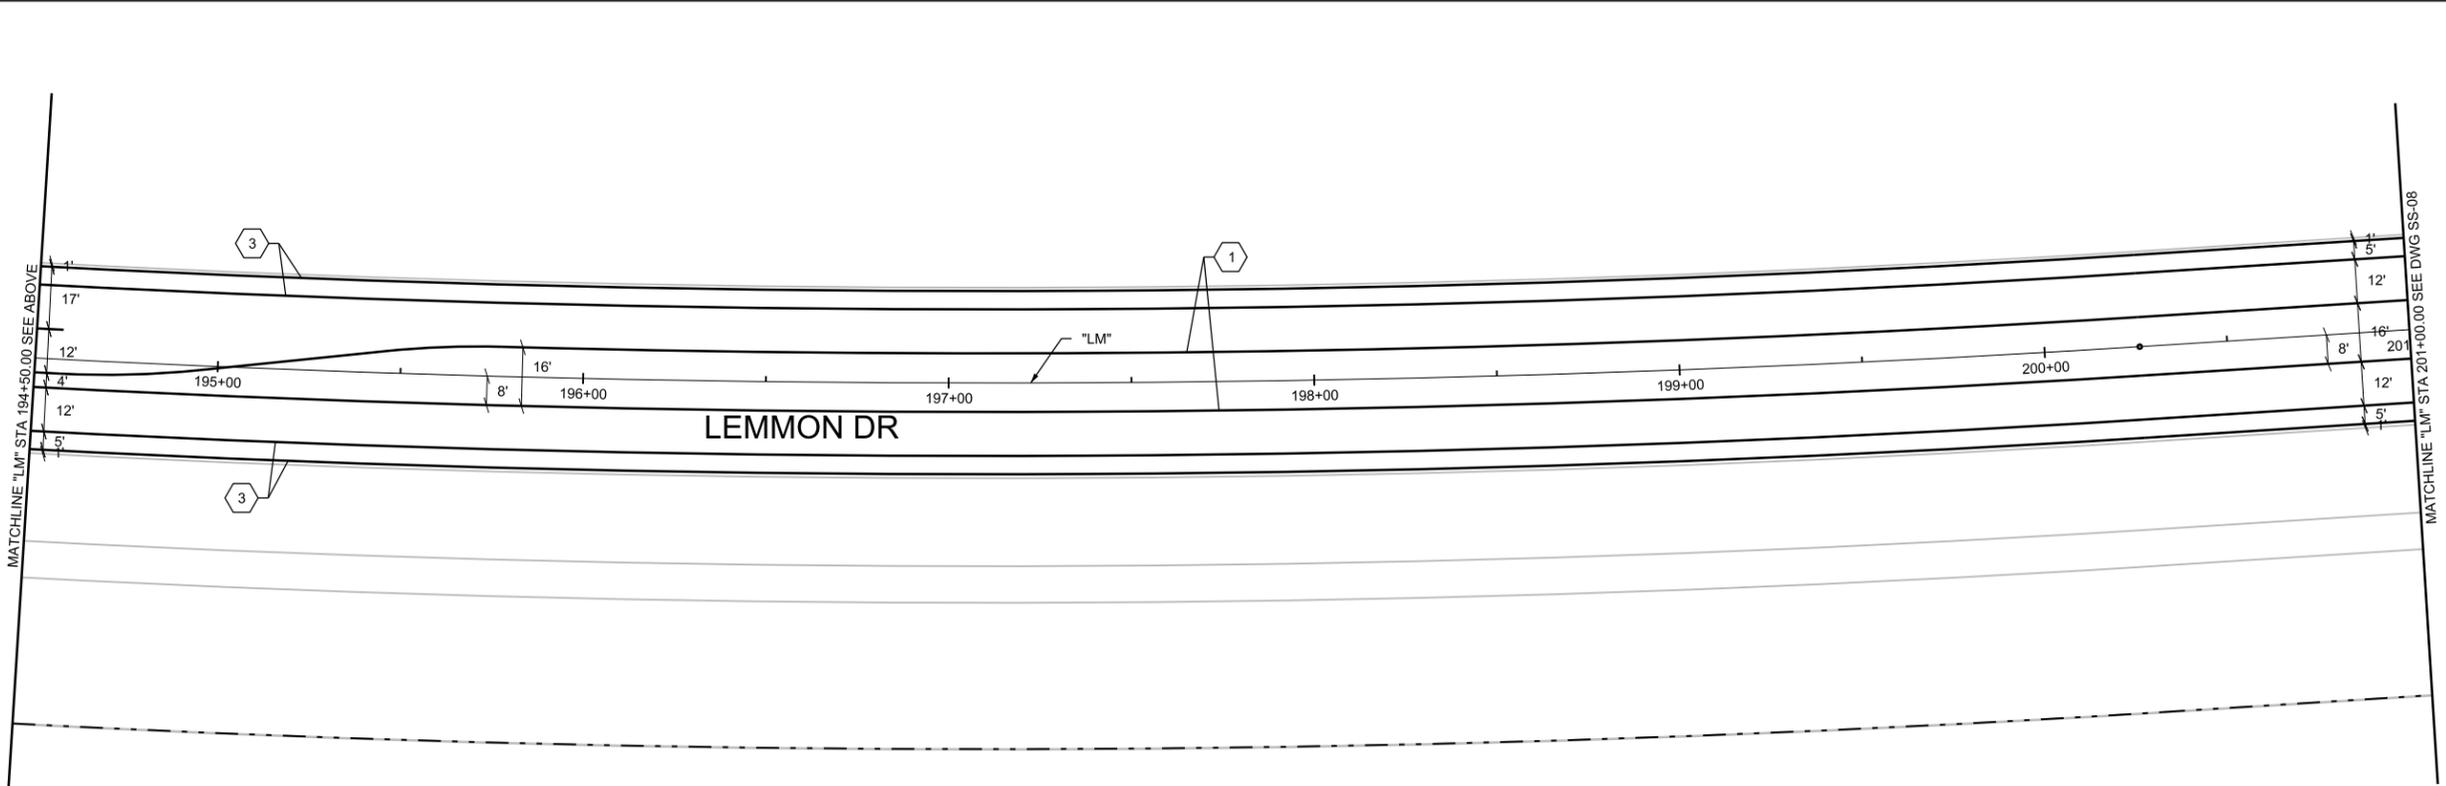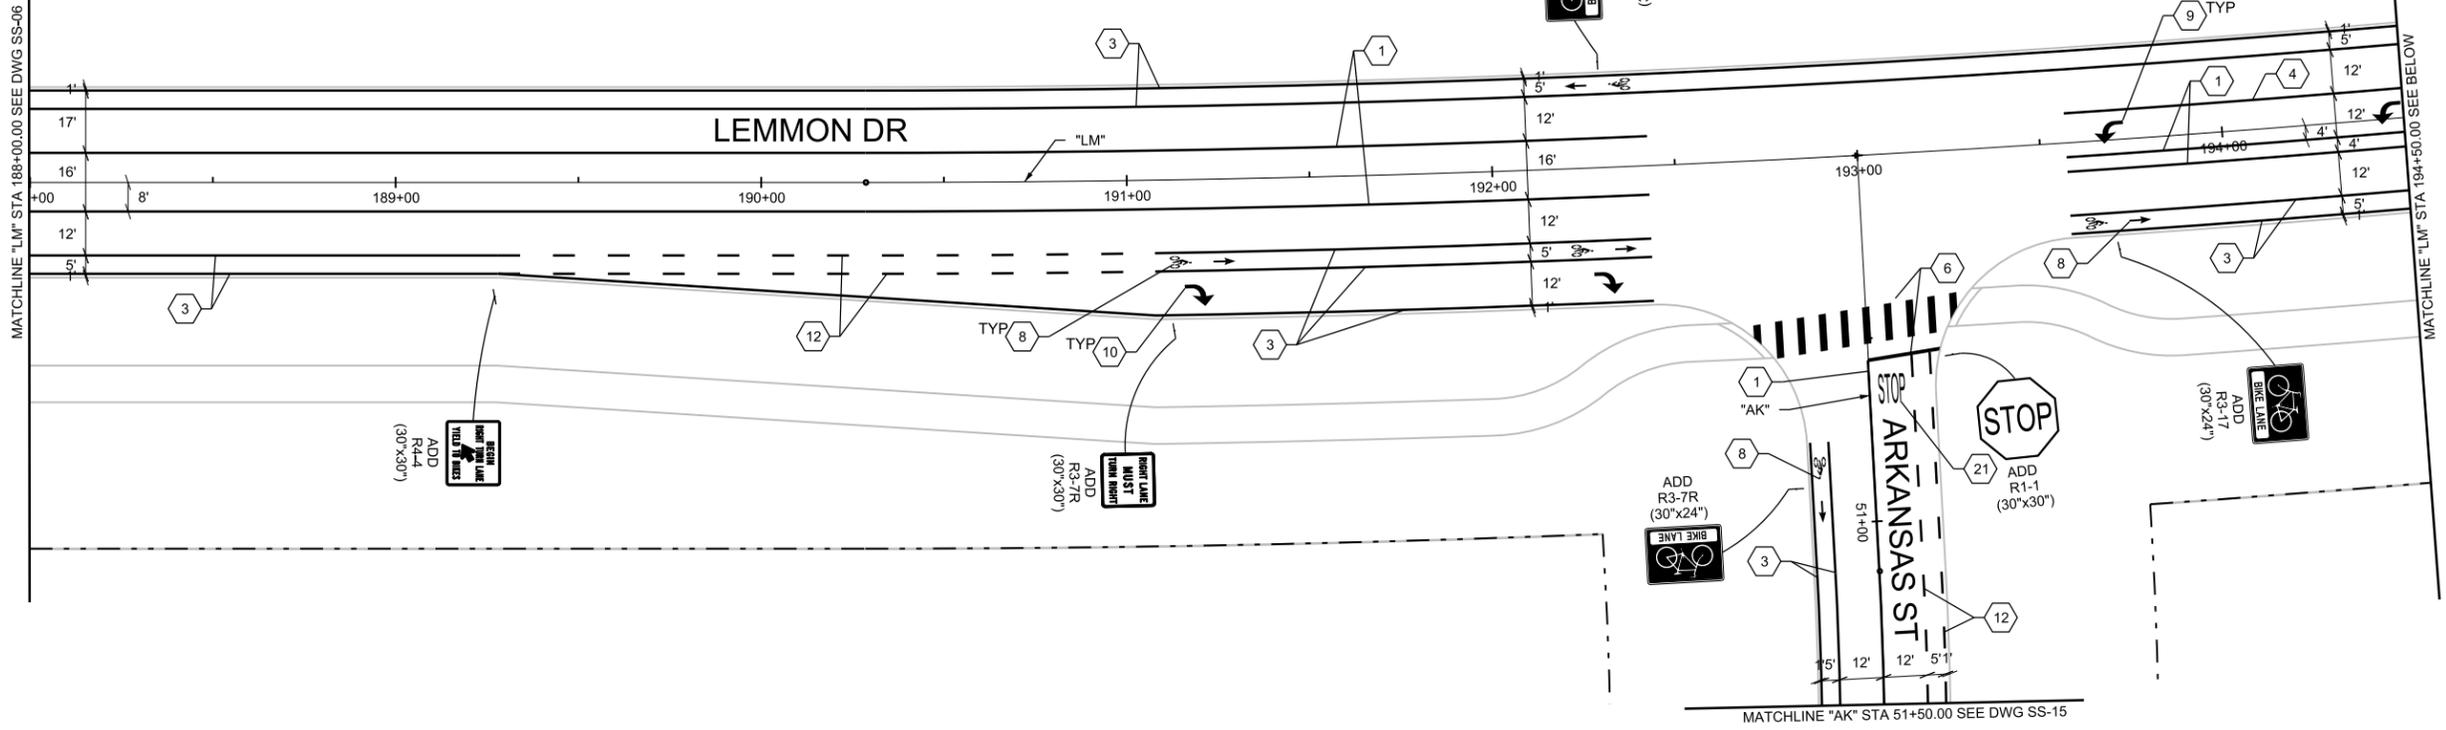

30%
PRELIMINARY

NO.	DATE	REVISION	BY	APVD

REGIONAL TRANSPORTATION COMMISSION OF WASHOE COUNTY
 LEMMON DRIVE SEG. 2: FLEETWOOD DRIVE TO RAMISEY WAY
STRIPING AND SIGNING PLAN
 "LM" 188+00 TO "LM" 201+00

DESIGN	J HUDSON
DATE	
DR	S PARTINGTON
CHK	
APVD	K STANSBURY

1"=25'
 VERIFY SCALE
 BAR IS ONE INCH ON ORIGINAL DRAWING.
 DATE AUGUST 2022
 PROJ W7Y31300
 DWG SS-07
 SHEET 105 of 128

REUSE OF DOCUMENTS: THE DOCUMENT, AND THE IDEAS AND DESIGNS INCORPORATED HEREIN, AS AN INSTRUMENT OF PROFESSIONAL SERVICE, IS THE PROPERTY OF JACOBS AND IS NOT TO BE USED, IN WHOLE OR IN PART, FOR ANY OTHER PROJECT WITHOUT THE WRITTEN AUTHORIZATION OF JACOBS.
 © JACOBS 2020. ALL RIGHTS RESERVED.


PERMANENT MARKING NOTES:

- 1 4" DOUBLE SOLID YELLOW LINE
- 3 6" SOLID WHITE LINE

A

MATCHLINE "LM" STA 214+00.00 SEE DWG SS-08

MATCHLINE "LM" STA 220+50.00 SEE BELOW

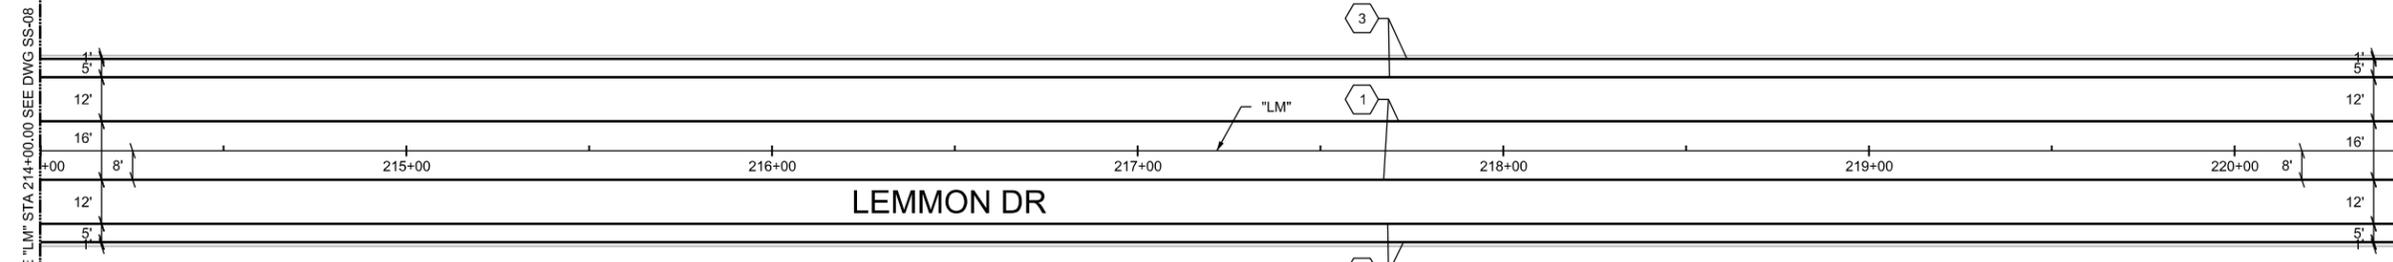


B

C

MATCHLINE "LM" STA 220+50.00 SEE ABOVE

MATCHLINE "LM" STA 227+00.00 SEE DWG SS-10

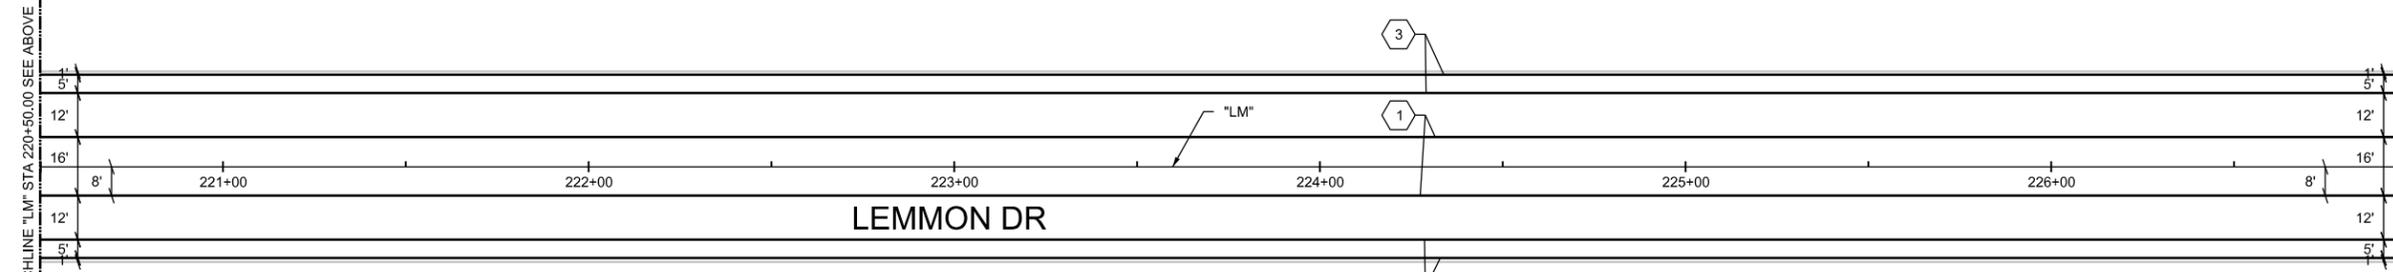

D



REGIONAL TRANSPORTATION COMMISSION OF WASHOE COUNTY

Jacobs
 50 WEST LIBERTY STREET, SUITE 205
 RENO, NV 89501
 PH (775) 329-7300

LEMMON DRIVE SEG. 2: FLEETWOOD DRIVE TO RAMSEY WAY
 STRIPING AND SIGNING PLAN
 "LM" 214+00 TO "LM" 227+00

1"=25'	
VERIFY SCALE	
BAR IS ONE INCH ON ORIGINAL DRAWING.	
DATE	AUGUST 2022
PROJ	W7Y31300
DWG	SS-09
SHEET	107 of 128

NO.	DATE	DR	CHK	BY	APVD
		J HUDSON	S PARTINGTON		K STANSBURY


30%
PRELIMINARY

RE/USE OF DOCUMENTS: THIS DOCUMENT, AND THE IDEAS AND DESIGNS INCORPORATED HEREIN, AS AN INSTRUMENT OF PROFESSIONAL SERVICE, IS THE PROPERTY OF JACOBS AND IS NOT TO BE USED, IN WHOLE OR IN PART, FOR ANY OTHER PROJECT WITHOUT THE WRITTEN AUTHORIZATION OF JACOBS. © JACOBS 2020. ALL RIGHTS RESERVED.

PERMANENT MARKING NOTES:

- ① 4" DOUBLE SOLID YELLOW LINE
- ③ 6" SOLID WHITE LINE


A

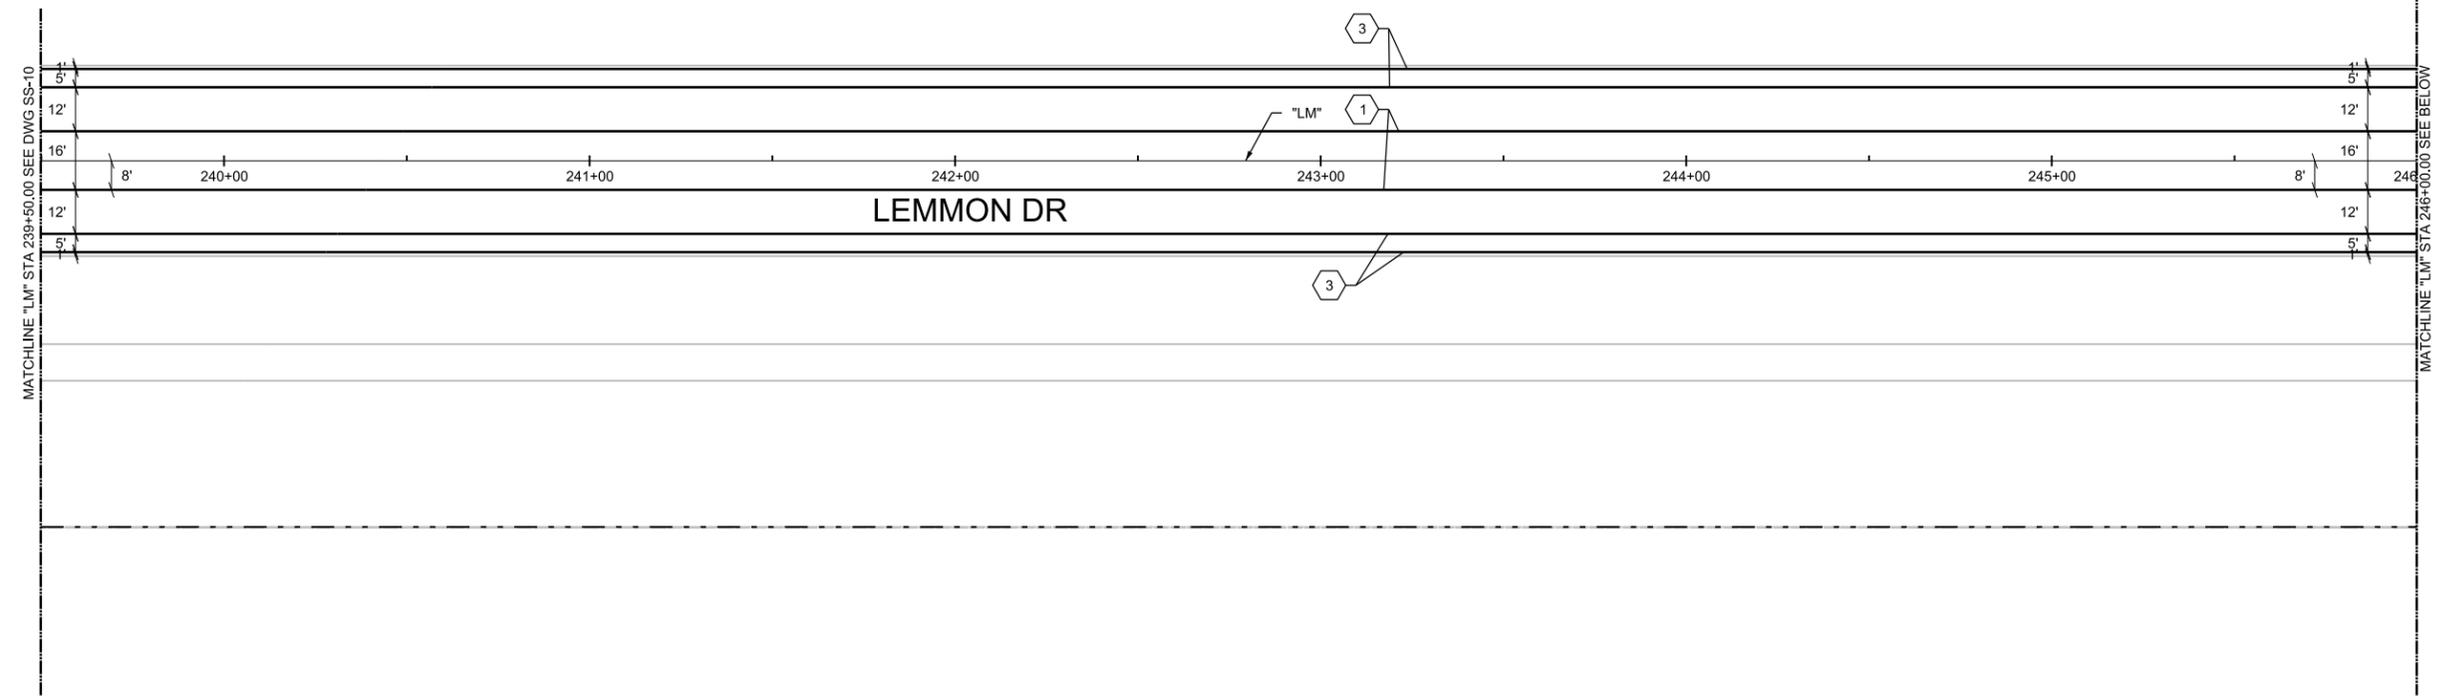

B

C

D

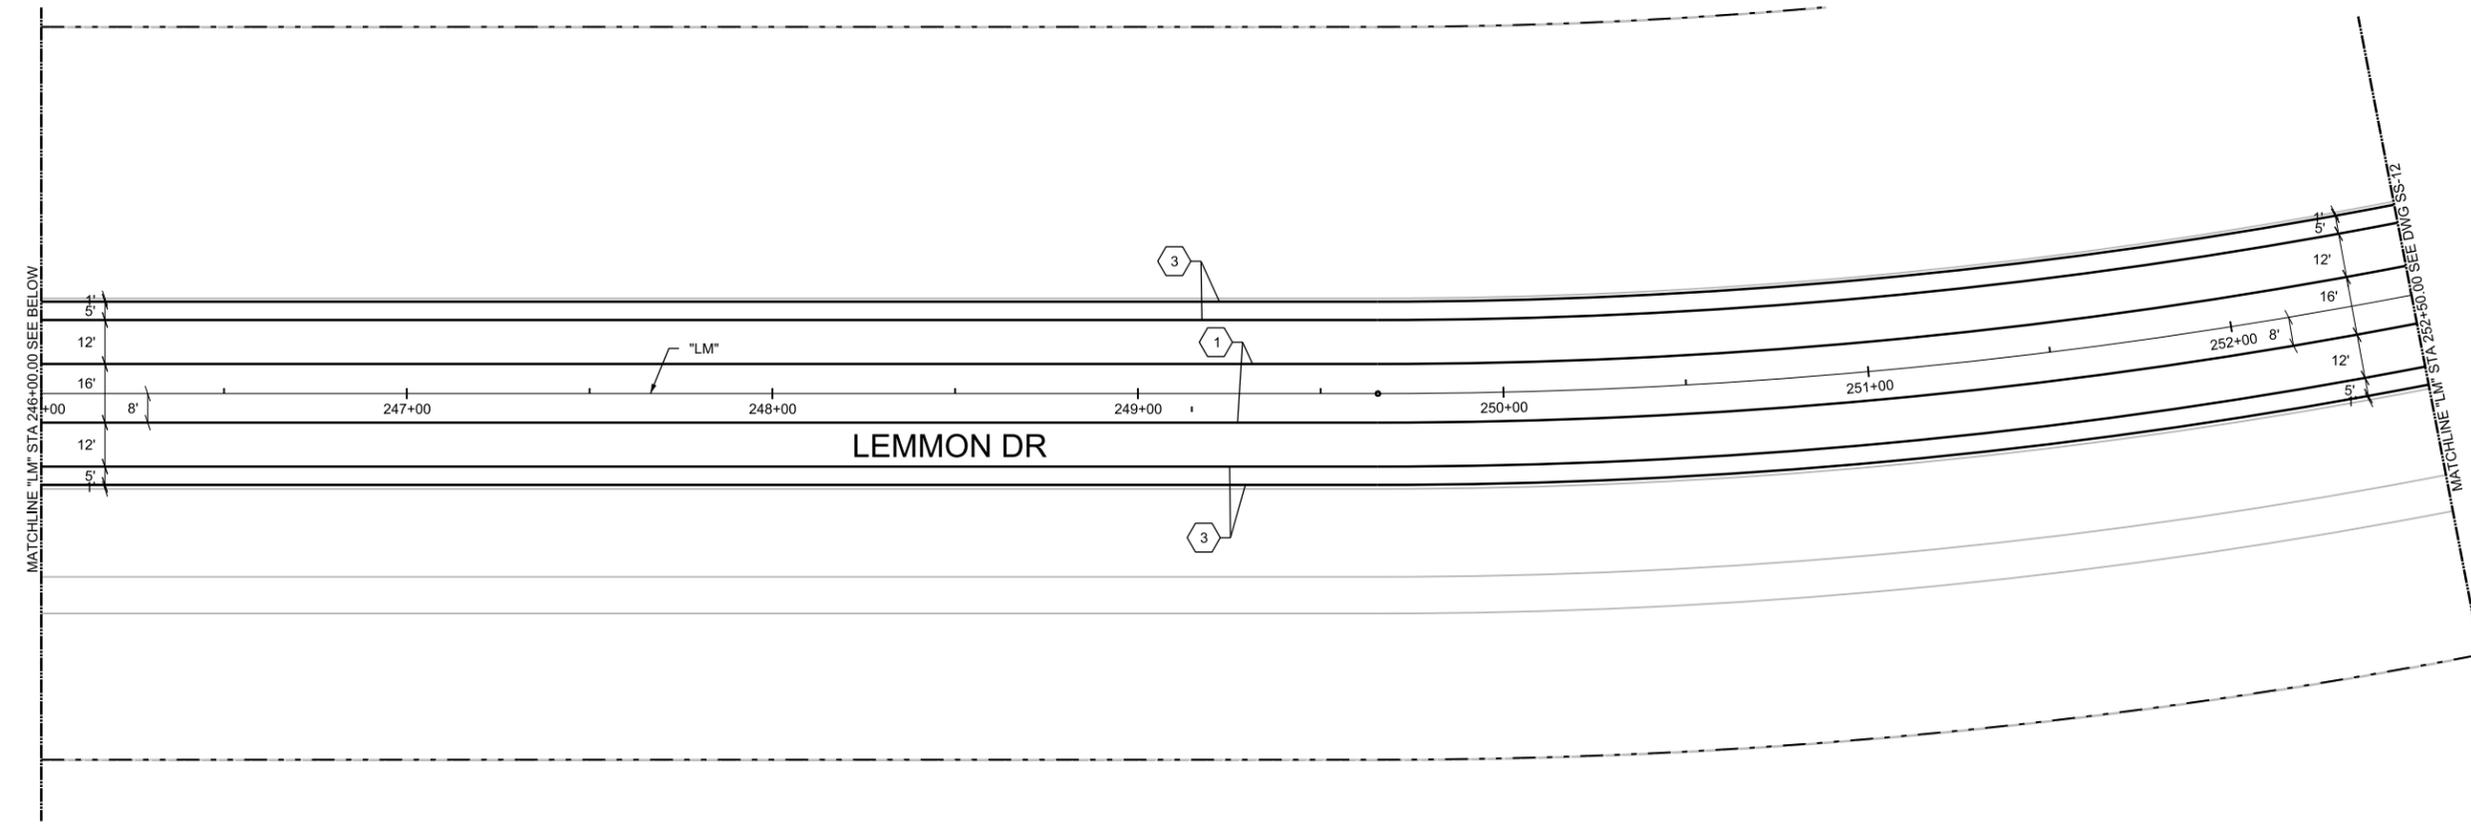

REGIONAL TRANSPORTATION COMMISSION OF WASHOE COUNTY

LEMMON DRIVE SEG. 2: FLEETWOOD DRIVE TO RAMSEY WAY
STRIPING AND SIGNING PLAN
 "LM" 239+50 TO "LM" 252+50

1"=25'
 VERIFY SCALE
 BAR IS ONE INCH ON ORIGINAL DRAWING.

DATE	AUGUST 2022
PROJ	W7Y31300
DWG	SS-11
SHEET	109 of 128


NO.	DATE	DR	CHK	BY	APVD
		J HUDSON	S PARTINGTON		K STANSBURY

30%
PRELIMINARY

RE/USE OF DOCUMENTS: THE DOCUMENT, AND THE IDEAS AND DESIGNS INCORPORATED HEREIN, AS AN INSTRUMENT OF PROFESSIONAL SERVICE, IS THE PROPERTY OF JACOBS AND IS NOT TO BE USED, IN WHOLE OR IN PART, FOR ANY OTHER PROJECT WITHOUT THE WRITTEN AUTHORIZATION OF JACOBS. © JACOBS 2020. ALL RIGHTS RESERVED.

PERMANENT MARKING NOTES:

- ① 4" DOUBLE SOLID YELLOW LINE
- ③ 6" SOLID WHITE LINE

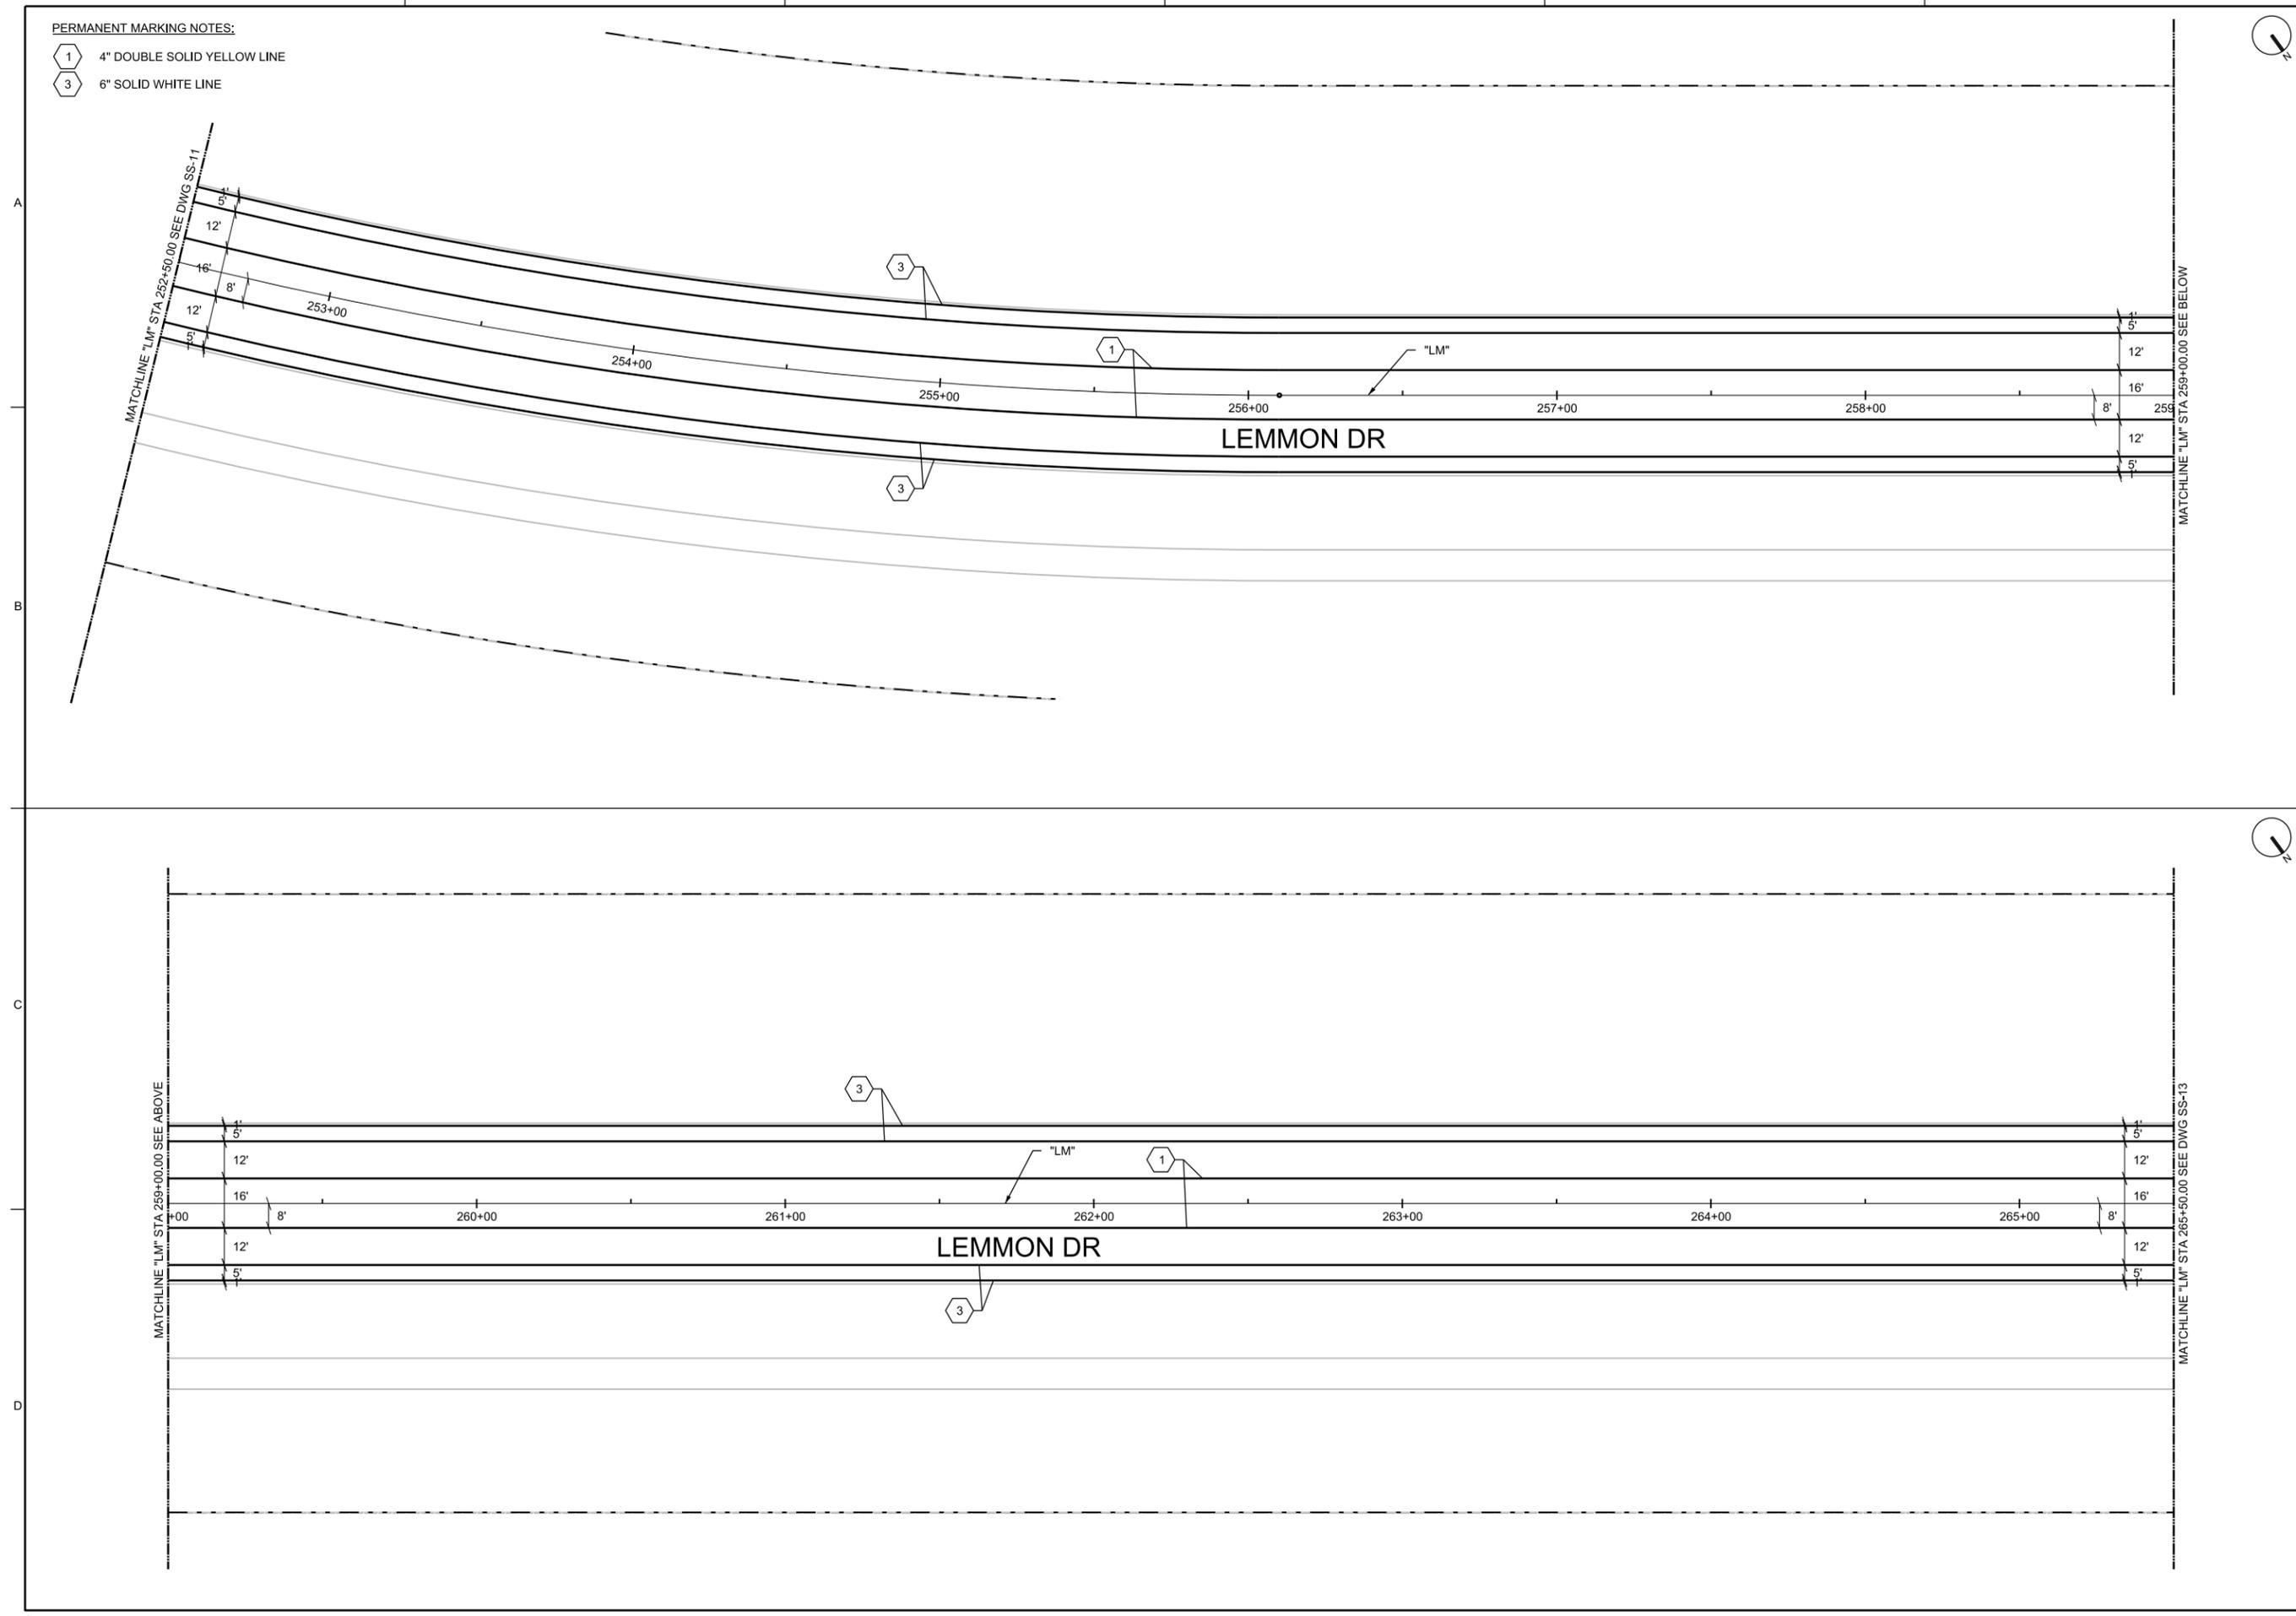

30%
PRELIMINARY

NO.	DATE	REVISION	CHK	BY	APVD

REGIONAL TRANSPORTATION COMMISSION OF WASHOE COUNTY

LEMMON DRIVE SEG. 2: FLEETWOOD DRIVE TO RAMSEY WAY

STRIPING AND SIGNING PLAN


"LM" 252+50 TO "LM" 265+50

Jacobs
50 WEST LIBERTY STREET, SUITE 205
RENO, NV 89501
PH (775) 329-7300

DATE	AUGUST 2022
PROJ	W7Y31300
DWG	SS-12
SHEET	110 of 128

PERMANENT MARKING NOTES:

- ① 4" DOUBLE SOLID YELLOW LINE
- ③ 6" SOLID WHITE LINE

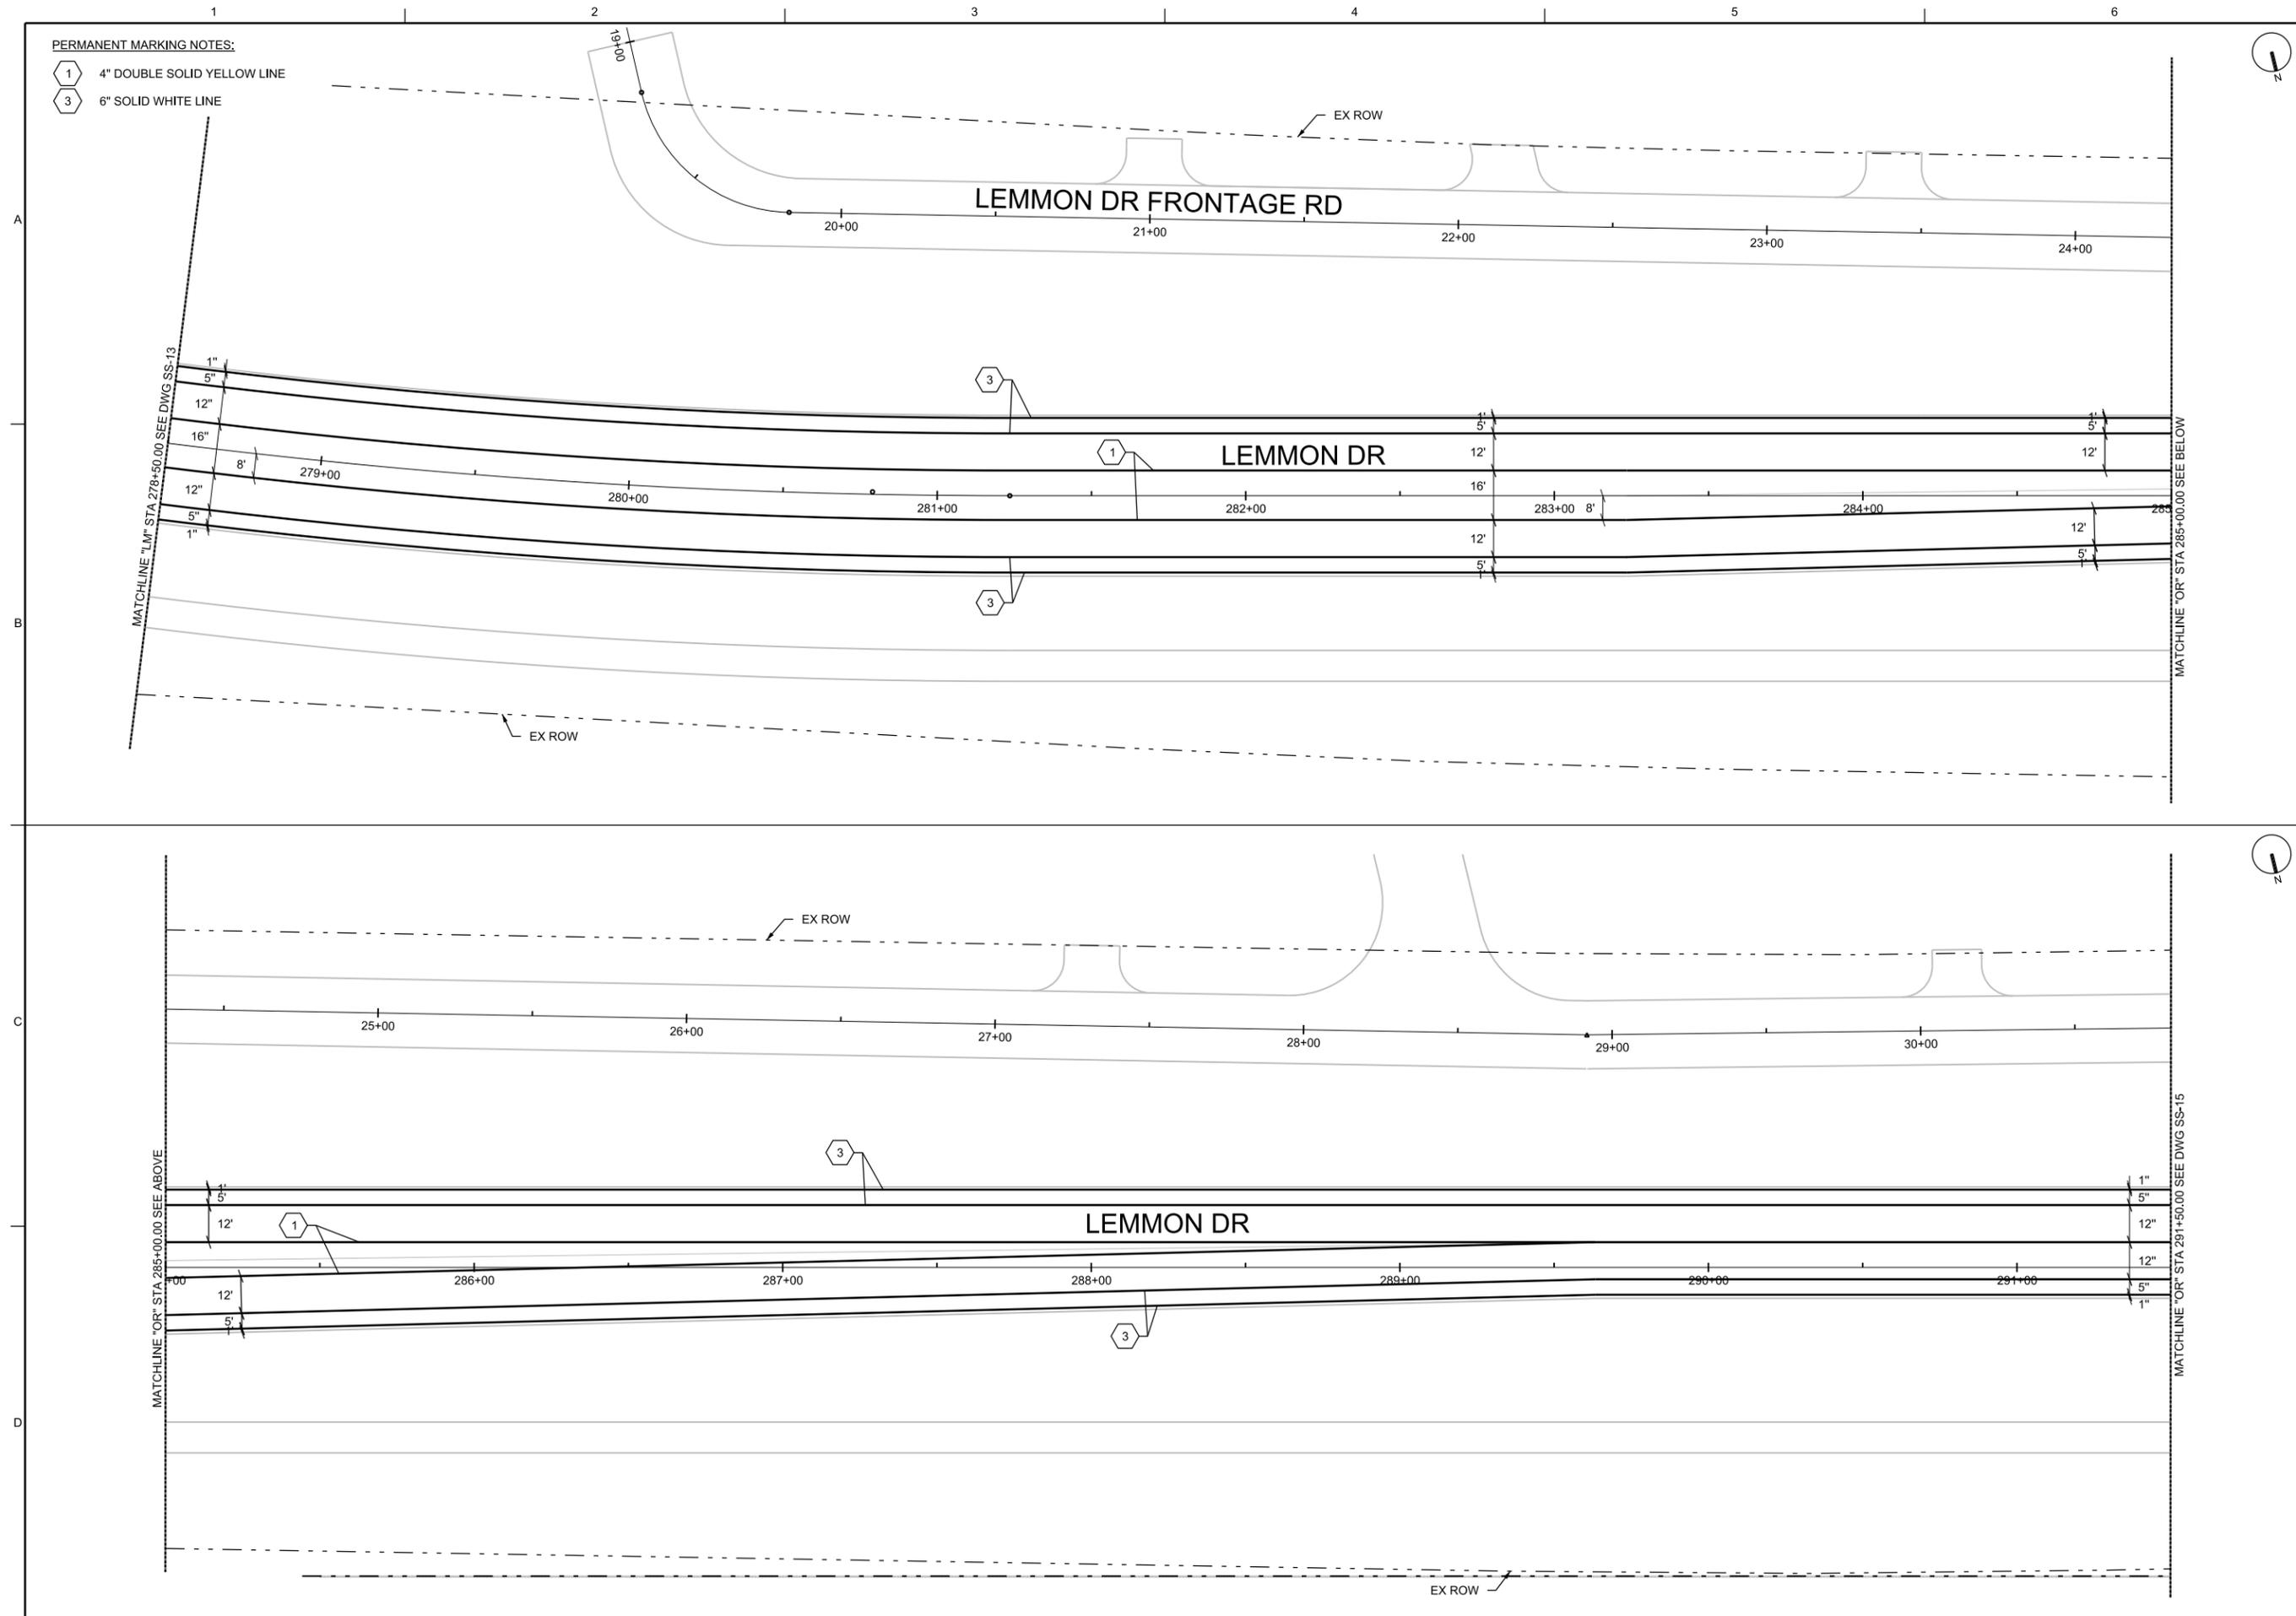

**30%
PRELIMINARY**

NO.	DATE	DR	CHK	BY	APVD
		J HUDSON	S PARTINGTON		K STANSBURY

REGIONAL TRANSPORTATION COMMISSION OF WASHOE COUNTY

Jacobs
 50 WEST LIBERTY STREET, SUITE 205
 RENO, NV 89501
 PH (775) 329-7300


LEMMON DRIVE SEG. 2: FLEETWOOD DRIVE TO RAMSEY WAY
STRIPING AND SIGNING PLAN
 "LM" 278+50 TO "LM" 291+50

1"=25'

VERIFY SCALE
 BAR IS ONE INCH ON ORIGINAL DRAWING.

DATE	AUGUST 2022
PROJ	W7Y31300
DWG	SS-14
SHEET	112 of 128

RE/USE OF DOCUMENTS: THE DOCUMENT, AND THE IDEAS AND DESIGNS INCORPORATED HEREIN, AS AN INSTRUMENT OF PROFESSIONAL SERVICE, IS THE PROPERTY OF JACOBS AND IS NOT TO BE USED, IN WHOLE OR IN PART, FOR ANY OTHER PROJECT WITHOUT THE WRITTEN AUTHORIZATION OF JACOBS. © JACOBS 2020. ALL RIGHTS RESERVED.

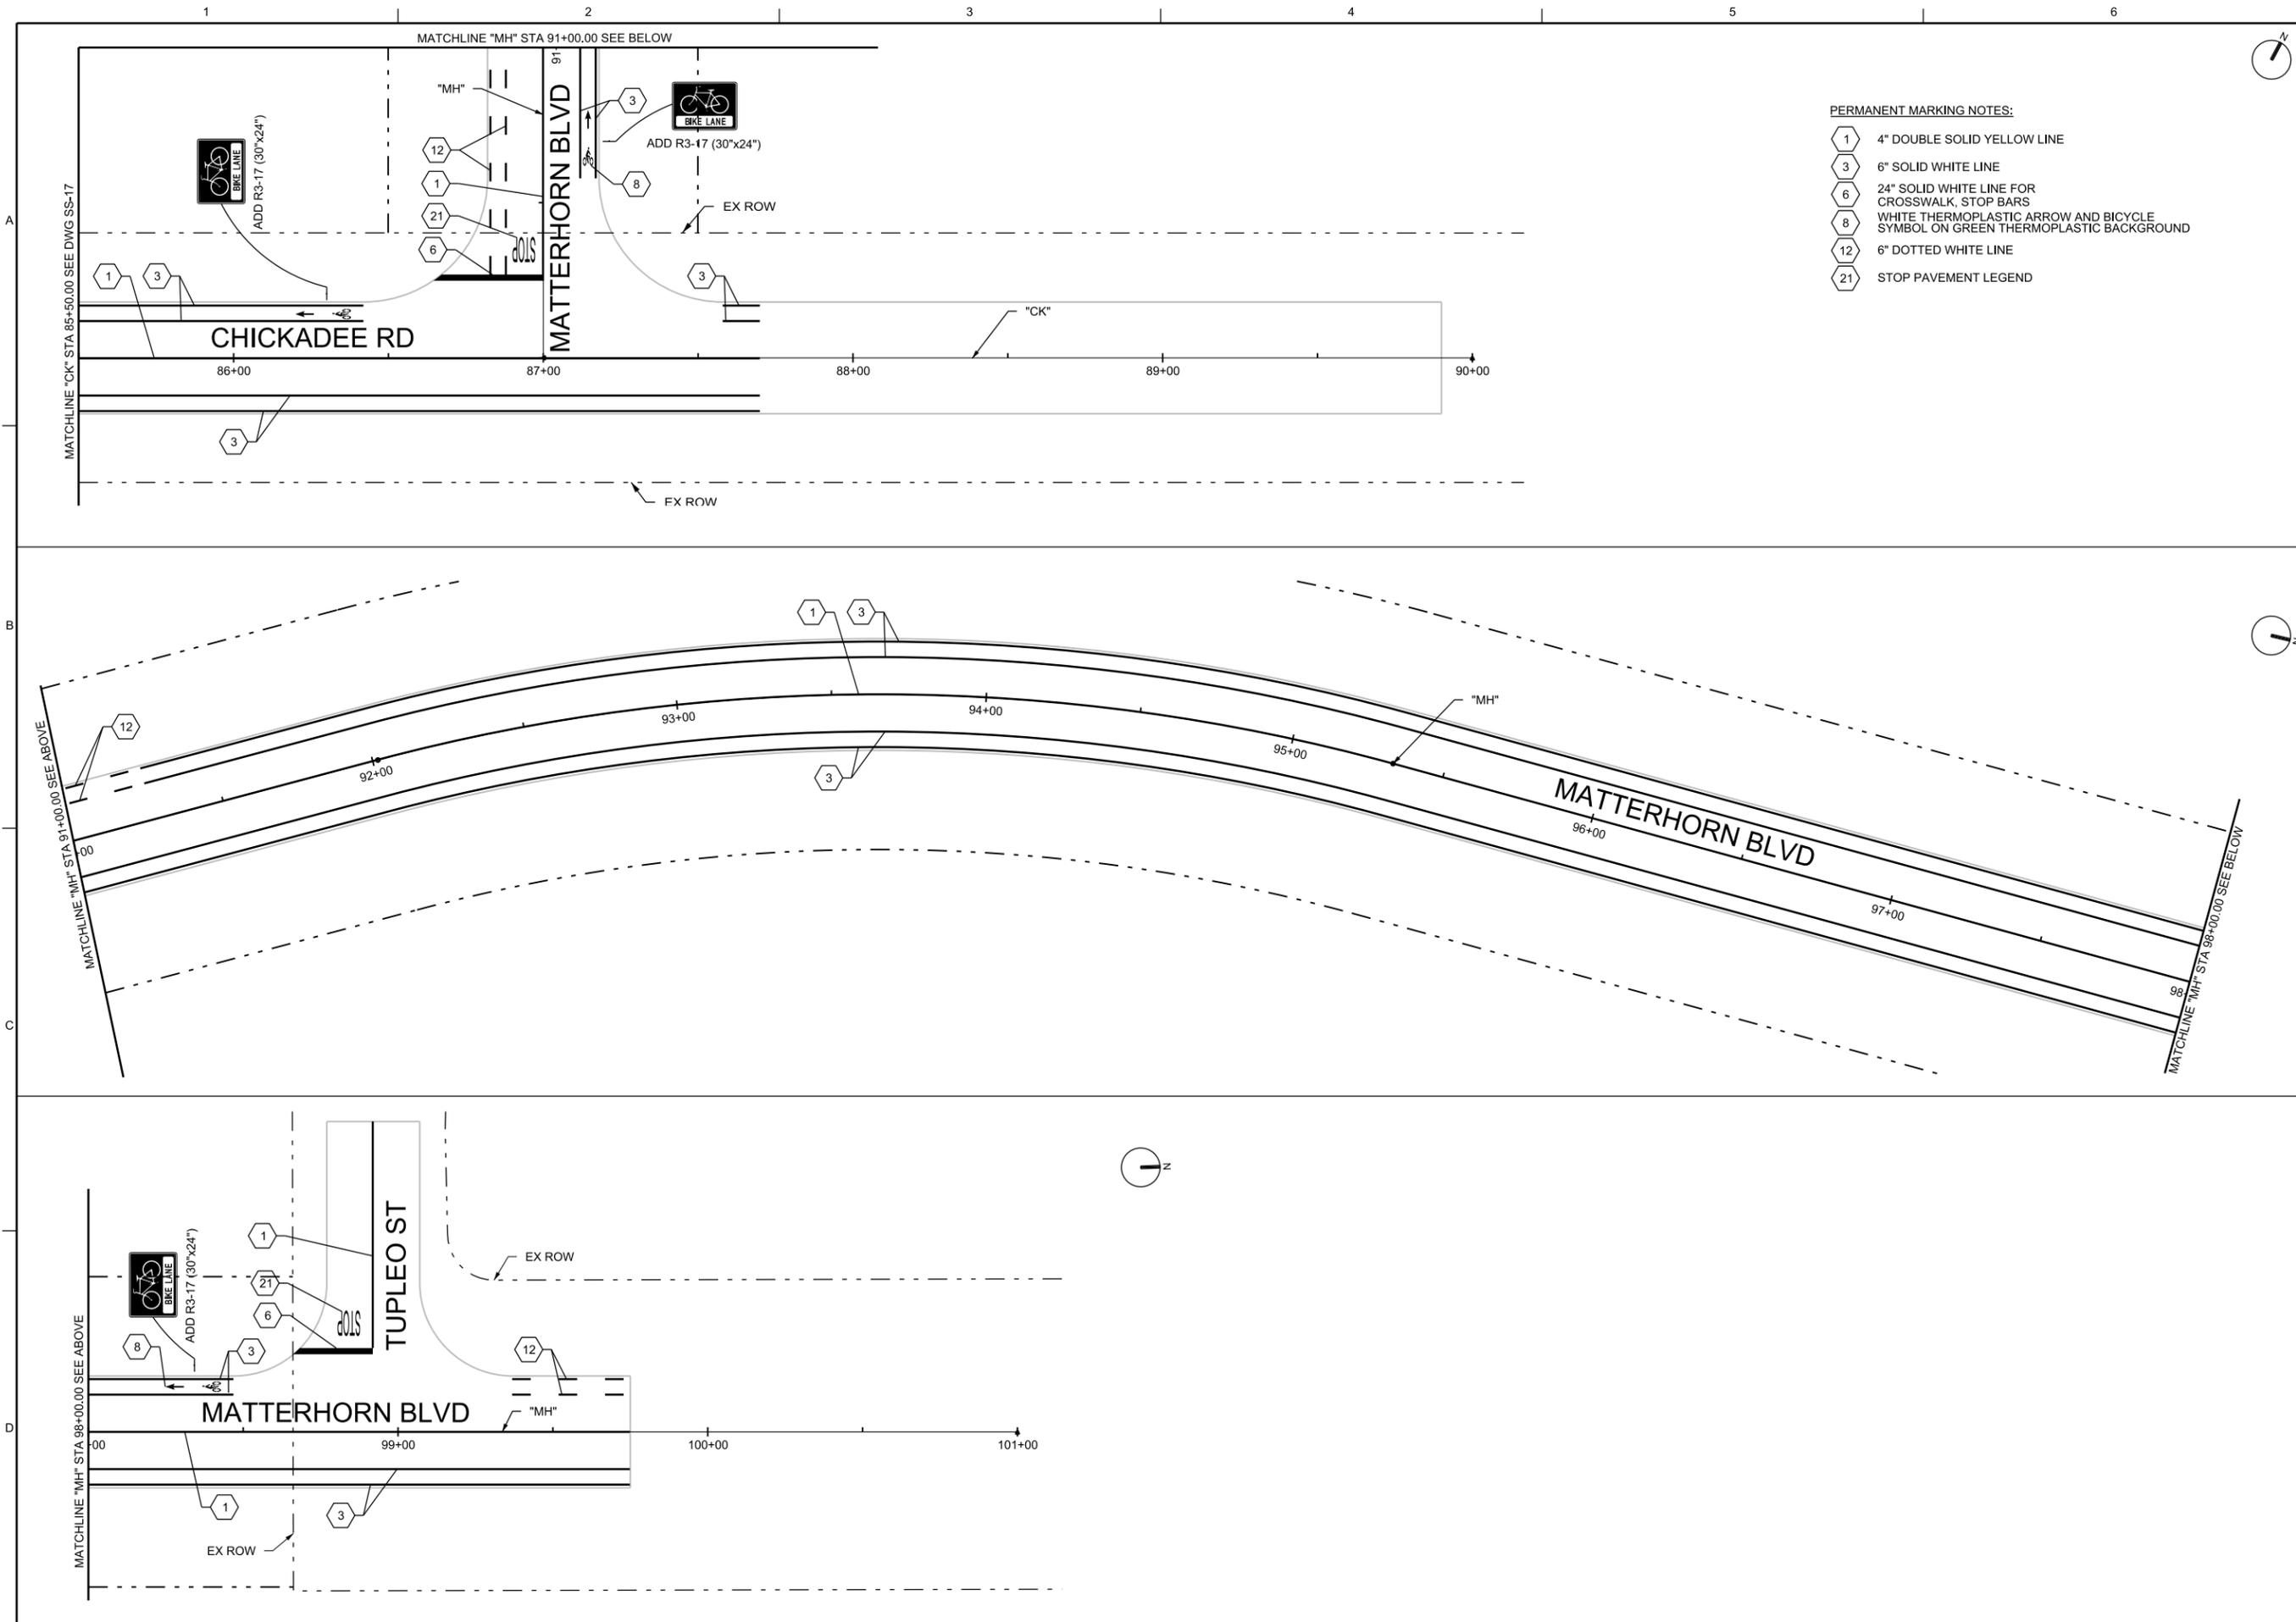

- PERMANENT MARKING NOTES:**
- 1 4" DOUBLE SOLID YELLOW LINE
 - 3 6" SOLID WHITE LINE
 - 6 24" SOLID WHITE LINE FOR CROSSWALK, STOP BARS
 - 8 WHITE THERMOPLASTIC ARROW AND BICYCLE SYMBOL ON GREEN THERMOPLASTIC BACKGROUND
 - 12 6" DOTTED WHITE LINE
 - 21 STOP PAVEMENT LEGEND

30% PRELIMINARY

NO.	DATE	DR	CHK	BY	APVD
		J HUDSON	S PARTINGTON		K STANSBURY

REGIONAL TRANSPORTATION COMMISSION OF WASHOE COUNTY


Jacobs
 50 WEST LIBERTY STREET, SUITE 205
 RENO, NV 89501
 PH (775) 329-7300

LEIMON DRIVE SEG. 2: FLEETWOOD DRIVE TO RAMSEY WAY
STRIPING AND SIGNING PLAN
 "CK" 85+50 TO "CK" 90+00
 "MH" 90+00 TO "MH" 100+00

1"=25'
 VERIFY SCALE
 BAR IS ONE INCH ON ORIGINAL DRAWING.

DATE	AUGUST 2022
PROJ	W7Y31300
DWG	SS-18
SHEET	116 of 128

REUSE OF DOCUMENTS: THE DOCUMENT, AND THE IDEAS AND DESIGNS INCORPORATED HEREIN, AS AN INSTRUMENT OF PROFESSIONAL SERVICE, IS THE PROPERTY OF JACOBS AND IS NOT TO BE USED, IN WHOLE OR IN PART, FOR ANY OTHER PROJECT WITHOUT THE WRITTEN AUTHORIZATION OF JACOBS. © JACOBS 2020. ALL RIGHTS RESERVED.

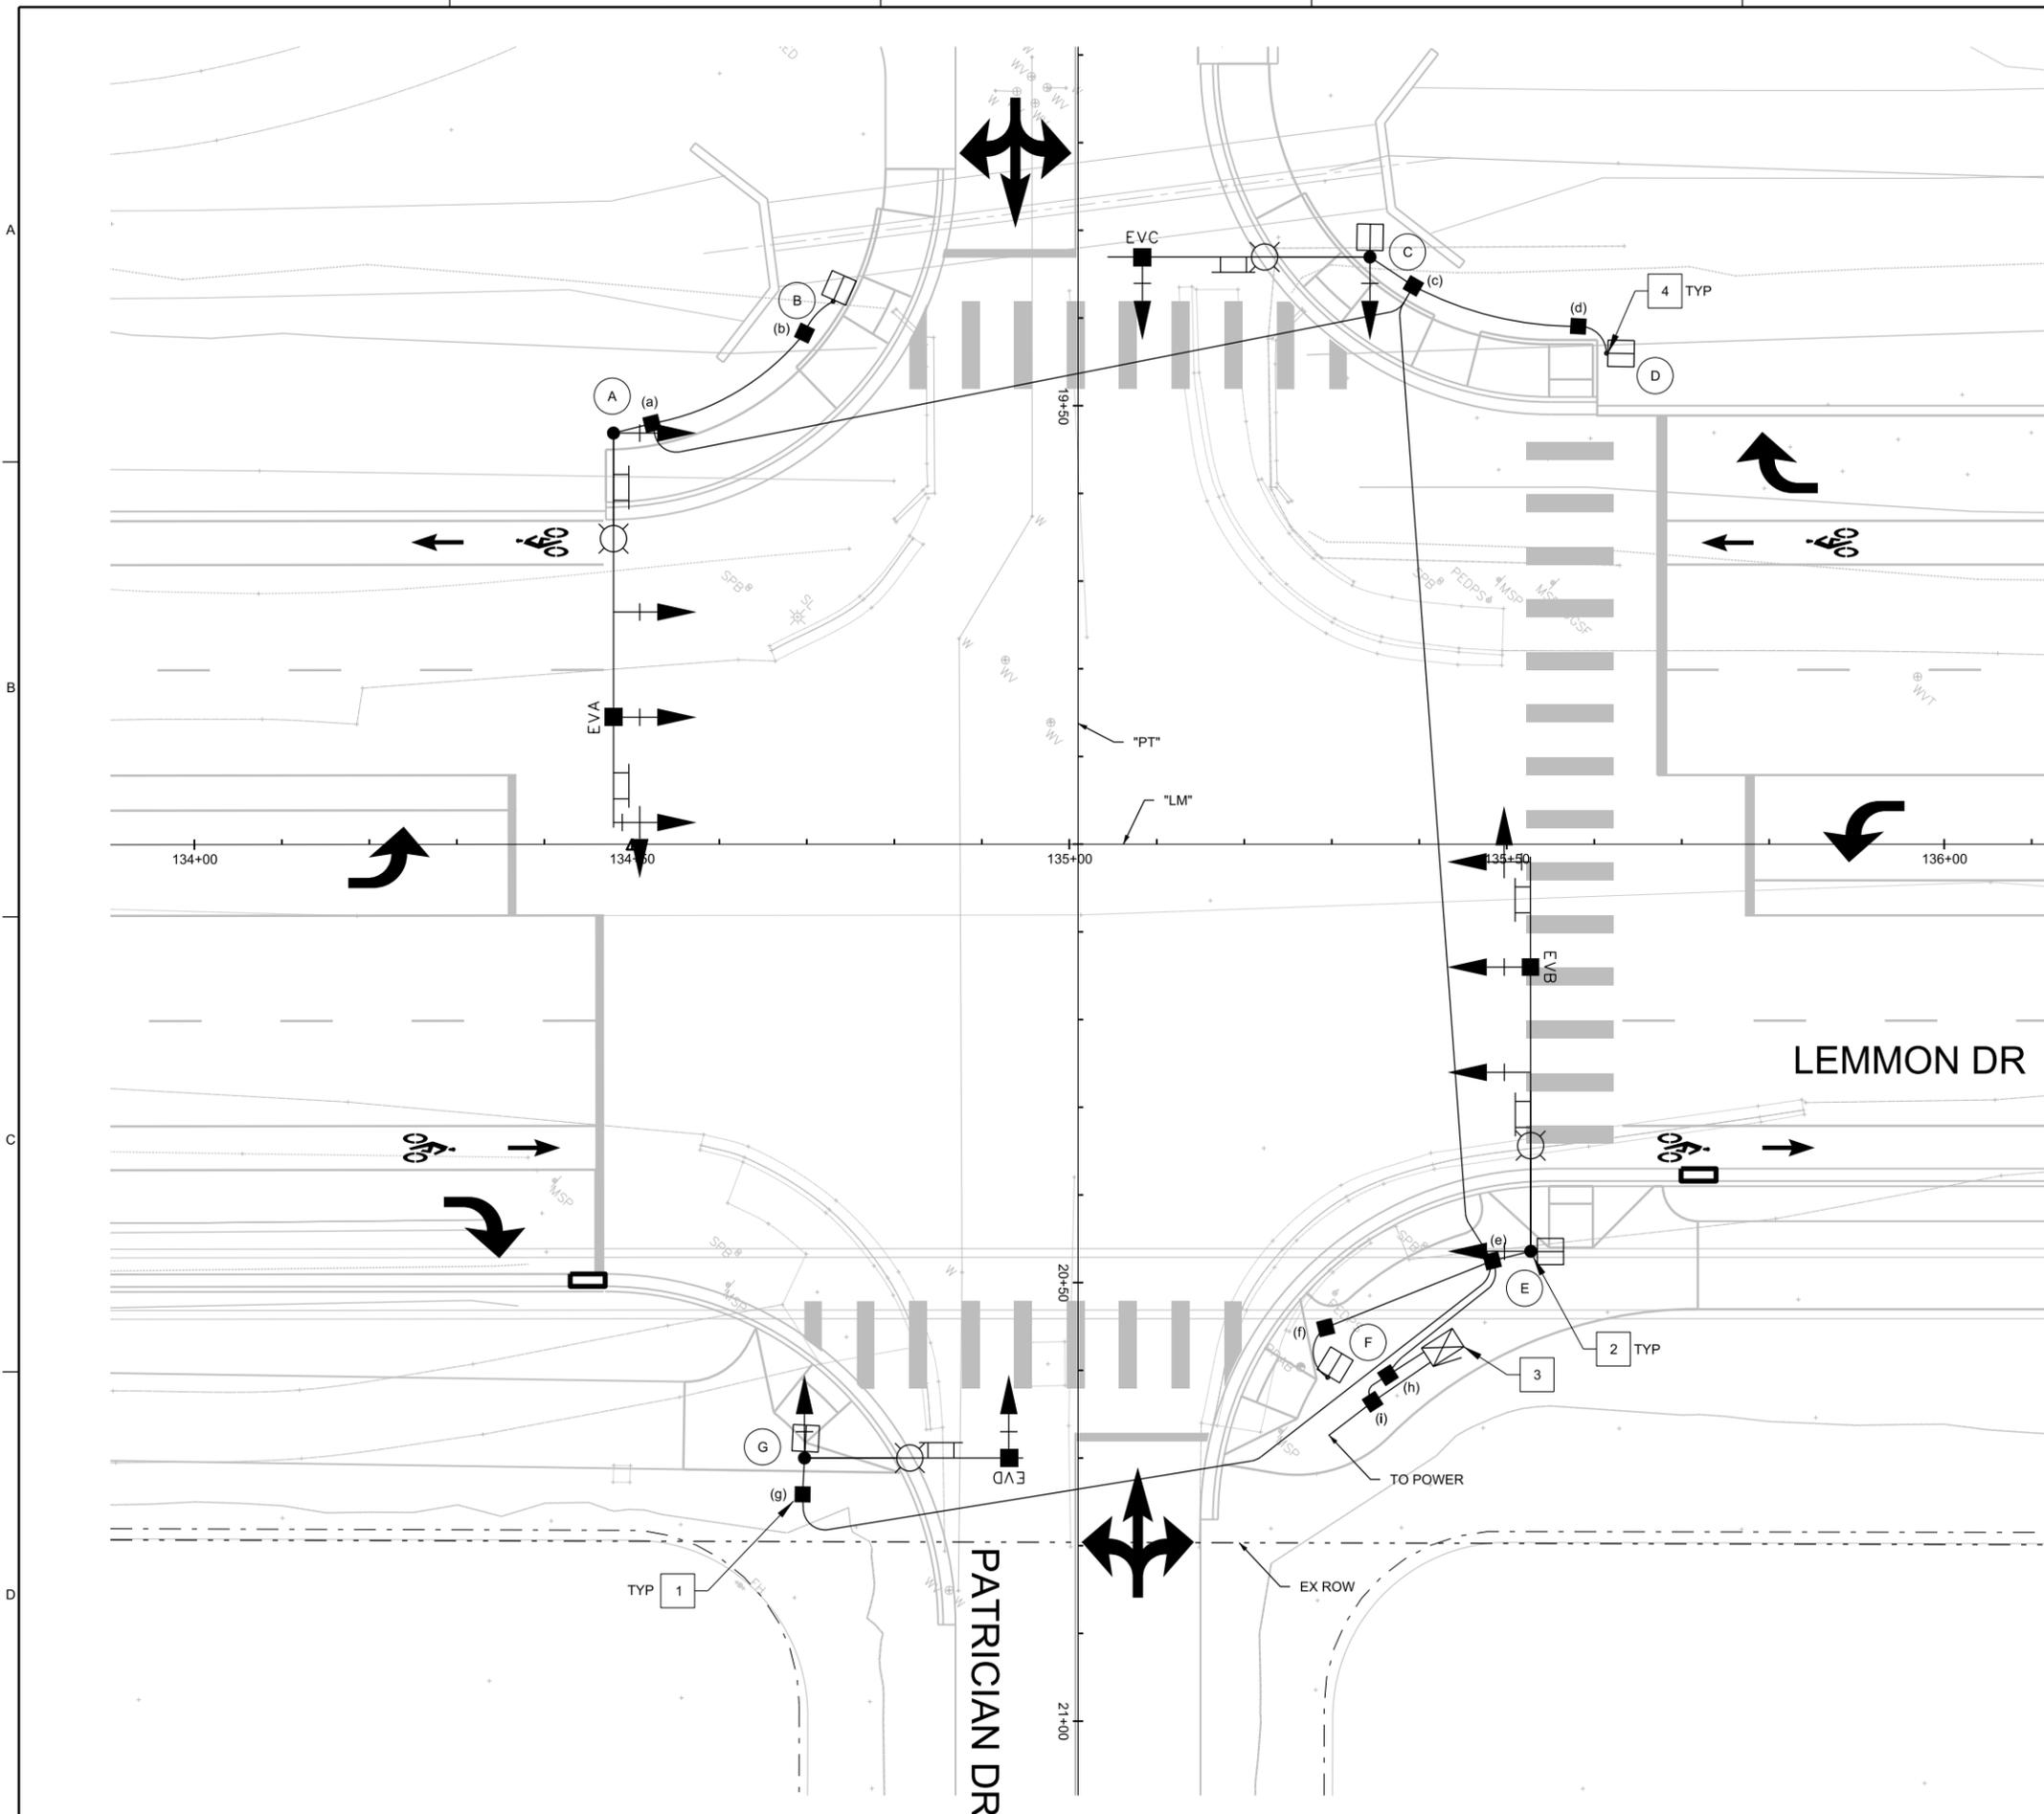

- CONSTRUCTION NOTES:**
- 1 INSTALL STANDARD PULL BOXES PER CITY OF RENO STANDARD R-4131.
 - 2 CONSTRUCT NEW POLE FOUNDATION PER NDOT STANDARD DETAIL TG-18.
 - 3 FURNISH AND INSTALL NEW CONTROLLER CABINET WITH BATTERY BACK UP SYSTEM ON NEW FOUNDATION. FURNISH AND INSTALL NEW CONTROLLER, MMU AND ALL OTHER SUPPORTING EQUIPMENT.
 - 4 INSTALL AUDIBLE PUSH BUTTONS PER NDOT STANDARD DETAILS TG-13-16.

TRENCHING NOTES:
 ALL CONDUIT RUNS UNDER ROADWAY SECTIONS SHALL BE CONSTRUCTED USING DIRECTIONAL DRILLING METHODS. CONDUIT RUNS OUTSIDE OF THE ROADWAY SHALL BE CONSTRUCTED USING CONVENTIONAL TRENCHING METHODS.

- LEGEND**
- (a) PULL BOX CALLOUT
 - A SIGNAL POLE CALLOUT


PHASE DIAGRAM

1	2	4
5	6	8

PHASE DIAGRAM

1	2	3-N/A	4
5	6	7-N/A	8

CONFLICT FLASH SHALL BE ALL RED.

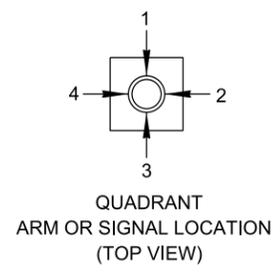

TWO DAYS BEFORE YOU DIG
 CALL USA TOLL FREE
811/1-800-227-2600

30% PRELIMINARY

NO.	DATE	REVISION	CHK	BY	APVD

REGIONAL TRANSPORTATION COMMISSION OF WASHOE COUNTY
 LEMMON DRIVE SEG. 2: FLEETWOOD DRIVE TO RAMSEY WAY
Jacobs
 50 WEST LIBERTY STREET, SUITE 205
 RENO, NV 89501
 PH (775) 329-7300

TRAFFIC SIGNAL PLAN

1"=10'

VERIFY SCALE
 BAR IS ONE INCH ON ORIGINAL DRAWING.

DATE	AUGUST 2022
PROJ	W7Y31300
DWG	TS-01
SHEET	117 of 128

LANDSCAPE LEGEND

- AMENDED TOPSOIL AND SEED MIX A - WILDFLOWER GRASS MIX
- AMENDED TOPSOIL AND SEED MIX B - NATIVE SHRUB/GRASS FLOODPLANE MIX

LANDSCAPE NOTES

1. REFER TO ROADWAY PLANS FOR ROADWAY DESIGN AND ALIGNMENT.
2. REFER TO DRAINAGE PLANS.
3. EXISTING UTILITIES, PIPELINES, AND STRUCTURES MAY NOT BE COMPLETELY OR ACCURATELY SHOWN. CONTRACTOR TO VERIFY HORIZONTAL AND VERTICAL LOCATIONS AND SIZES OF ALL EXISTING UTILITIES, PIPELINES, AND STRUCTURES PRIOR TO EXCAVATION.
4. LANDSCAPE LIMITS ARE CONCEPTUAL AND INDICATE AREAS TO BE DEVELOPED IN DETAIL FOR SUBSEQUENT PHASES.
5. SEED MIXES TO BE DEVELOPED TO RESPOND TO SOIL CONDITIONS, NATIVE SPECIES AVAILABILITY, EROSION CONTROL REQUIREMENTS AND ANTICIPATED SEEDING SEASONS.
6. SEEDED AREAS SHALL BE IRRIGATED BY CONTRACTOR FOR DURATION OF ESTABLISHMENT PERIOD. NO PERMANENT IRRIGATION ANTICIPATED.

30%
PRELIMINARY

NO.	DATE	DR	CHK	BY	APVD

Jacobs
 50 WEST LIBERTY STREET, SUITE 205
 RENO, NV 89501
 PH (775) 329-7300

REGIONAL TRANSPORTATION COMMISSION OF WASHOE COUNTY
 LEIMMON DRIVE SEG. 2: FLEETWOOD DRIVE TO RAMSEY WAY
LANDSCAPE PLAN
 "LM-SB" 112+50 TO "LM" 295+00


1"=750'	
VERIFY SCALE	
BAR IS ONE INCH ON ORIGINAL DRAWING.	
DATE	AUGUST 2022
PROJ	W7Y31300
DWG	LA-01
SHEET	118 of 128

KEY MAP



DSGN: C. CARIZMENDEZ
 DR: C. CARIZMENDEZ
 REVISION: L. CYRAN-KORSGAARD
 CHK: K. STANSBURY
 APVD: K. STANSBURY

THE DOCUMENT, AND THE IDEAS AND DESIGNS INCORPORATED HEREIN, AS AN INSTRUMENT OF PROFESSIONAL SERVICE, IS THE PROPERTY OF JACOBS AND IS NOT TO BE USED, IN WHOLE OR IN PART, FOR ANY OTHER PROJECT WITHOUT THE WRITTEN AUTHORIZATION OF JACOBS. © JACOBS 2020. ALL RIGHTS RESERVED.

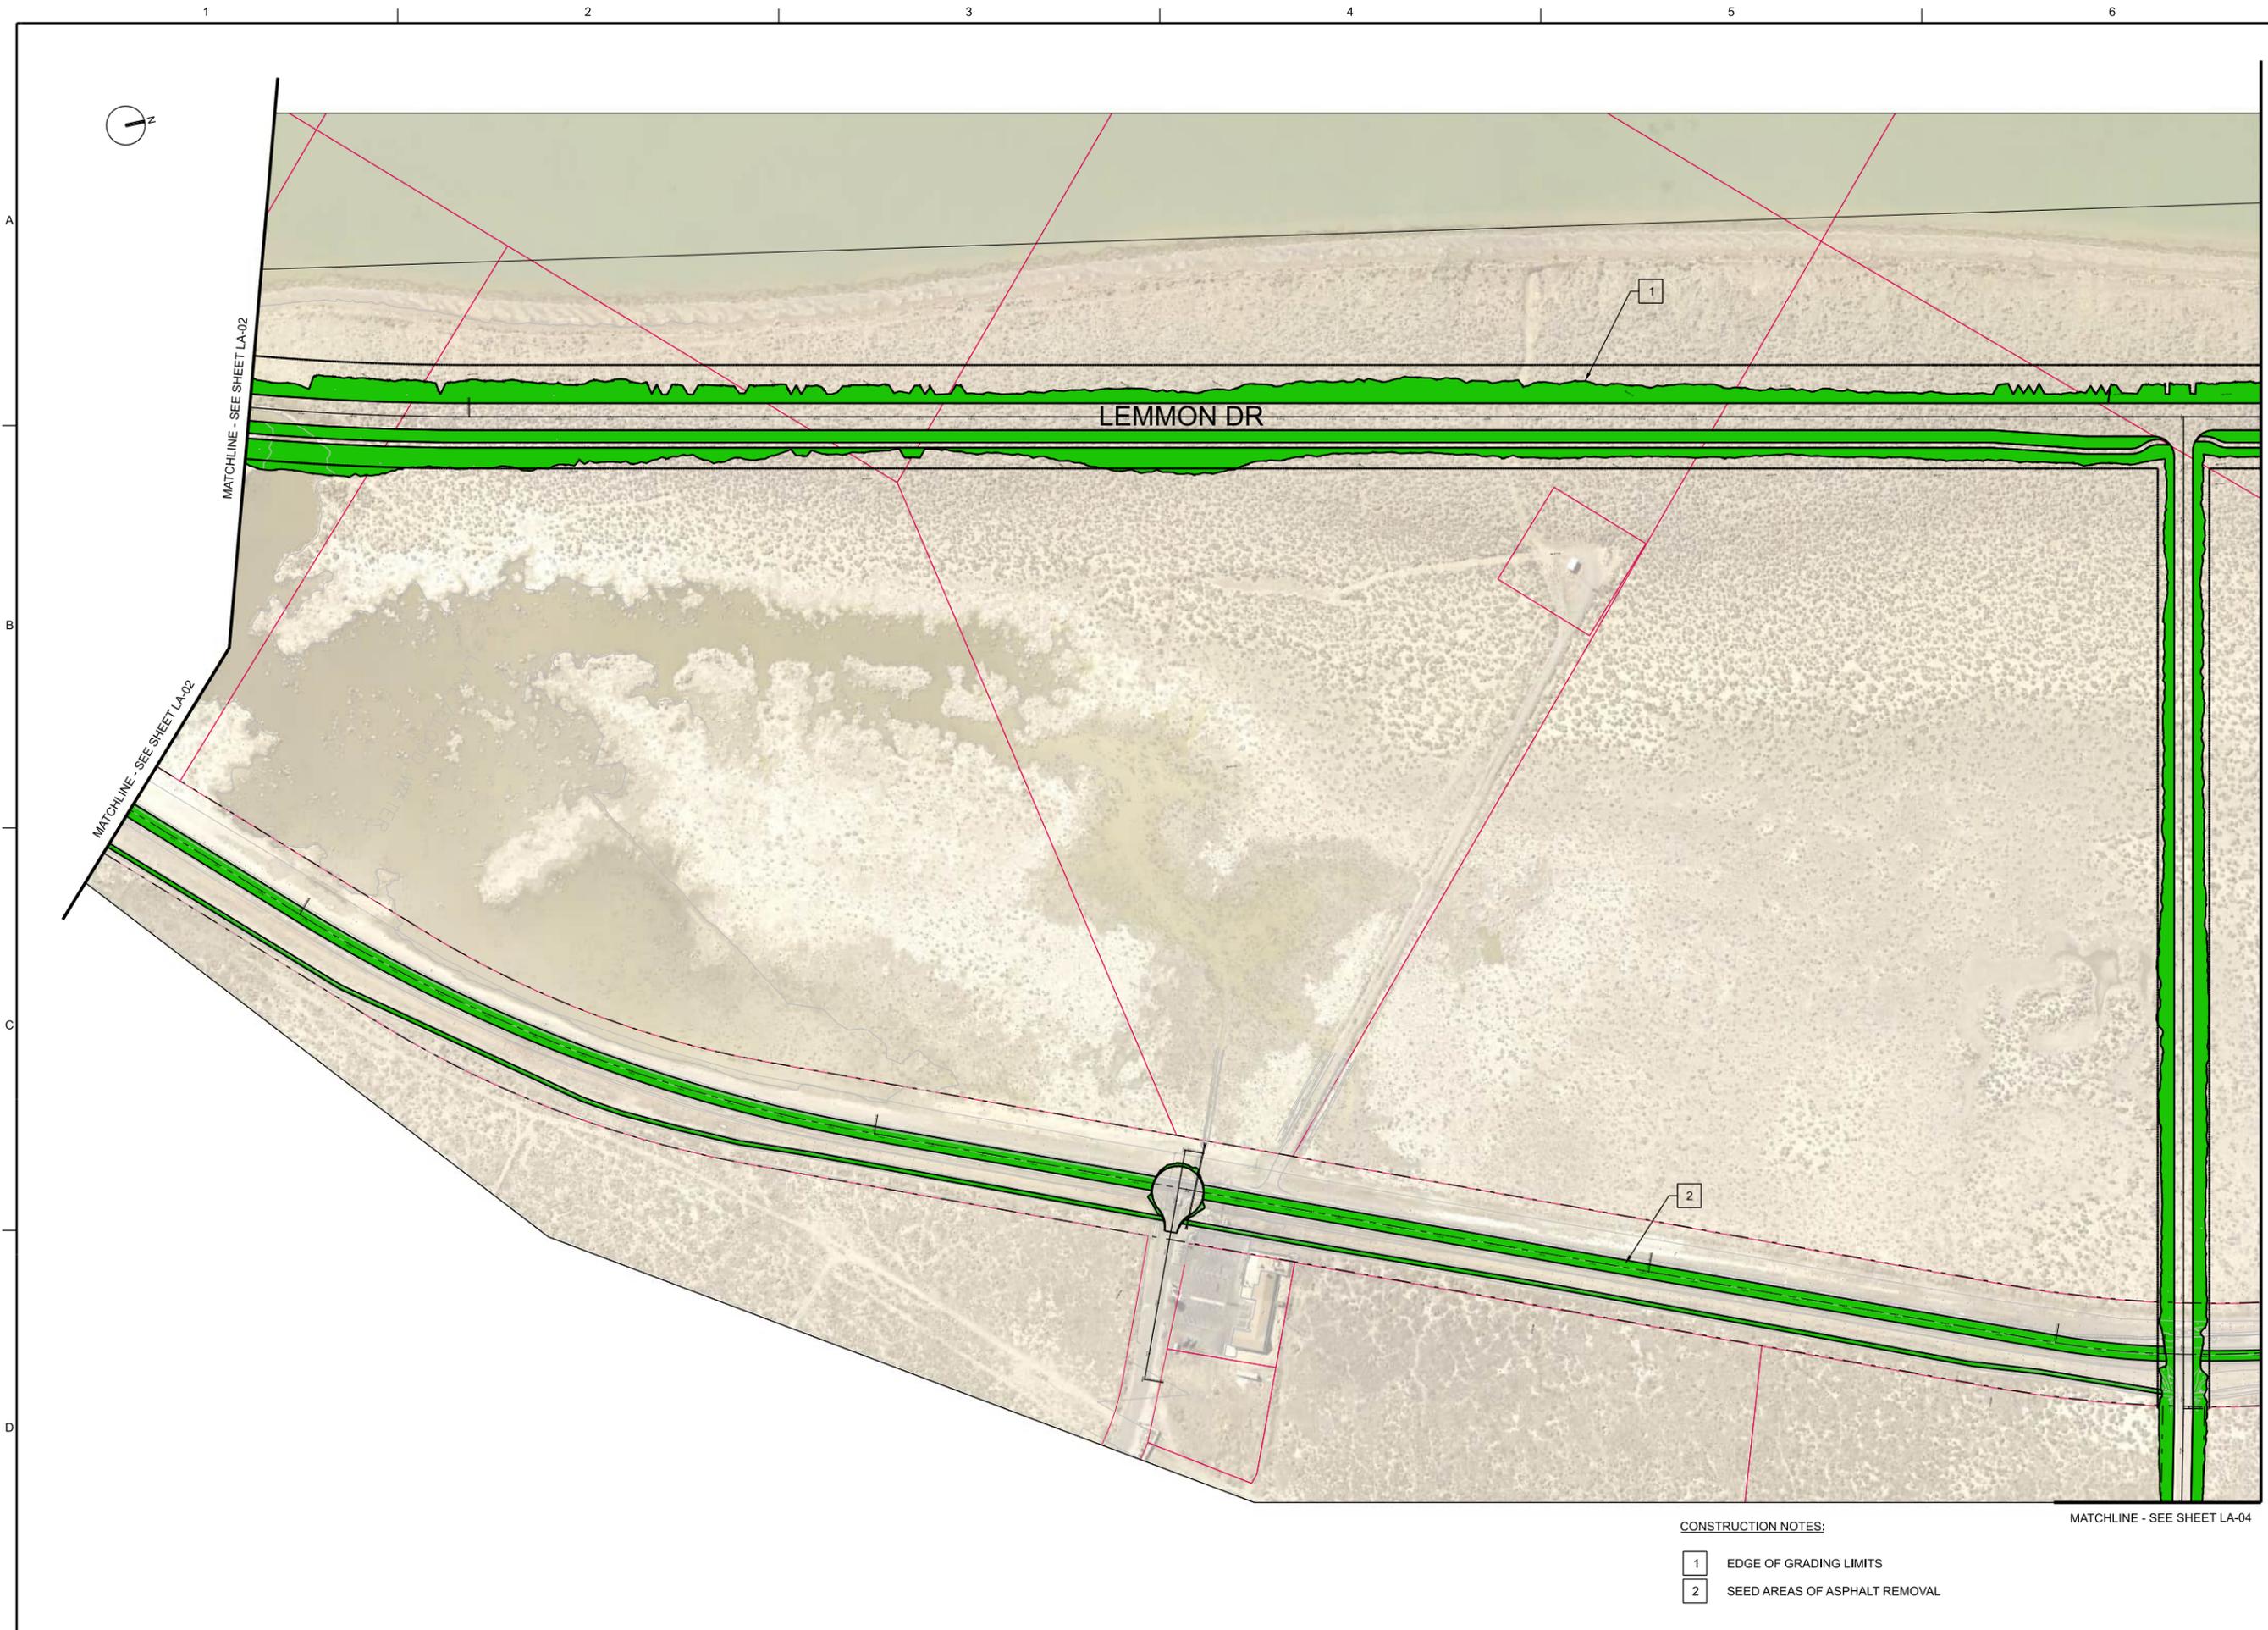

1 2 3 4 5 6

A
B
C
D

MATCHLINE - SEE SHEET LA-02

MATCHLINE - SEE SHEET LA-02

LEMMON DR

1

2

MATCHLINE - SEE SHEET LA-04

MATCHLINE - SEE SHEET LA-04

CONSTRUCTION NOTES:

- 1 EDGE OF GRADING LIMITS
- 2 SEED AREAS OF ASPHALT REMOVAL

**30%
PRELIMINARY**

NO.	DATE	REVISION	CHK	BY


REGIONAL TRANSPORTATION COMMISSION OF WASHOE COUNTY

LEMMON DRIVE SEG. 2: FLEETWOOD DRIVE TO RAMISEY WAY
Jacobs
 50 WEST LIBERTY STREET, SUITE 205
 RENO, NV 89501
 PH (775) 329-7300

LANDSCAPE PLAN
 "LM" 196+00 TO "LM" 235+00


DATE	AUGUST 2022
PROJ	W7Y31300
DWG	LA-03
SHEET	120 of 128

RE/USE OF DOCUMENTS: THE DOCUMENT, AND THE IDEAS AND DESIGNS INCORPORATED HEREIN, AS AN INSTRUMENT OF PROFESSIONAL SERVICE, IS THE PROPERTY OF JACOBS AND IS NOT TO BE USED, IN WHOLE OR IN PART, FOR ANY OTHER PROJECT WITHOUT THE WRITTEN AUTHORIZATION OF JACOBS. © JACOBS 2020. ALL RIGHTS RESERVED.

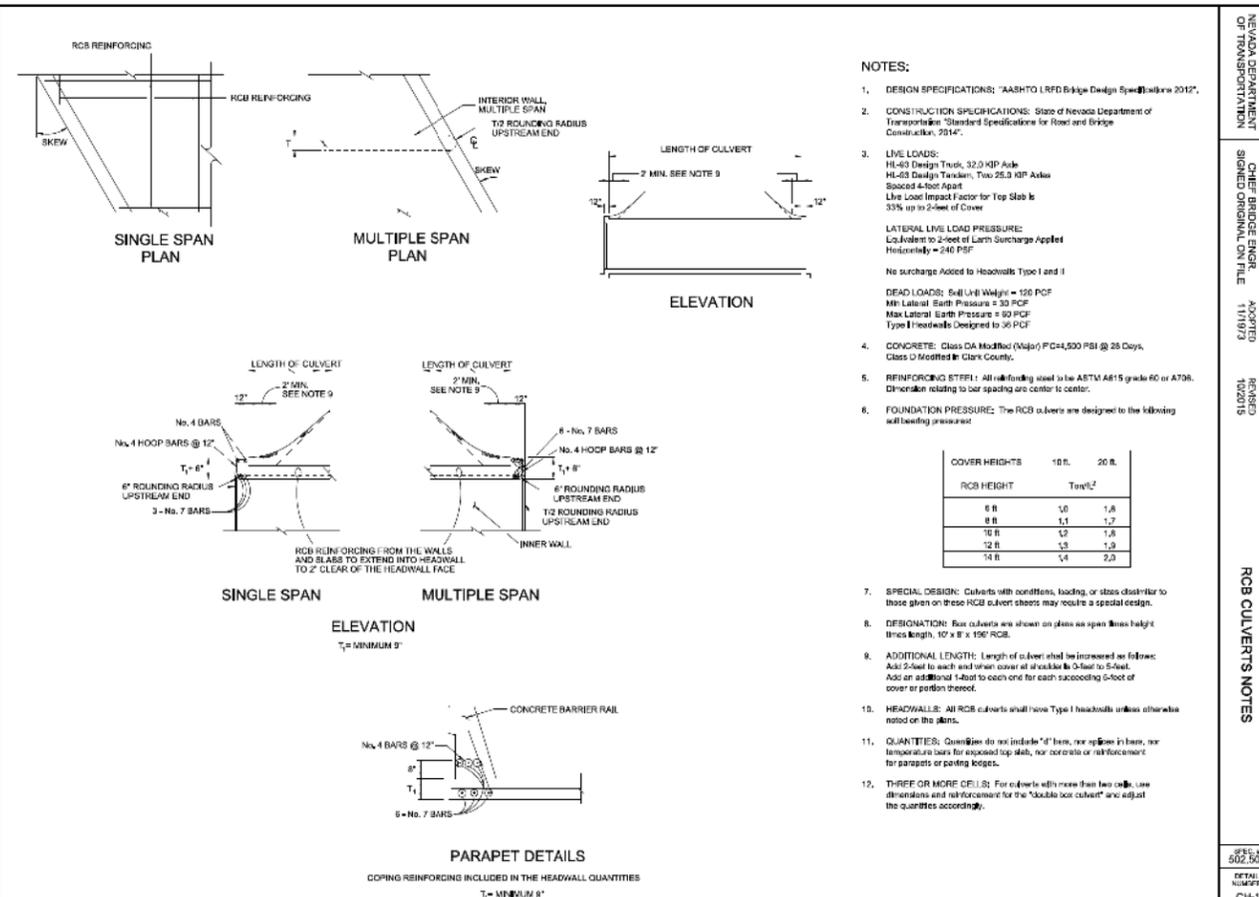

COVER HEIGHTS	18 ft.	20 ft.
8 ft.	1.0	1.8
8 ft.	1.1	1.7
10 ft.	1.2	1.8
12 ft.	1.3	1.9
14 ft.	1.4	2.0


NEVADA DEPARTMENT OF TRANSPORTATION
 CHIEF BRIDGE ENGINEER
 SIGNED ORIGINAL ON FILE
 APPROVED 1/18/19
 REVIEWED 1/23/19
 RCBS CULVERTS NOTES

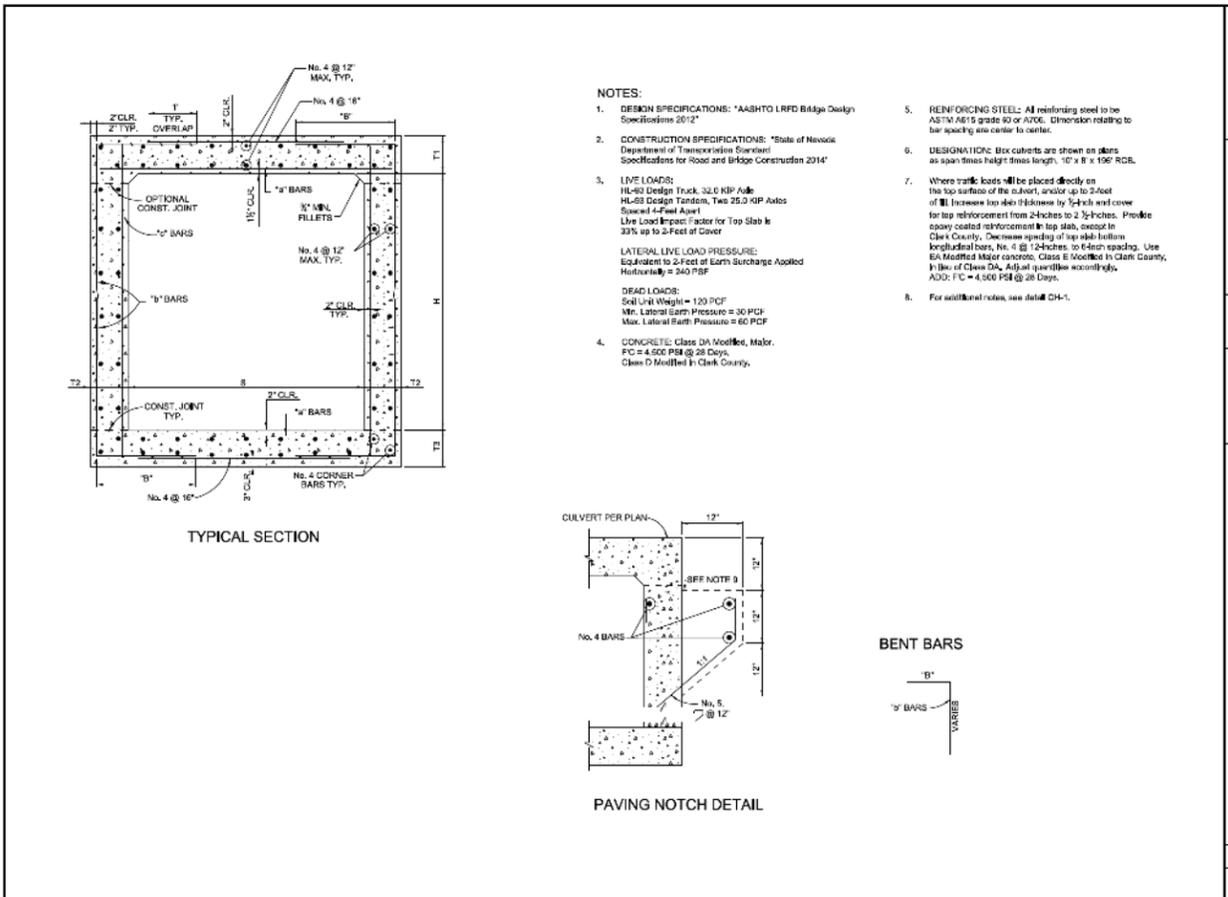

NEVADA DEPARTMENT OF TRANSPORTATION
 CHIEF BRIDGE ENGINEER
 SIGNED ORIGINAL ON FILE
 APPROVED 1/18/19
 REVIEWED 1/23/19
 RCBS CULVERTS SINGLE

CONC.	SPAN, "S"	HEIGHT, "H"	MAXIMUM EARTH COVER																			
			FT.	3	4	5	6	7	8	9	10	11	12	13	14	15	16	17	18	19	20	
ROOF	T1	IN.	9.2	9.5	9.8	10.1	10.4	10.7	11.0	11.3	11.6	11.9	12.2	12.5	12.8	13.1	13.4	13.7	14.0	14.3	14.6	14.9
WALLS	T2	IN.	8.8	9.1	9.4	9.7	10.0	10.3	10.6	10.9	11.2	11.5	11.8	12.1	12.4	12.7	13.0	13.3	13.6	13.9	14.2	14.5
INVERT	T3	IN.	8.4	8.7	9.0	9.3	9.6	9.9	10.2	10.5	10.8	11.1	11.4	11.7	12.0	12.3	12.6	12.9	13.2	13.5	13.8	14.1

NEVADA DEPARTMENT OF TRANSPORTATION
 CHIEF BRIDGE ENGINEER
 SIGNED ORIGINAL ON FILE
 APPROVED 1/18/19
 REVIEWED 1/23/19
 RCBS CULVERTS SINGLE

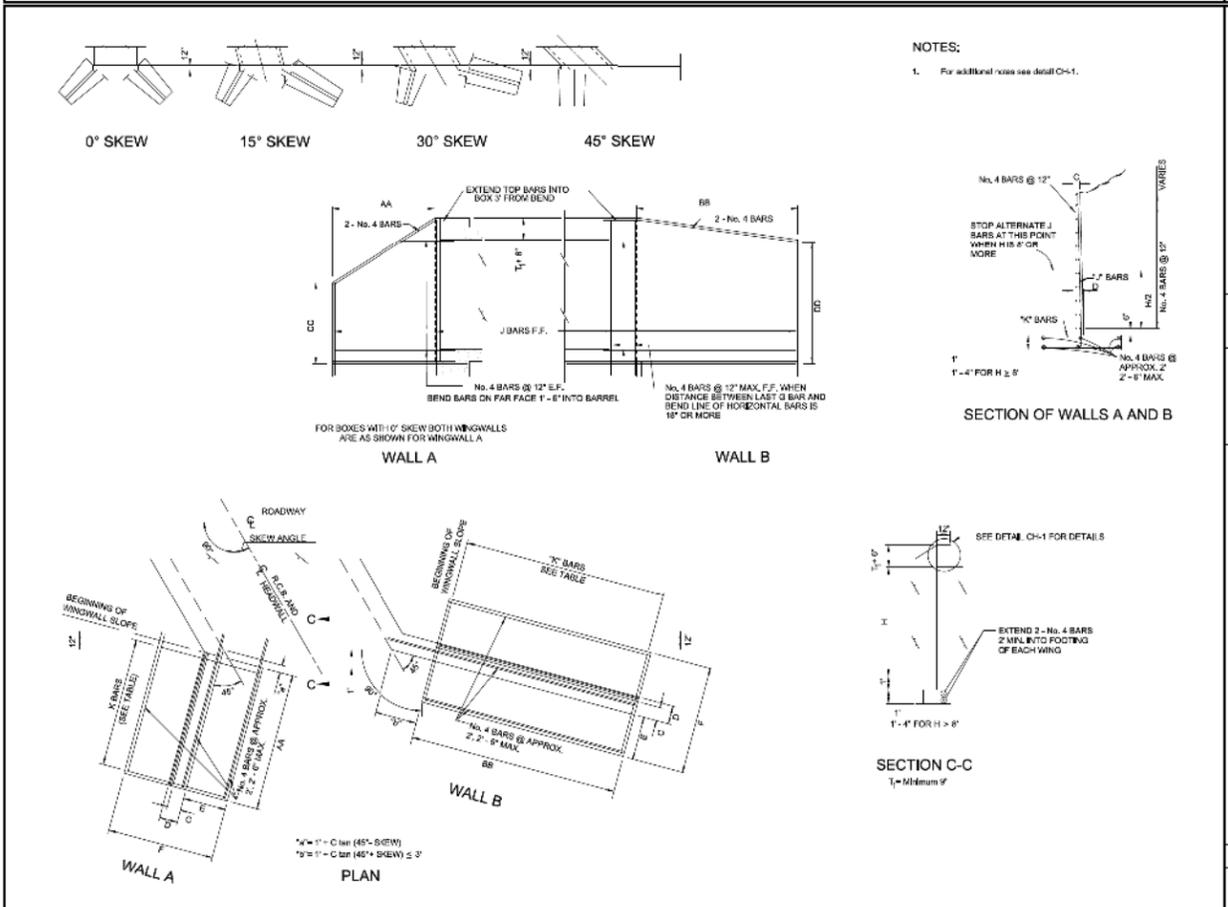

NEVADA DEPARTMENT OF TRANSPORTATION
 CHIEF BRIDGE ENGINEER
 SIGNED ORIGINAL ON FILE
 APPROVED 1/18/19
 REVIEWED 1/23/19
 RCBS CULVERTS TYPE HEADWALLS

REGIONAL TRANSPORTATION COMMISSION OF WASHOE COUNTY

LEMON DRIVE SEG. 2: FLEETWOOD DRIVE TO RAMSEY WAY
 DETAIL SHEETS
 NO SCALE
 VERIFY SCALE
 BAR IS ONE INCH ON ORIGINAL DRAWING.
 DATE: AUGUST 2022
 PROJ: WY731300
 DWG: DT-02
 SHEET: 124 of 128

30% PRELIMINARY

JACOBS AND ASSOCIATES, INC. IS THE DESIGNER OF RECORD FOR THIS PROJECT. ALL RIGHTS RESERVED.
 JACOBS AND ASSOCIATES, INC. IS THE DESIGNER OF RECORD FOR THIS PROJECT. ALL RIGHTS RESERVED.
 JACOBS AND ASSOCIATES, INC. IS THE DESIGNER OF RECORD FOR THIS PROJECT. ALL RIGHTS RESERVED.

TYPE I HEADWALL DIMENSIONS AND REINFORCING STEEL

H (FT.)	0 DEGREE SKEW				15 DEGREE SKEW				30 DEGREE SKEW				45 DEGREE SKEW			
	AA (FT.-IN.)	BB (FT.-IN.)	CC (FT.-IN.)	DD (FT.-IN.)	AA (FT.-IN.)	BB (FT.-IN.)	CC (FT.-IN.)	DD (FT.-IN.)	AA (FT.-IN.)	BB (FT.-IN.)	CC (FT.-IN.)	DD (FT.-IN.)	AA (FT.-IN.)	BB (FT.-IN.)	CC (FT.-IN.)	DD (FT.-IN.)
3	8-2	6-3	3-2	2-2	8-9	7-3	3	2-7	8-3	2-10	4-3	6-3	12-9	2-10	6-4	6-4
4	7-9	7-9	3-5	3-8	7	3-5	4-2	6-8	11-3	3-4	4-11	6-3	15-3	3-5	6-4	6-4
5	8-2	8-2	4-3	4-3	4-3	10-9	4-10	4-10	7-9	13-0	3-9	5-9	7-9	15-3	3-8	7-5
6	10-9	10-9	4-10	4-10	5-9	12-9	4-5	5-8	9-3	15-0	4-3	6-7	9	21-5	4-2	8-7
7	12-9	12-9	5-4	5-6	11	14-3	4-11	5-1	10-3	19	4-8	7-4	10-3	24-8	8-7	8-7
8	13-9	13-9	6-10	6-10	12-3	16	5-4	6-8	11-8	20	5-1	8-1	11-3	27-3	8	10-7
9	15	15	6-4	6-4	13-6	17-9	6-10	7-3	12-9	22	5-8	8-8	12-6	30	5-5	11-7
10	16-8	16-8	6-10	6-10	14-5	19-3	8-3	7-10	14	24	6-11	9-8	13-9	33	5-10	12-7
11	18	18	7-4	7-4	16	21	8-9	8-5	15-3	28-3	8-4	10-3	14-9	35-9	6-3	13-7
12	19-3	19-3	7-10	7-10	17-6	22-9	7-2	9	18-3	29-3	8-9	11	18	38-8	6-8	14-7
13	20-3	20-3	8-4	8-4	18-9	24-3	7-7	8-7	17-6	30-3	7-2	11-9	17-3	44-3	7-1	15-7
14	22-3	22-3	8-10	8-10	20	28	8-1	10-2	18-9	32-6	7-8	12-5	18-8	44-3	7-6	16-7

*DD VARIES, DD = H + T + 1'6"

T₁ = MINIMUM 10"


H (FT.)	0 DEGREE SKEW				15 DEGREE SKEW				30 DEGREE SKEW				45 DEGREE SKEW			
	C (IN.)	D (IN.)	J (IN.)	K (IN.)	E (IN.)	F (IN.)	G (IN.)	H (IN.)	I (IN.)	L (IN.)	M (IN.)	N (IN.)	O (IN.)	P (IN.)	Q (IN.)	R (IN.)
3	8	10	6	10	6	12	1	3-3	1	3-3	1	3-3	1	3-3	1	3-8
4	8	10	6	12	6	12	1	3-8	1	3-8	1	3-8	1	3-8	1	3-4
5	8	12	6	12	6	12	1-3	3-8	1-3	3-9	1-3	3-9	1-3	3-9	1-3	4-9
6	8	12	6	12	6	12	1-3	4	1-3	4	1-3	4	1-3	4	1-8	5-9
7	10	12	6	12	6	12	1-8	4-6	1-8	4-6	1-8	4-6	1-8	4-6	2-3	6
8	10	14	6	12	6	12	1-8	5	1-8	5	1-8	5	1-8	5	2-6	6-6
9	10	16	6	12	6	12	2	5-8	2	5-8	2	5-8	2	5-8	2-9	7
10	10	18	6	12	6	12	2-3	6	2-3	6	2-3	6	2-3	6	3-3	7-9
11	12	18	6	12	6	12	2-8	6-8	2-8	6-8	2-8	6-8	2-8	6-8	3-8	8-3
12	12	18	7	12	6	12	3-9	7	3-9	7	3-9	7	3-9	7	4	9
13	12	20	7	12	6	12	3-8	7-6	3-8	7-6	3-8	7-6	3-8	7-6	4-3	9-8
14	12	22	7	12	6	12	3-3	8	3-3	8	3-3	8	3-3	8	4-6	10-3

NEVADA DEPARTMENT OF TRANSPORTATION
 CHIEF BRIDGE ENGINEER
 SIGNED ORIGINAL ON FILE
 APPROVED 11/19/20
 REVISION 10/20/15
 RCP CULVERTS
 TYPE I HEADWALLS
 SHEET # 603.604
 TITLE NUMBER CS-5B


NOTE: Quantities shown are cubic yards of concrete and pounds of reinforcing for two headwalls at the inlet and outlet.

SPAN HEIGHT	SINGLE BOX								DOUBLE BOX								TRIPLE BOX							
	0 SKFW		15 SKFW		30 SKFW		45 SKFW		0 SKFW		15 SKFW		30 SKFW		45 SKFW		0 SKFW		15 SKFW		30 SKFW		45 SKFW	
	CONC.	REINF.	CONC.	REINF.	CONC.	REINF.	CONC.	REINF.	CONC.	REINF.	CONC.	REINF.	CONC.	REINF.	CONC.	REINF.	CONC.	REINF.	CONC.	REINF.	CONC.	REINF.		
3	8.50	838.7	8.34	852.9	10.56	959.6	13.32	1180.7	10.82	1084.9	11.33	1136.7	12.78	1242.7	16.04	1527.6	12.74	1268.3	13.32	1327.7	15.00	1455.6	18.76	1788.3
4	11.41	1132.5	11.24	1120.0	13.65	1248.9	17.02	1458.1	13.36	1377.7	13.83	1379.5	15.27	1530.0	18.74	1894.8	15.28	1560.1	15.92	1564.8	18.09	1742.0	22.48	2085.8
5	15.15	1373.4	15.75	1426.0	16.17	1611.5	22.90	1903.3	17.27	1624.6	17.74	1679.5	20.39	1894.6	25.70	2292.2	19.20	1920.6	19.73	1970.7	22.81	2107.6	28.42	2512.6
6	8.24	962.7	8.89	936.7	12.96	985.1	13.89	1213.2	11.59	1150.0	12.03	1204.1	13.57	1317.8	17.39	1615.9	12.76	1287.0	14.37	1426.7	16.18	1568.4	20.26	1926.9
7	15.48	1402.4	16.10	1448.7	15.66	1538.0	23.48	1838.3	17.75	1686.7	18.44	1747.2	21.17	1869.6	26.86	2342.3	23.01	1908.8	23.79	1971.8	23.78	2233.3	25.86	2448.1
8	19.14	2318.8	20.19	2383.3	23.19	2624.4	25.47	3175.2	21.40	2006.1	22.63	2262.8	25.86	2340.2	32.67	3565.5	23.67	2386.4	24.87	2586.4	25.41	3192.7	35.87	3882.4
9	9.57	985.7	10.34	992.5	11.35	1012.8	14.28	1243.7	12.18	1215.1	12.73	1271.5	14.35	1330.0	17.38	1711.8	14.78	1464.8	15.42	1520.8	17.28	1681.1	21.84	2084.4
10	12.12	1178.4	12.64	1187.9	14.43	1289.8	17.96	1523.0	14.72	1307.9	15.34	1308.8	17.48	1389.3	21.66	1983.9	17.32	1787.4	18.03	1790.9	20.44	1905.4	23.34	2311.8
11	16.83	1423.3	16.48	1473.3	18.85	1634.6	23.94	1866.6	18.43	1704.8	19.16	1814.6	21.85	2044.8	27.62	2434.3	21.03	2064.0	21.84	2272.9	23.86	2333.0	31.30	2787.2
12	18.48	2341.8	20.24	2387.1	23.58	2634.3	25.95	3211.7	22.08	2487.2	23.33	2578.1	26.58	3015.3	33.83	3677.8	24.88	2502.7	25.03	2596.5	28.59	3333.4	37.31	4056.4
13	25.58	2864.3	27.73	2845.9	32.11	3715.4	41.01	4823.2	28.18	3183.8	30.53	3160.0	35.11	3968.8	48.89	5385.1	31.26	3413.3	33.12	3543.3	34.12	3903.9	48.36	4711.9
14	16.17	1446.3	16.81	1487.3	19.34	1681.0	24.42	2000.9	18.11	1819.9	18.85	1881.9	22.74	2120.1	28.58	2528.4	22.05	2101.9	22.84	2173.9	26.13	2445.8	32.74	2825.3
15	18.82	2387.7	20.89	2410.9	23.87	2681.4	30.43	3244.2	22.78	2738.3	23.91	2785.5	27.37	3092.0	34.58	3788.8	25.70	3018.3	26.98	3088.5	30.78	3418.2	38.75	4166.5
16	26.88	2887.3	28.39	2965.7	32.00	3341.9	41.49	3985.7	28.63	3208.9	31.15	3383.4	35.90	3774.0	48.64	4481.1	32.77	3404.8	34.17	3480.4	38.29	4088.7	48.00	4980.0
17	36.18	3337.1	37.58	3383.4	43.08	3733.2	54.03	4483.3	39.58	3708.7	41.07	3738.1	46.62	4152.2	53.65	4688.8	49.89	3950.7	44.56	4033.1	50.81	4457.8	64.48	5387.7
18	16.85	1484.2	17.51	1544.8	20.13	1744.0	25.38	2085.6	20.48	1850.0	21.25	2018.7	24.30	2270.2	30.50	2710.5	24.08	2267.2	25.00	2378.1	28.48	2871.2	38.82	3261.4
19	20.50	2418.8	21.59	2488.4	24.75	2714.4	31.39	3303.1	24.19	2386.5	25.54	2596.3	28.93	3240.8	38.51	3953.7	27.74	3213.8	29.69	3280.7	33.11	3641.8	41.63	4444.7
20	27.87	2933.9	29.70	3018.2	33.38	3384.0	42.48	4070.8	31.19	3388.0	32.58	3448.1	37.48	4201.3	47.88	4862.2	34.51	3736.7	38.28	3847.8	41.84	4322.1	52.88	5188.2
21	38.03	3183.0	38.39	3459.9	43.83	3782.2	58.33	4932.7	41.08	3558.9	43.88	3575.8	48.71	4312.5	61.89	5172.9	45.82	4168.0	46.87	4252.2	53.50	4713.4	67.75	5683.8
22	46.62	4617.3	47.40	4741.1	54.39	5157.4	69.28	6279.9	49.24	5081.4	51.76	5221.9	58.95	5893.7	75.34	6932.7	63.45	5434.9	56.12	5596.9	62.81	6100.8	81.29	7432.3
23	55.68	5783.6	54.88	5747.8	63.98	6417.1	81.37	7884.1	58.27	6225.1	59.24	6228.4	67.84	6935.4	87.32	8483.0	61.28	6882.8	63.66	6883.4	72.70	7383.5	93.28	8853.5
24	21.18	2468.5	22.30	2503.9	25.54	2787.4	32.35	3374.6	25.47	2396.6	26.74	2685.1	30.50	3381.1	38.43	4187.8	29.77	3408.0	31.19	3431.8	35.48	3887.1	44.50	4723.8
25	28.35	2975.1	29.48	3063.7	34.07	3444.0	42.49	4268.5	32.95	3193.2	34.84	3622.8	39.69	4071.6	48.48	4863.3	38.39	4037.8	39.39	4037.8	43.95	4547.6	52.90	6232.3
26	37.71	3428.9	38.19	3448.4	44.82	3839.2	67.13	4593.2	42.64	3869.1	44.29	4007.6	50.51	4462.5	64.03	6367.0	47.62	4381.3	49.39	4434.4	56.19	4938.8	71.05	5940.0
27	46.81	4662.9	48.20	4788.6	54.88	5210.4	73.48	6244.0	50.80	4211.6	53.37	4356.7	60.74	6844.0	77.63	7116.8	55.78	5823.3	58.53	5823.3	66.50	6326.3	84.59	7707.4
28	53.42	5085.5	55.68	5785.1	63.88	6472.1	82.47	7889.0	58.42	4382.2	60.85	4382.2	69.85	7133.7	88.62	8945.0	63.41	6715.9	66.81	6795.6	76.39	7596.0	96.57	9226.7
29	67.16	6095.8	68.90	6785.8	80.28	7418.9	103.15	8582.7	72.34	5244.5	75.07	5244.5	85.64	8549.8	119.16	12764.7	77.13	7802.2	80.35	7782.8	93.90	8581.9	117.24	10554.4
30	78.04	8592.2	80.36	8658.4	91.21	8820.7	117.95	11808.1	81.03	6138.0	85.52	5924.0	98.37	10256.4	135.01	12544.1	88.01	8556.6	88.88	8687.3	102.73	10738.8	132.98	15174.8
31	24.20	3025.0	24.19	3111.3	24.85	2601.0	44.26	4153.4	33.01	3844.4	35.34	3757.7	40.80	4221.9	51.48	5033.4	35.88	4126.7	40.49	4251.8	48.34	4773.1	58.44	5763.5
32	35.48	3474.8	40.08	3485.9	45.72	3882.2	58.22	4851.1	44.19	4089.2	45.00	41												


A
B
C
D

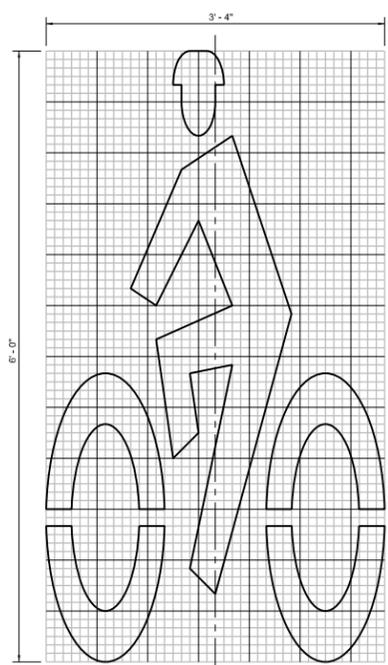

BICYCLE LANE SYMBOL LAYOUT
 GRID IS 1" (IN) SQUARE
 MARKING AREA 6.02 SQ.FT.

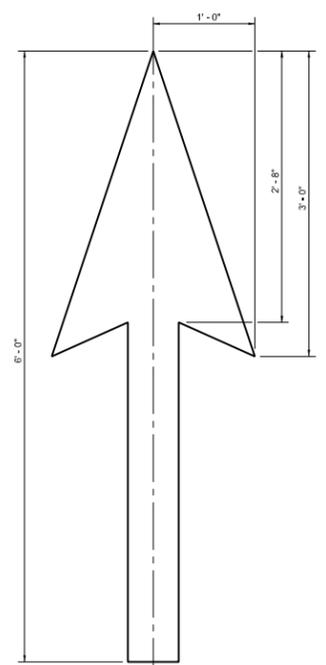


BIKE LANE ARROW DETAIL
 MARKING AREA 4.25 SQ.FT.

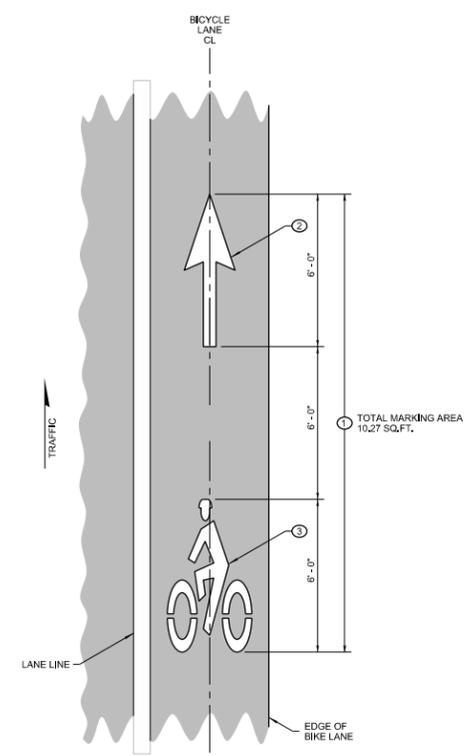

A BIKE RIDER SYMBOL DETAIL
 NTS

KEY NOTES


- 1 Bid Item "Bicycle Lane Symbol" Includes Bike Lane Arrow and Bike Rider Symbol.
- 2 2' (ft) x 6' (ft) White Bike Lane Arrow.
- 3 Bike Rider Symbol.

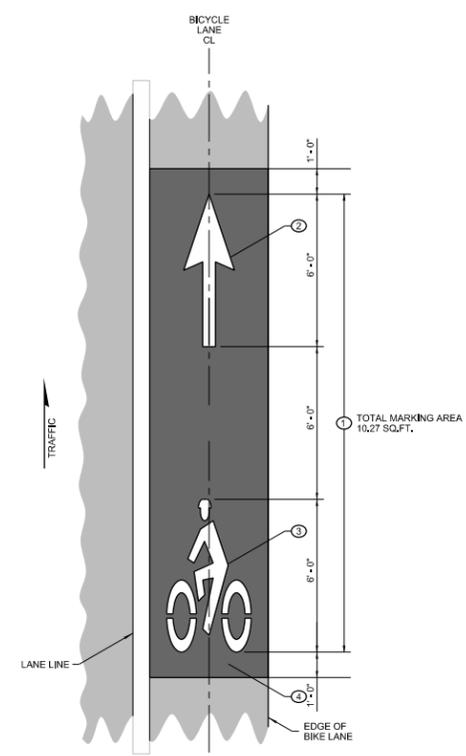

B BIKE RIDER SYMBOL DETAIL WITH GREEN THERMOPLASTIC BACKGROUND
 NTS

KEY NOTES

- 1 Bid Item "Bicycle Lane Symbol" Includes Bike Lane Arrow, Bike Rider Symbol and Thermoplastic background.
- 2 2' (ft) x 6' (ft) White Bike Lane Arrow.
- 3 Bike Rider Symbol.
- 4 4'-9" (ft/in) x 20' (ft) Green Thermoplastic background

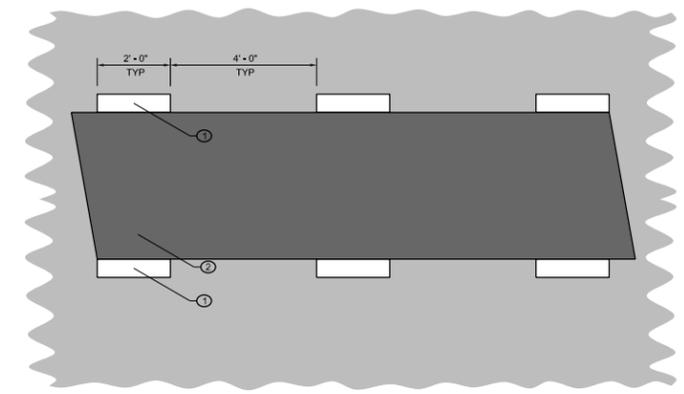

C BIKE CROSSING
 NTS

KEY NOTES

- 1 6" (in) x 2' (ft) Skip White Line.
- 2 4'-3" (ft/in) Green Thermoplastic background, Length Per Plans, End tapers to match adjacent panel(s).

30%
PRELIMINARY

NO.	DATE	DR	REVISION	CHK	BY	APVD
		J. HUDSON		S. PARTINGTON		K. STANSBURY
		DSGN				APVD
						APVD

REGIONAL TRANSPORTATION COMMISSION OF WASHOE COUNTY

Jacobs
 50 WEST LIBERTY STREET, SUITE 205
 RENO, NV 89501
 PH (775) 329-7300

LEMON DRIVE SEG. 2: FLEETWOOD DRIVE TO RAMSEY WAY
DETAIL SHEETS

NO SCALE
VERIFY SCALE
BAR IS ONE INCH ON ORIGINAL DRAWING.
DATE AUGUST 2022
PROJ W7Y31300
DWG DT-05
SHEET 127 of 128

RE/USE OF DOCUMENTS: THIS DOCUMENT, AND THE IDEAS AND DESIGNS INCORPORATED HEREIN, AS AN INSTRUMENT OF PROFESSIONAL SERVICE, IS THE PROPERTY OF JACOBS AND IS NOT TO BE USED, IN WHOLE OR IN PART, FOR ANY OTHER PROJECT WITHOUT THE WRITTEN AUTHORIZATION OF JACOBS. © JACOBS 2020. ALL RIGHTS RESERVED.

